
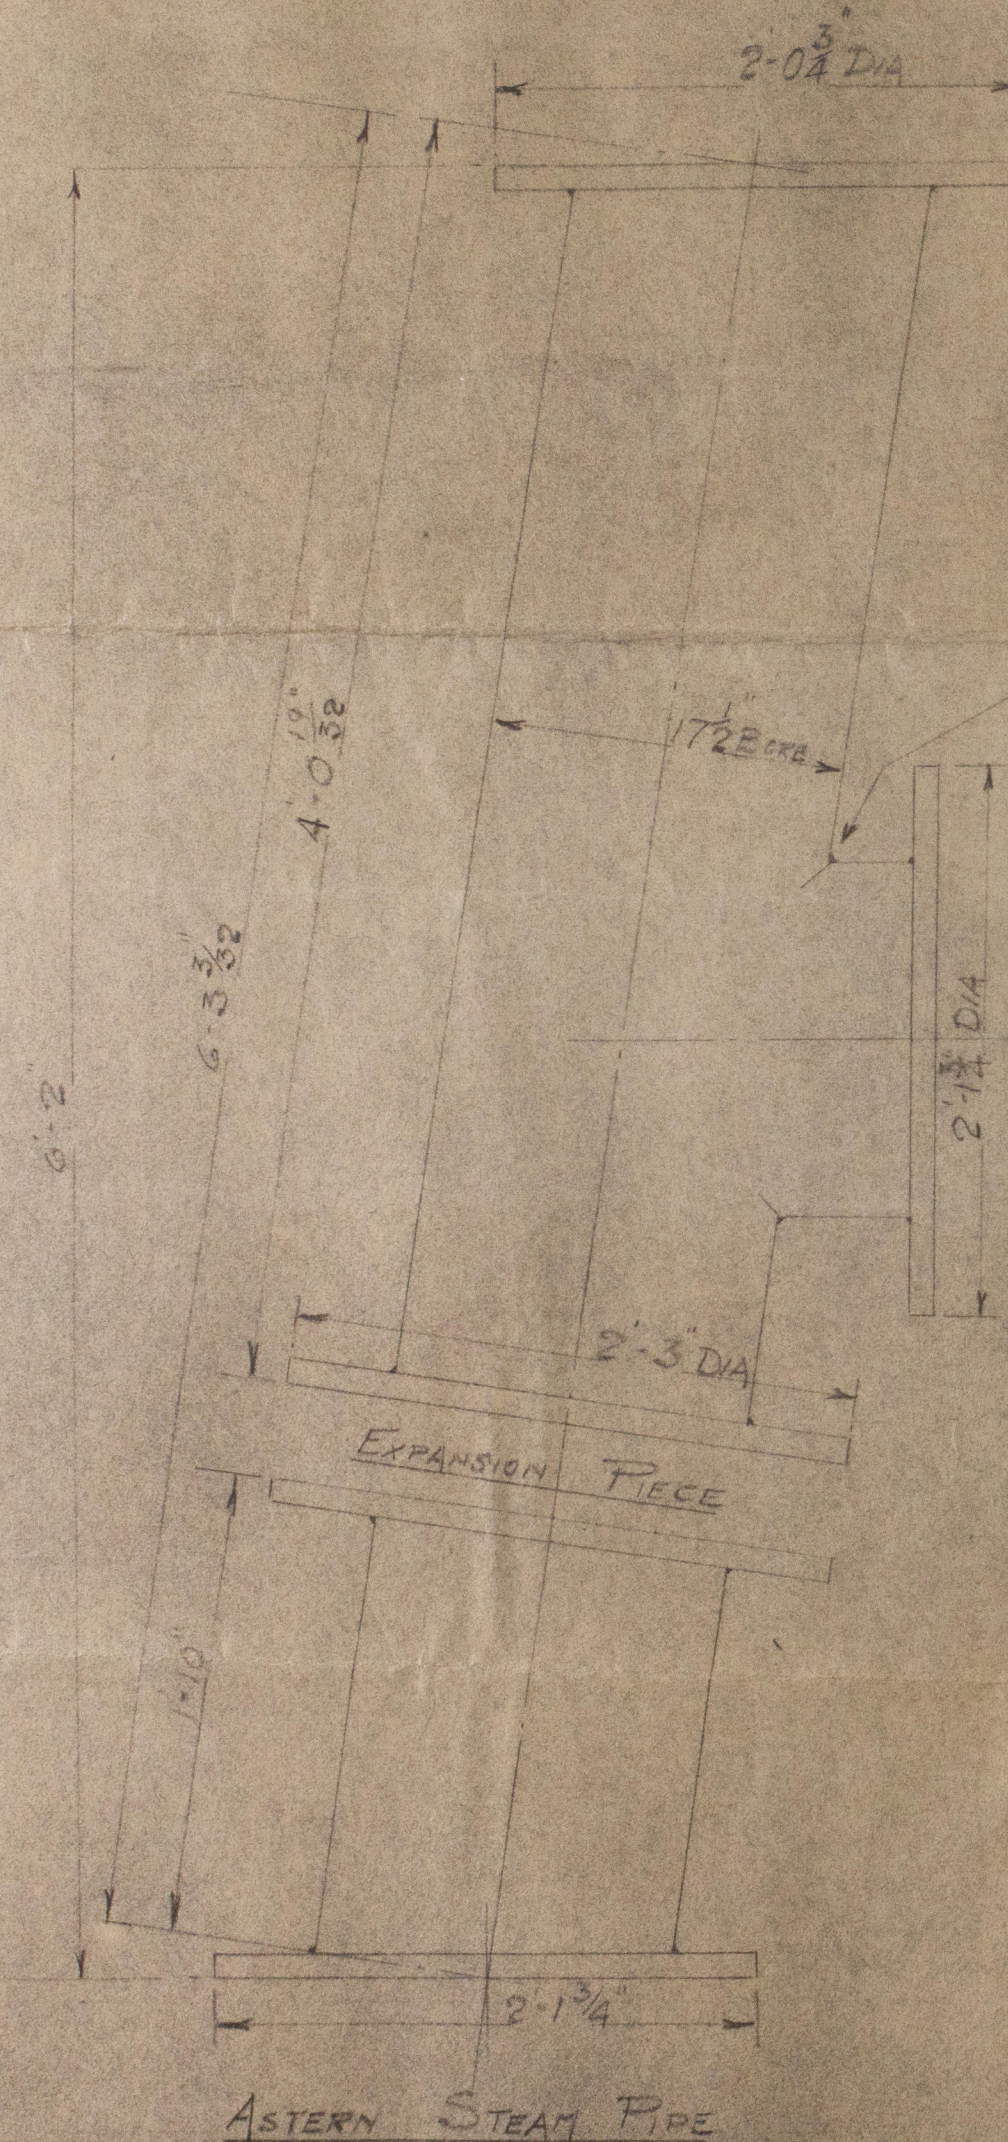




Engines No S.O. 99/38

Sketch showing Receiver Pipes & Detail of Welds



Scale:- 1/2" = 1 Foot & Full Size

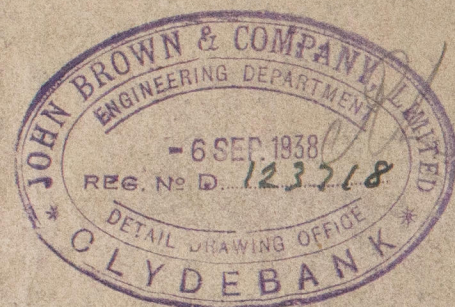

ALL FLANGES 1/8" THICK & PIPES 5/16" THICK
TEST PRESSURE 30 lb/D"

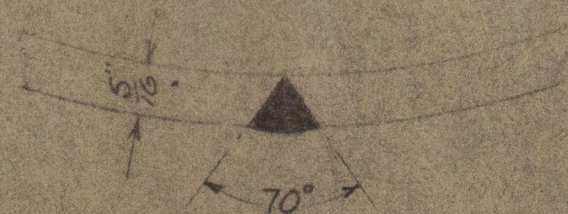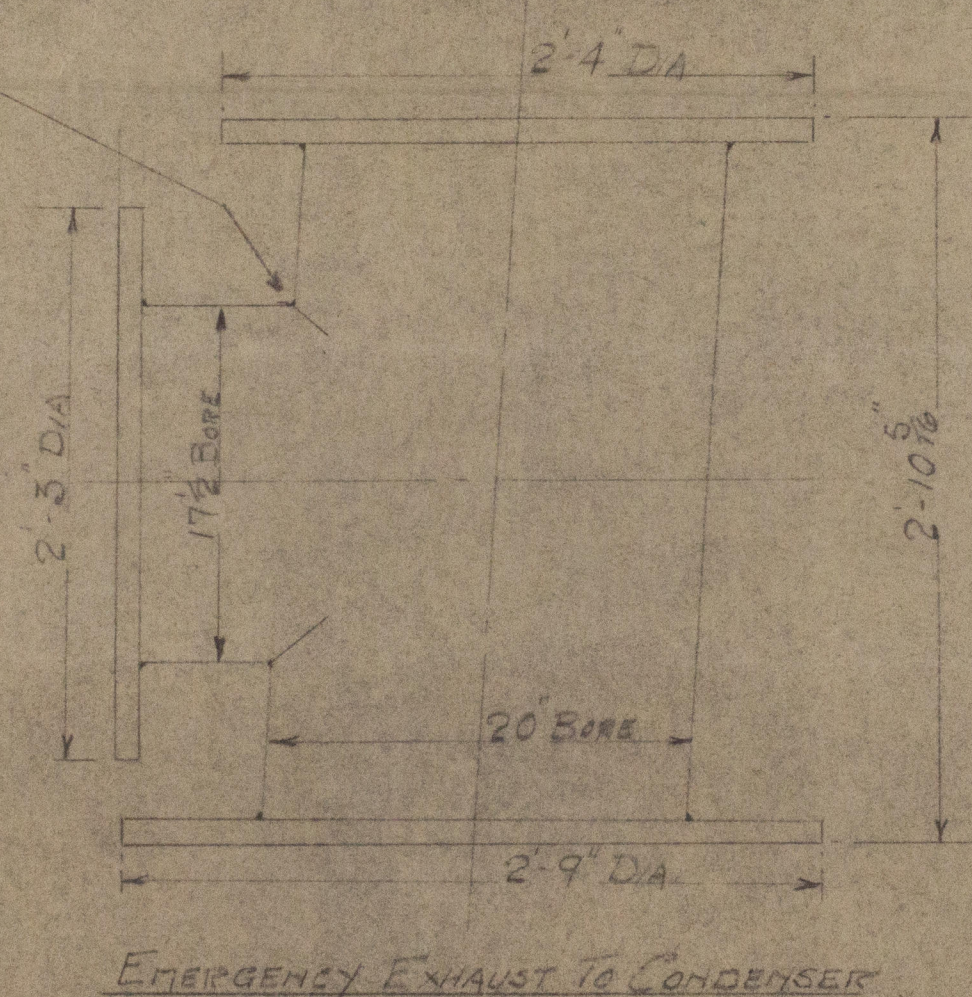

PIPES MADE BY ROLLING PLATE TO CIRCULAR
SHAPE & BUTT WELDING ENDS AS IN ABOVE SKETCH

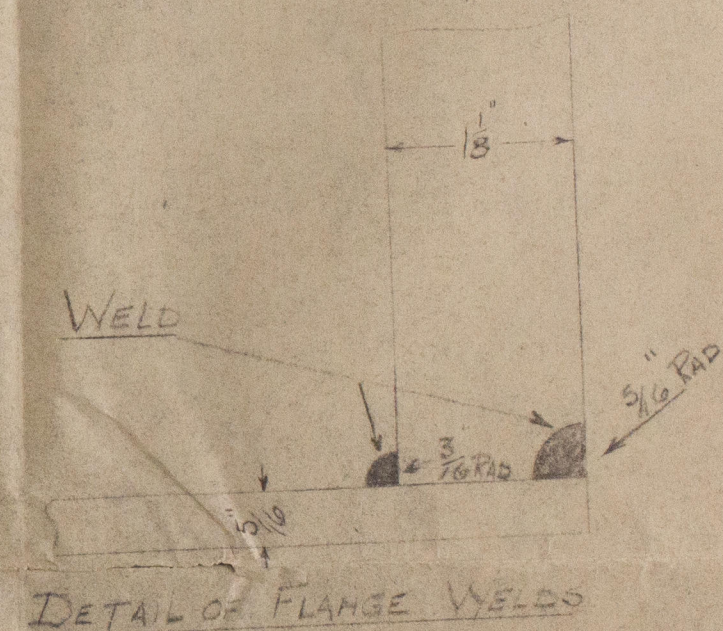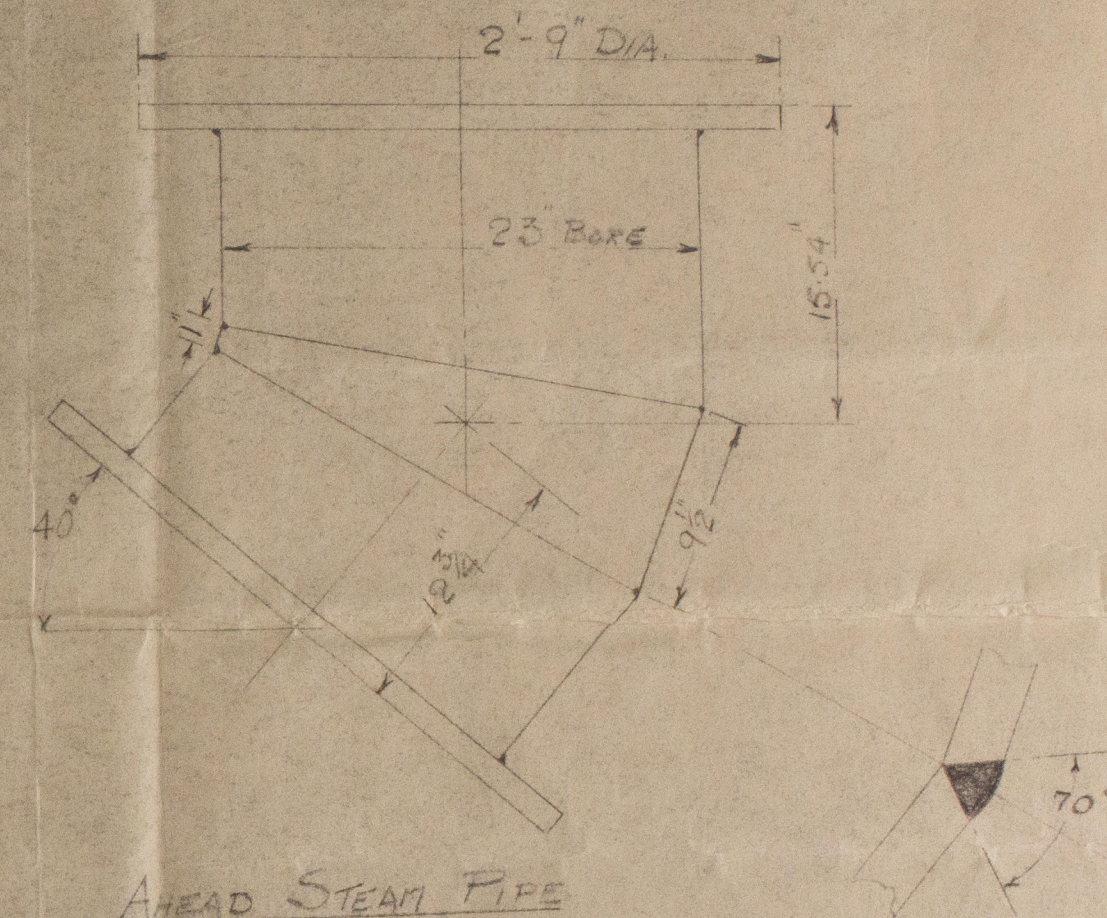

W.L.
9.9.38.

D.O. 51.



Messrs. John Brown & Co.
Glydebank

ENG. N^o 50. 99/38

Sketch showing Receiver
Pipes & Detail of Welds.

MIDDLESEX

Middlesex
GLASGOW REPORT N^o 60730

W53- 0116



© 2020

Lloyd's Register
Foundation