


S. S. MIDDLESEX

COFFERDAM BILGE LINES

SCALE $\frac{1}{4}" = 1 \text{ FOOT}$

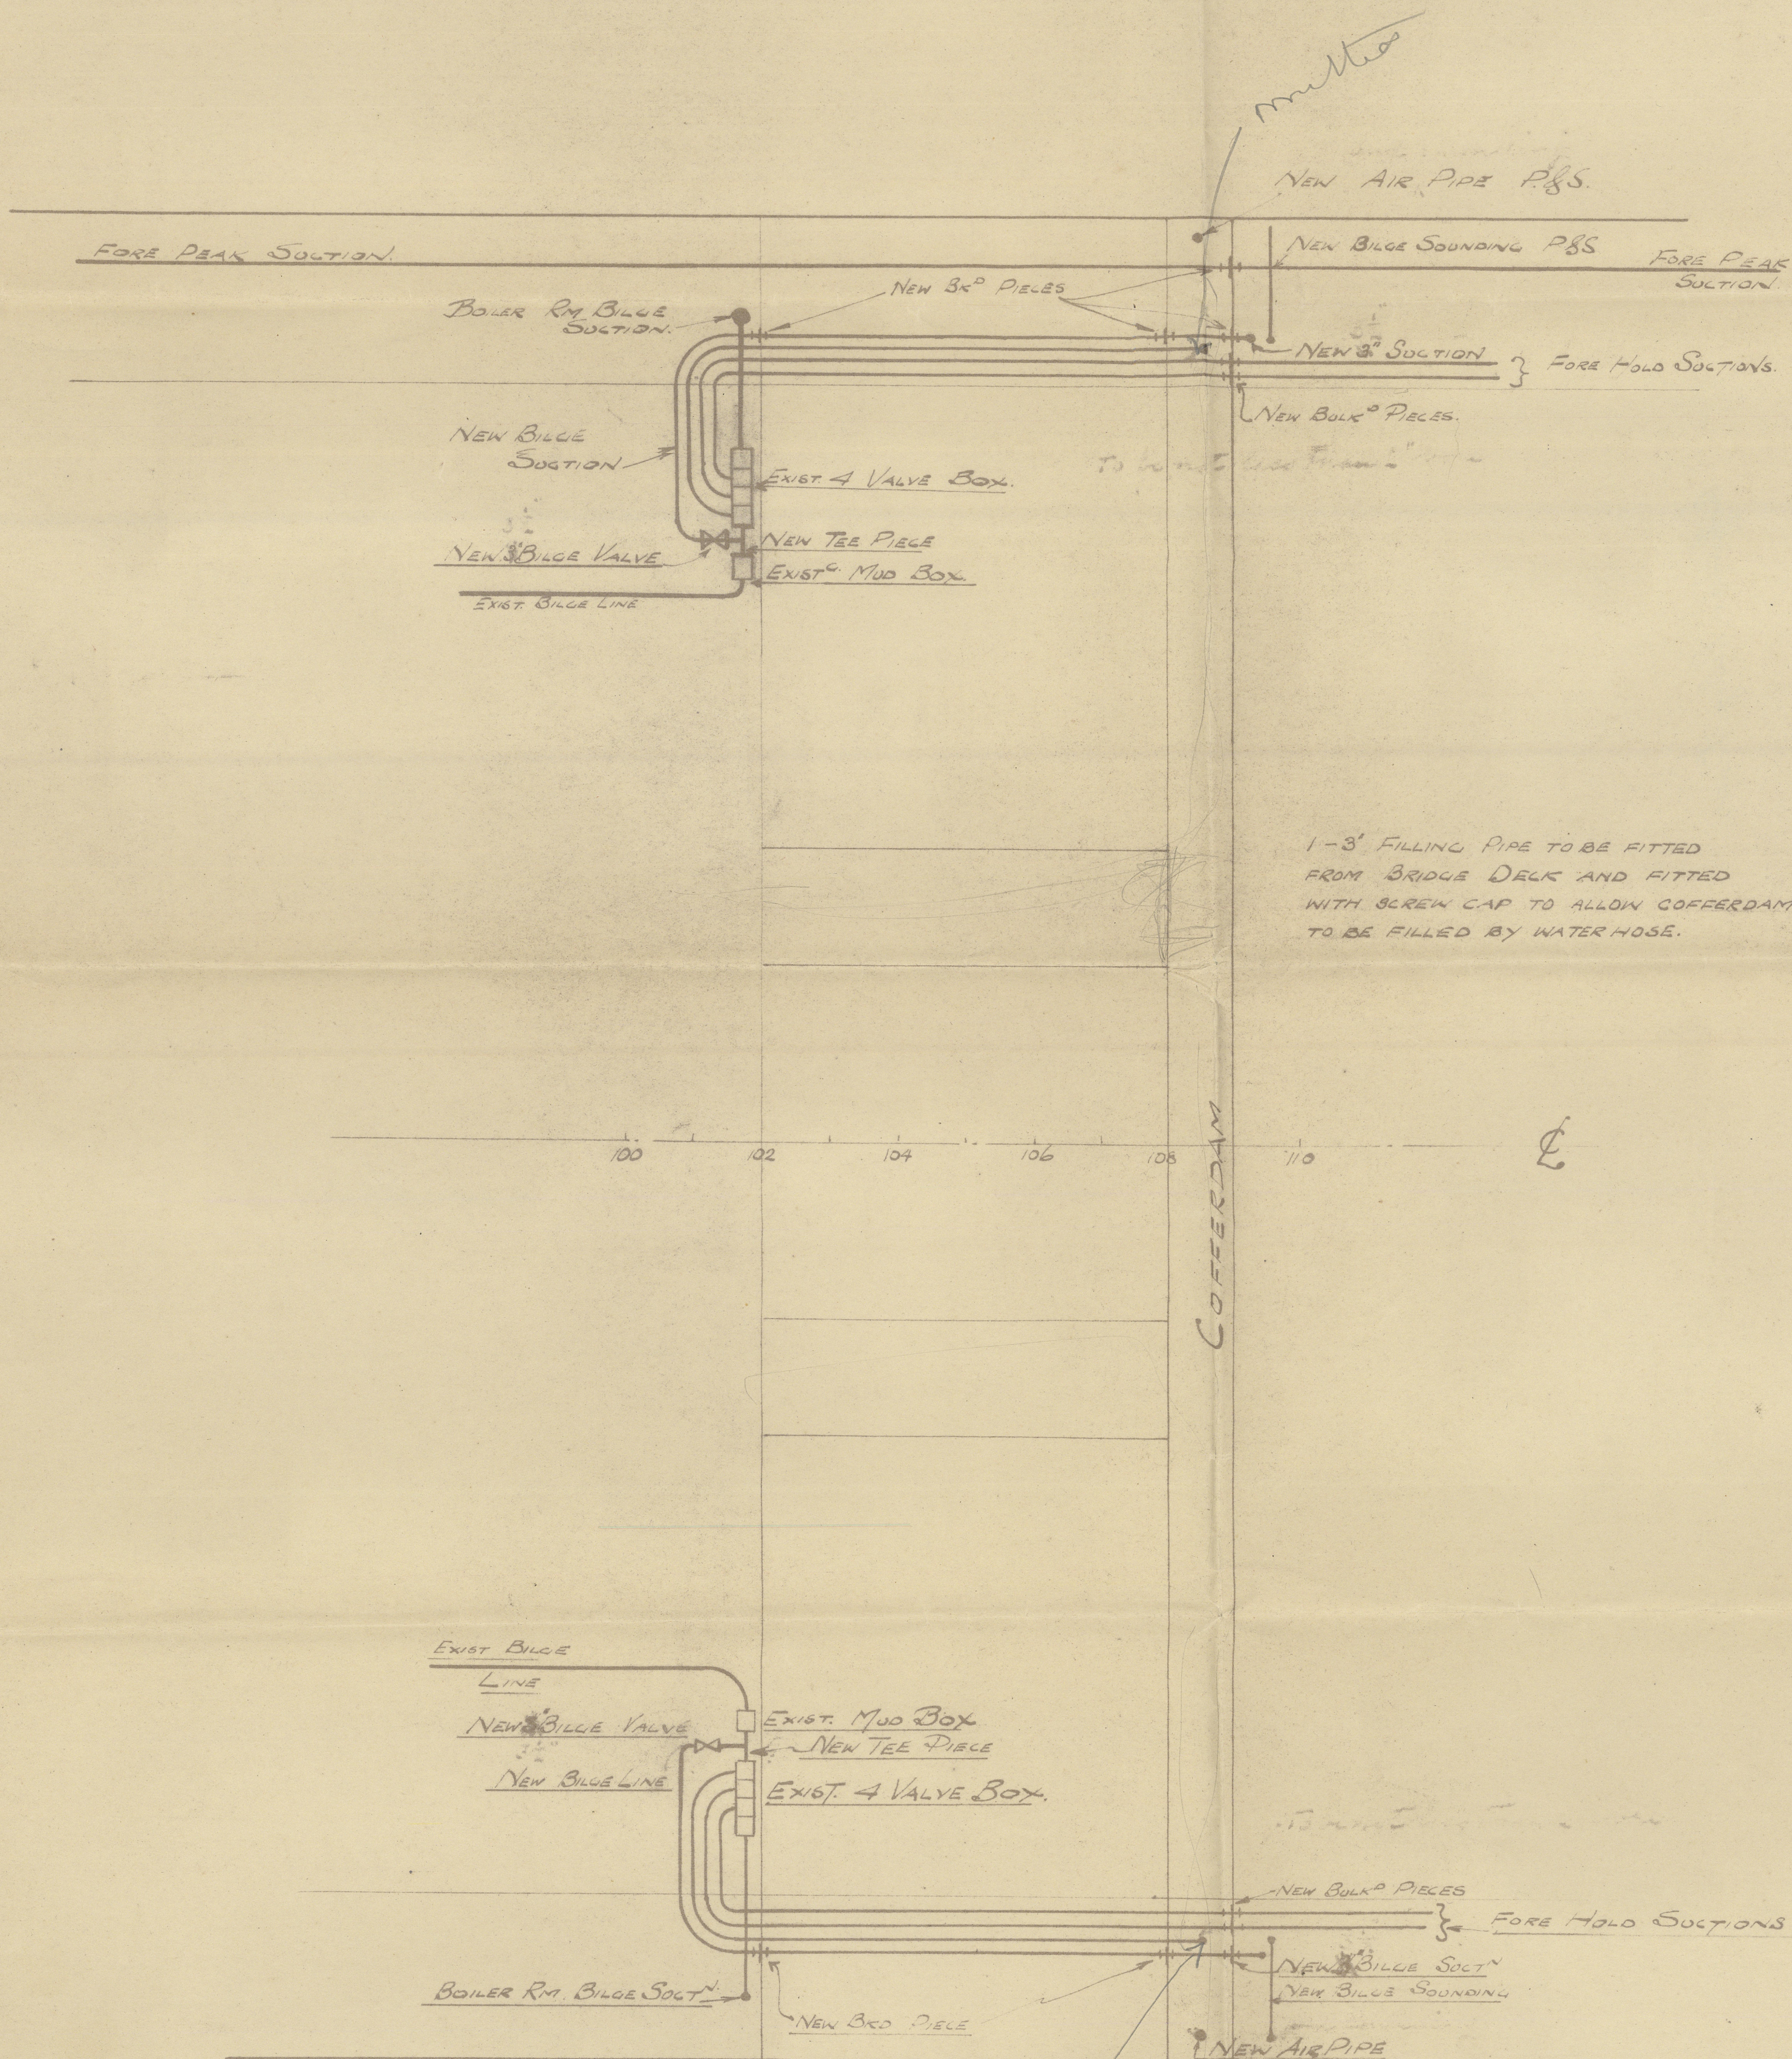

J. & H. GREEN & SONS, LTD.	
GENERAL OFFICE: R.A.D. (LONDON, E.C.)	
STAFF DRAWING OFFICE	
9574	D32
Drawn by: G.T.L.	Date: 10/5/26



© 2020
Lloyd's Register
Foundation
W53-0139

Bofferdam Bilge Lines

W53-0139



© 2020

Lloyd's Register
Foundation