
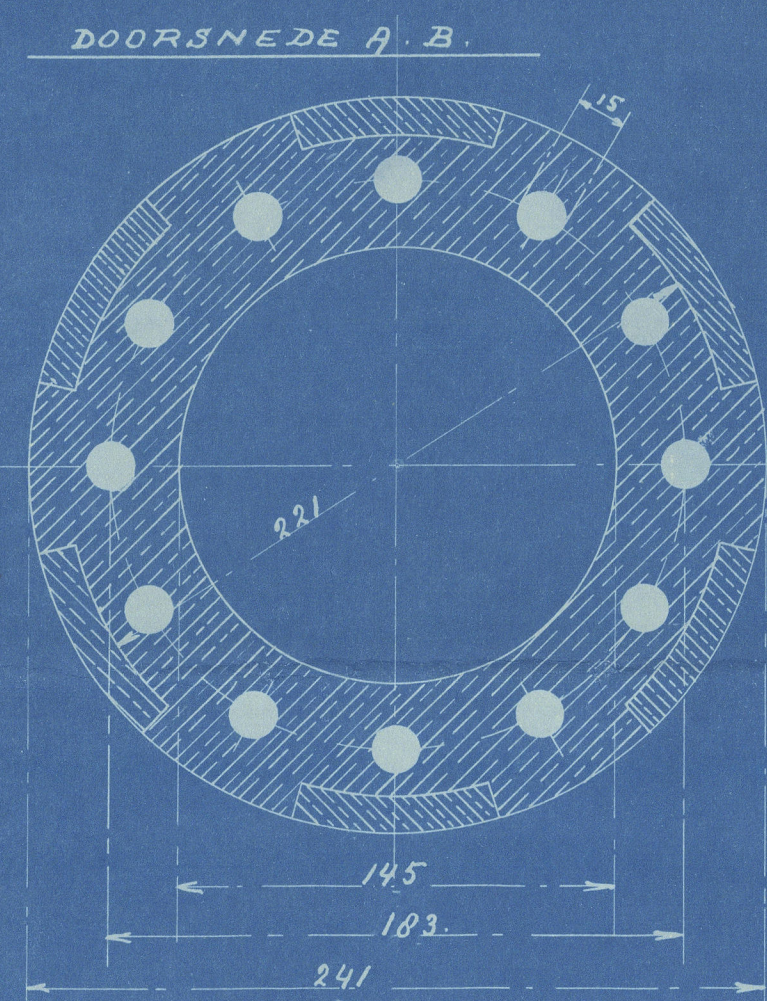


S. S. Webb.

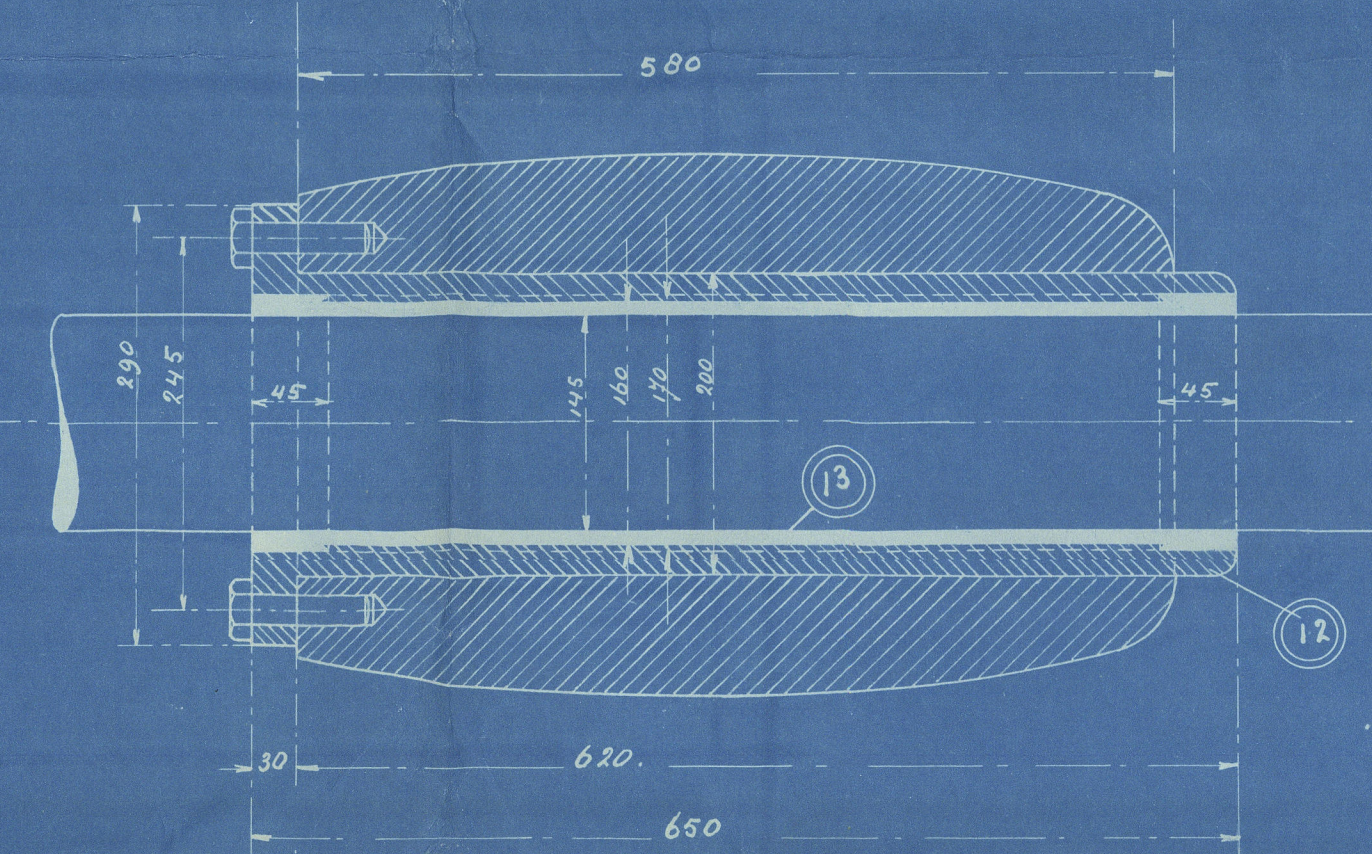

D. Goedkoop motor works.


Dordrechtse S. B. Co

m.v. N^o 24. "Wolbe."

Rot. 10130.

Screw & intermediate shafts
and Stern bushes into brackets.

WED. 20. SEP. 1916

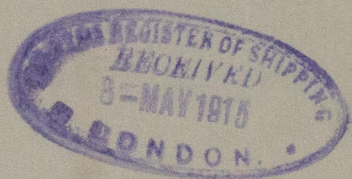

RETAIL

W530-0077



© 2021

Lloyd's Register
Foundation