


STRUCTURAL ARRANGEMENT PLAN OF A SINGLE SCREW STEAMER, BUILDER'S NO. 21. SCALE 1/8 IN. TO 1 FT.

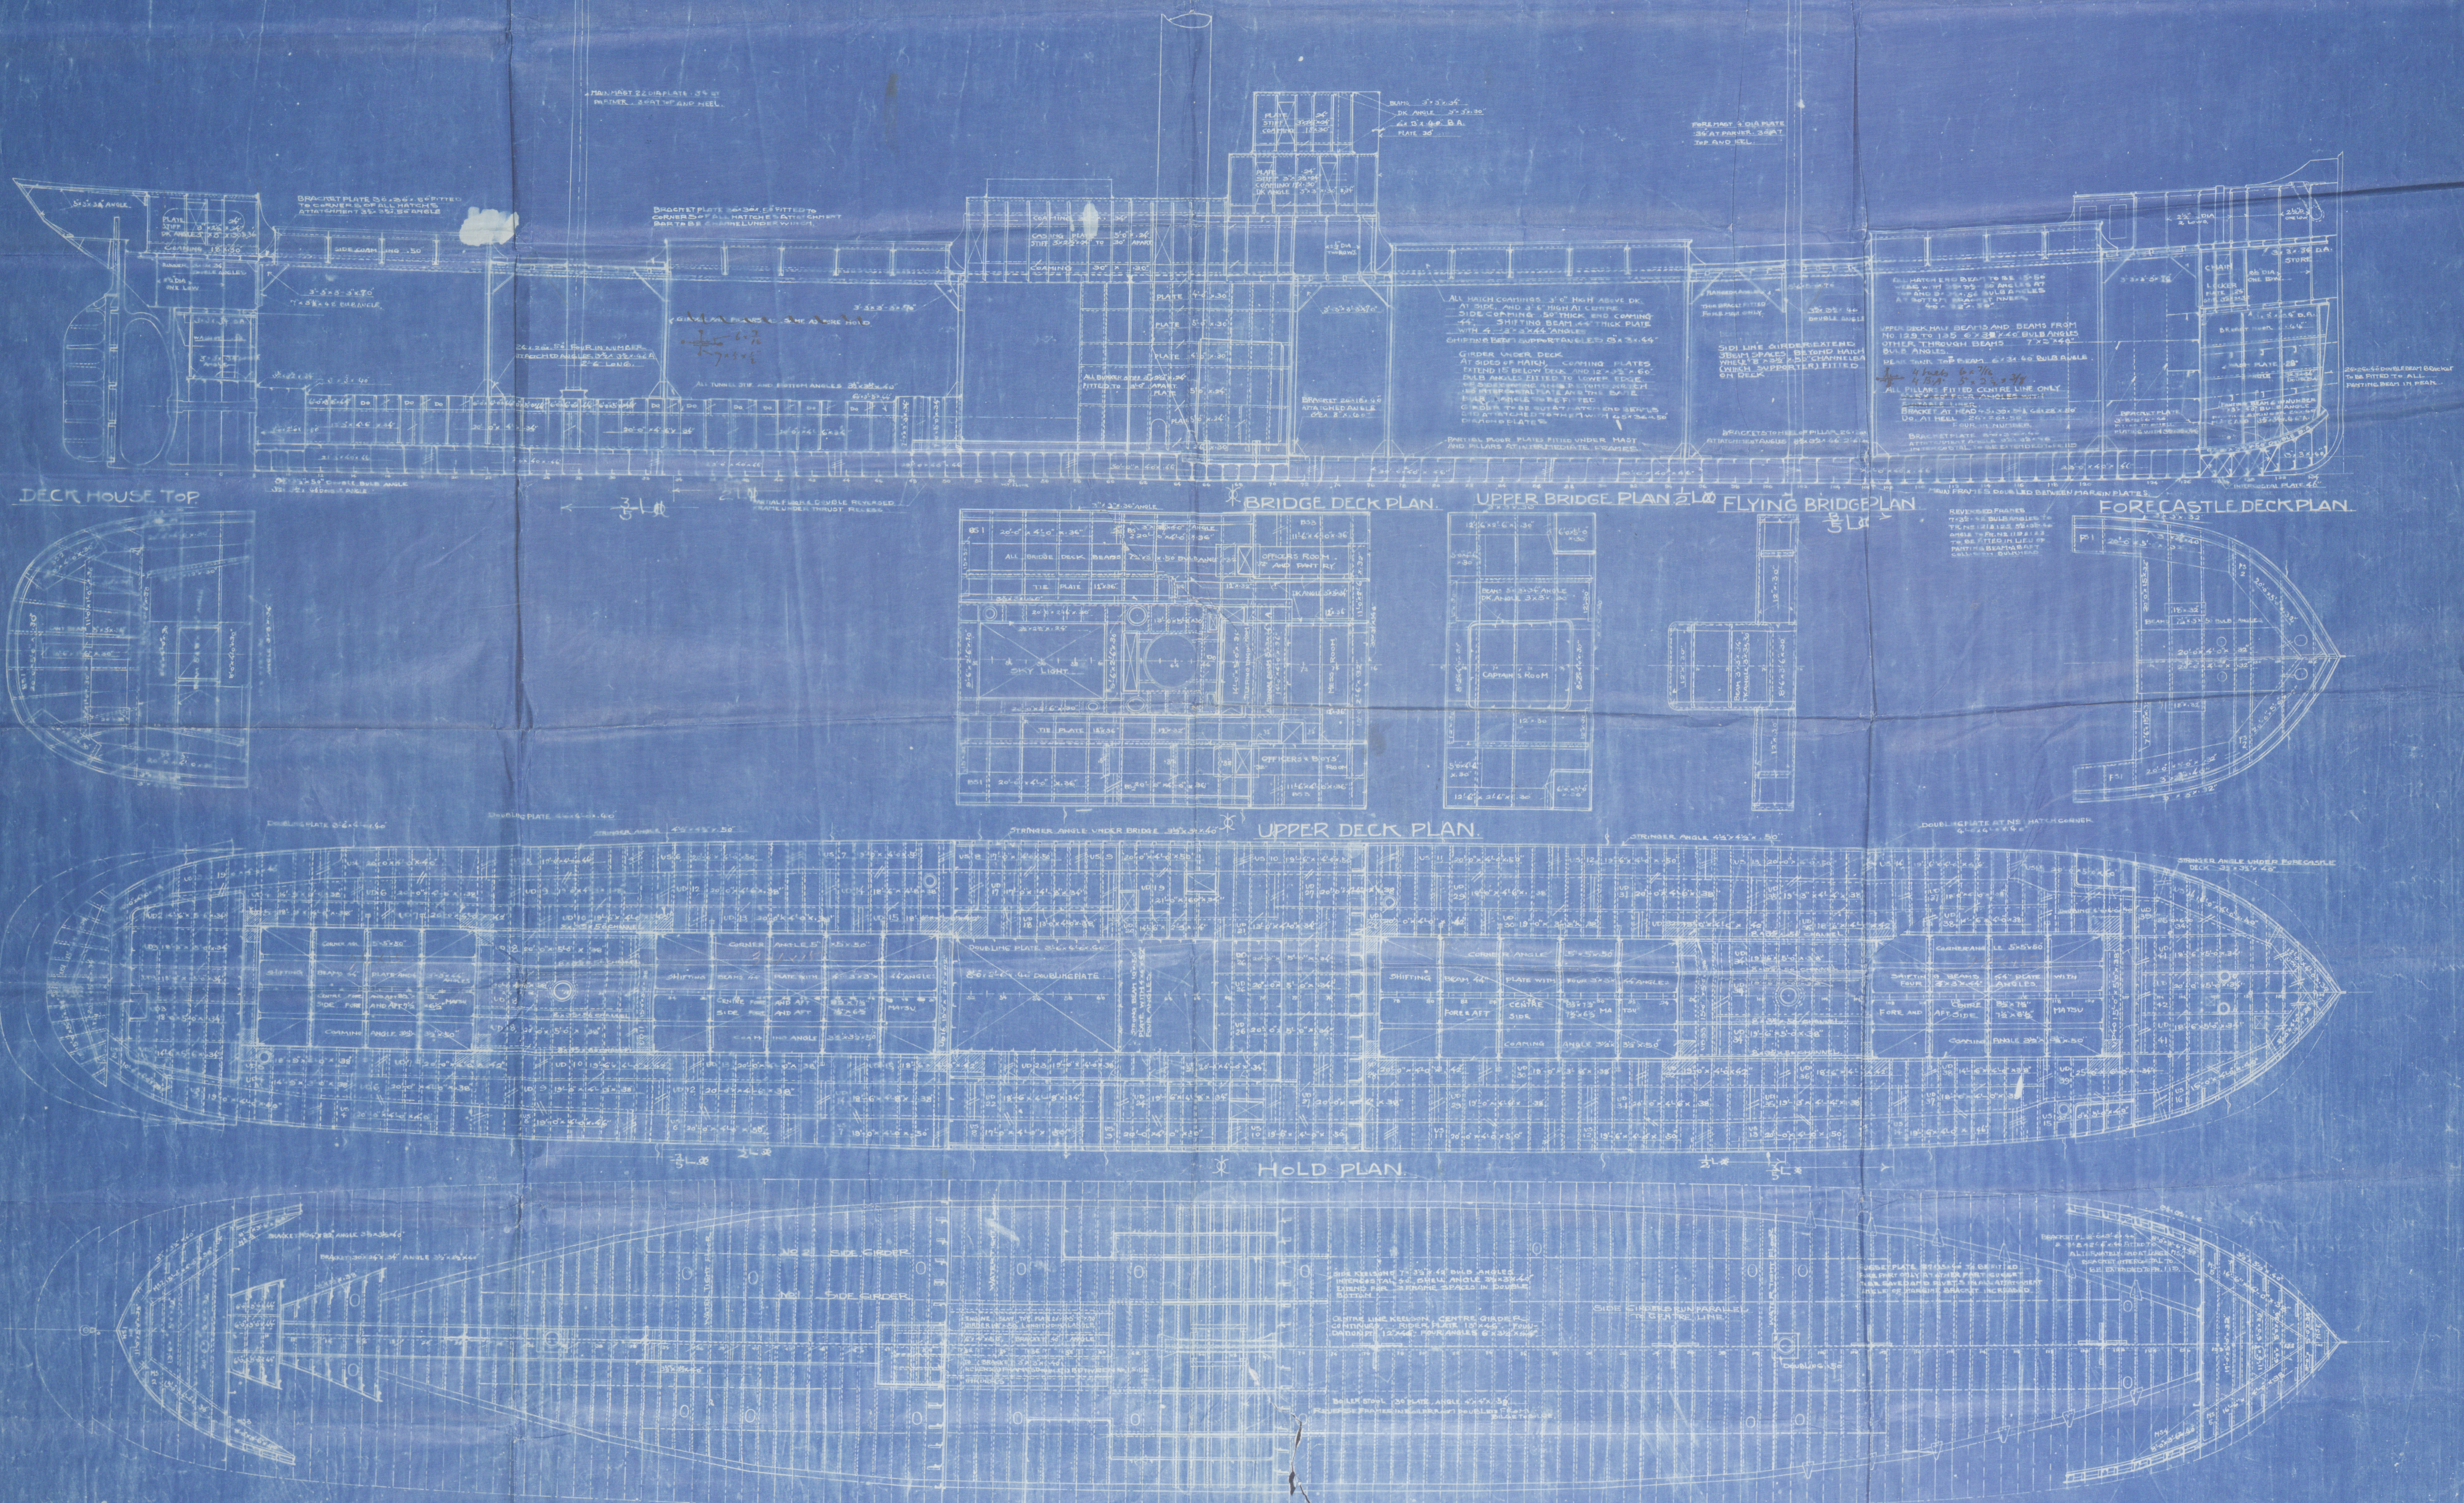

Krishna Maru.

Inuayala No 21 S/S

Structural Plan

"S. Hayland & Co."

Vote 1867



© 2020

Lloyd's Register
Foundation

5536-0108