
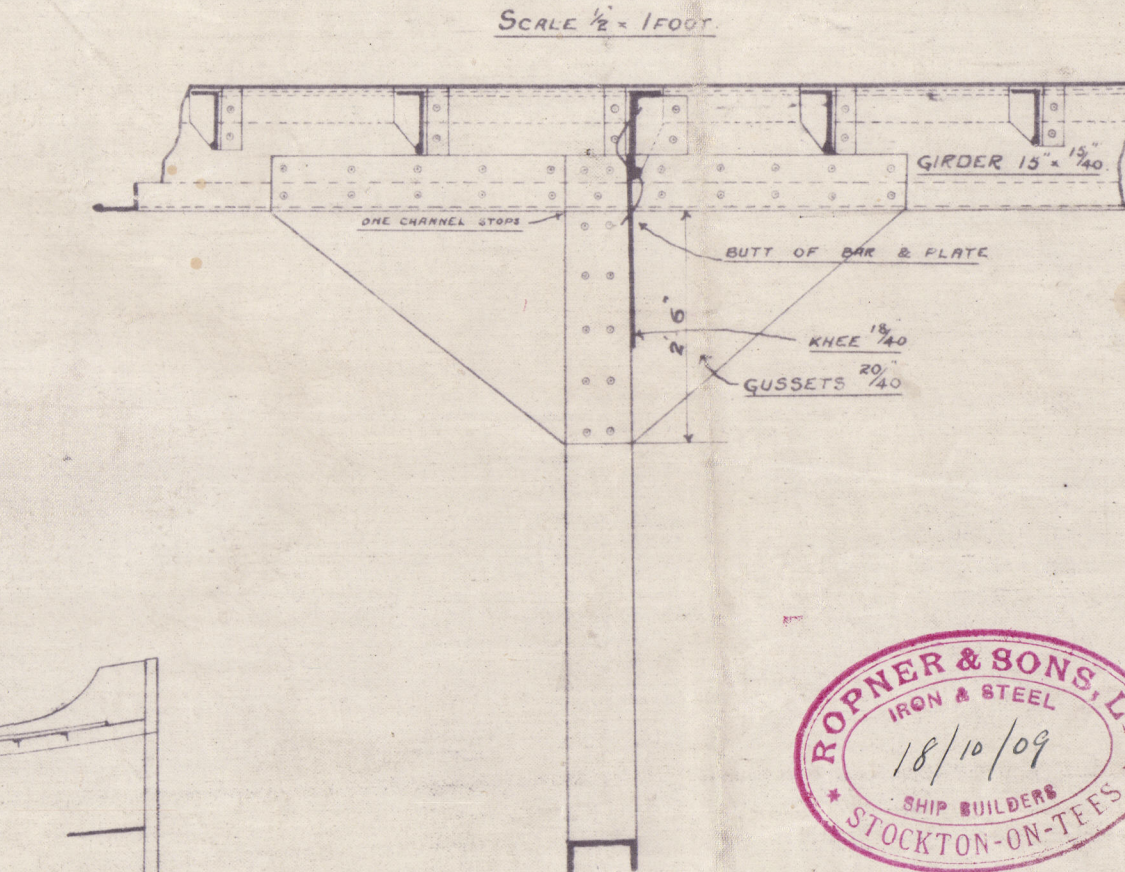


PROFILE.


DIMENSIONS:- 346.6 × 50.10 × 25.6 MMS

SCALE 1/8" = 1 FOOT.

TO CLASS 100.A.I. AT 11.0YDS.

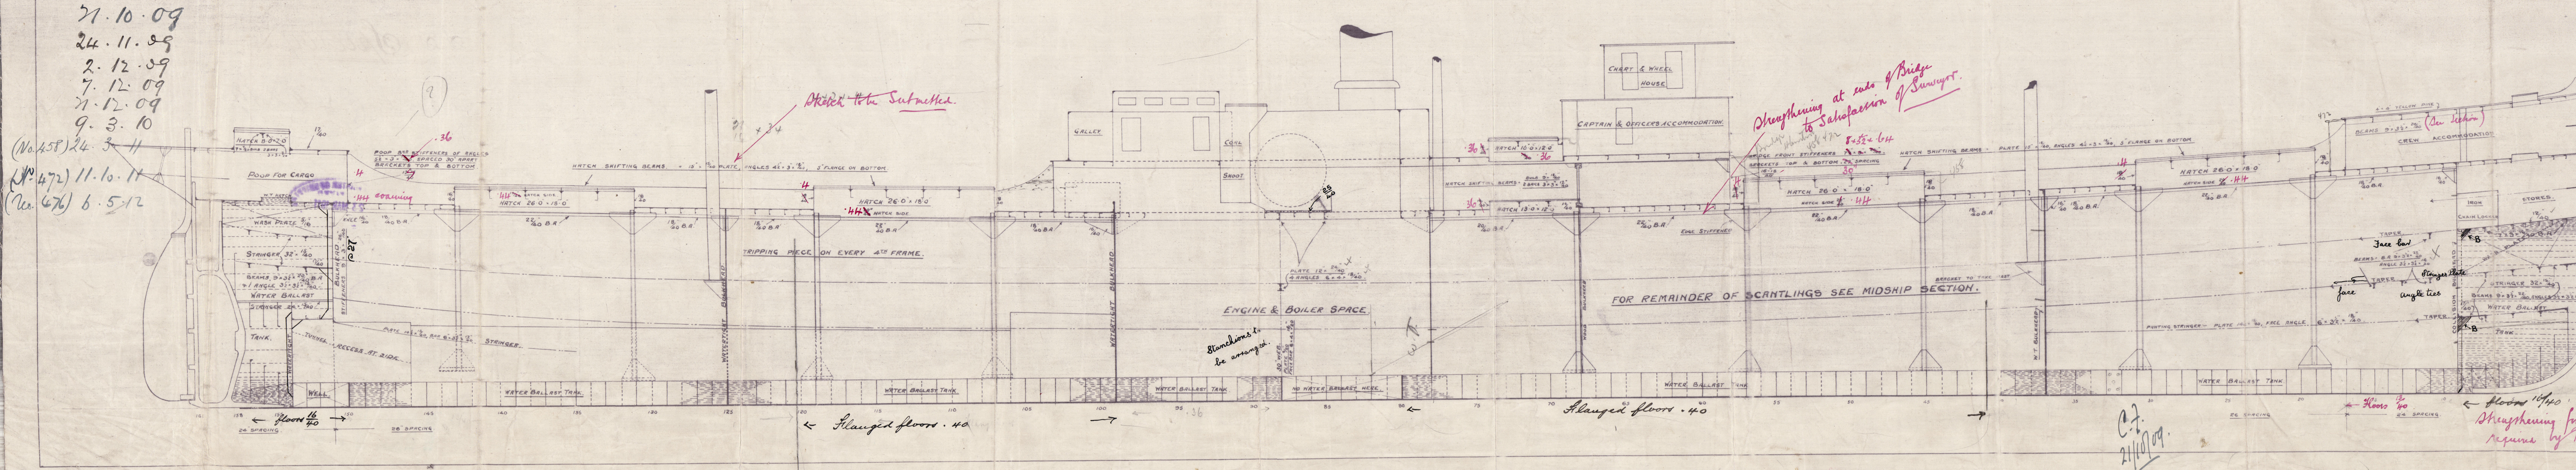

451.

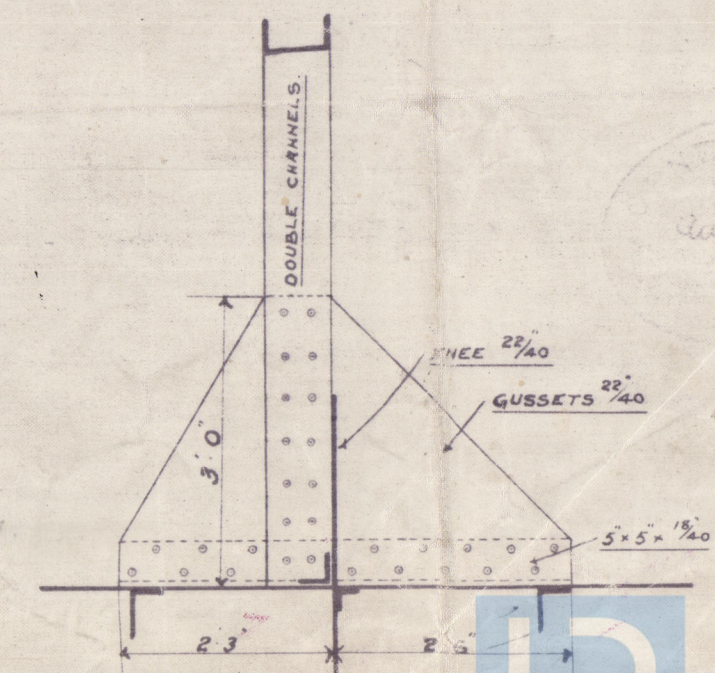

Miss^{rs} Kopner & Sons
S.S. No 451 & 458
+ 472 1476
Profile

S.S. Spilsby

Middlesex Report No 6239

"Scrawby"
Mab. Report 7112

"Wellerby"

Mab. Report 7572

476 "Sowersby"

Mab. Report No 7805

RETAIN



© 2020

Lloyd's Register
Foundation

W539-0239