

Messrs Doxford No: 601.


Profile + Decls.

s/s Essex Manor

SUNDERLAND RPT. NO. 30300

RETAIN

W541-0299

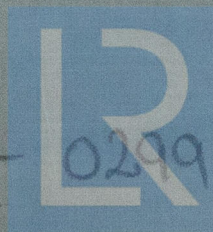

© 2019

Lloyd's Register  
Foundation




Nº 601.  
**PROFILE & DECKS.**

LBP 405'0" • BE 55'8" • DM 27'8" TO 2ND DE  
36'8" TO UPPER DECK

SCALE 1" = 1 FT

FOR A DRAFT NOT EXCEEDING THAT CORRESPONDING TO  
THE RULE FOR A COMPLETE SUPERSTRUCTURE VESSEL

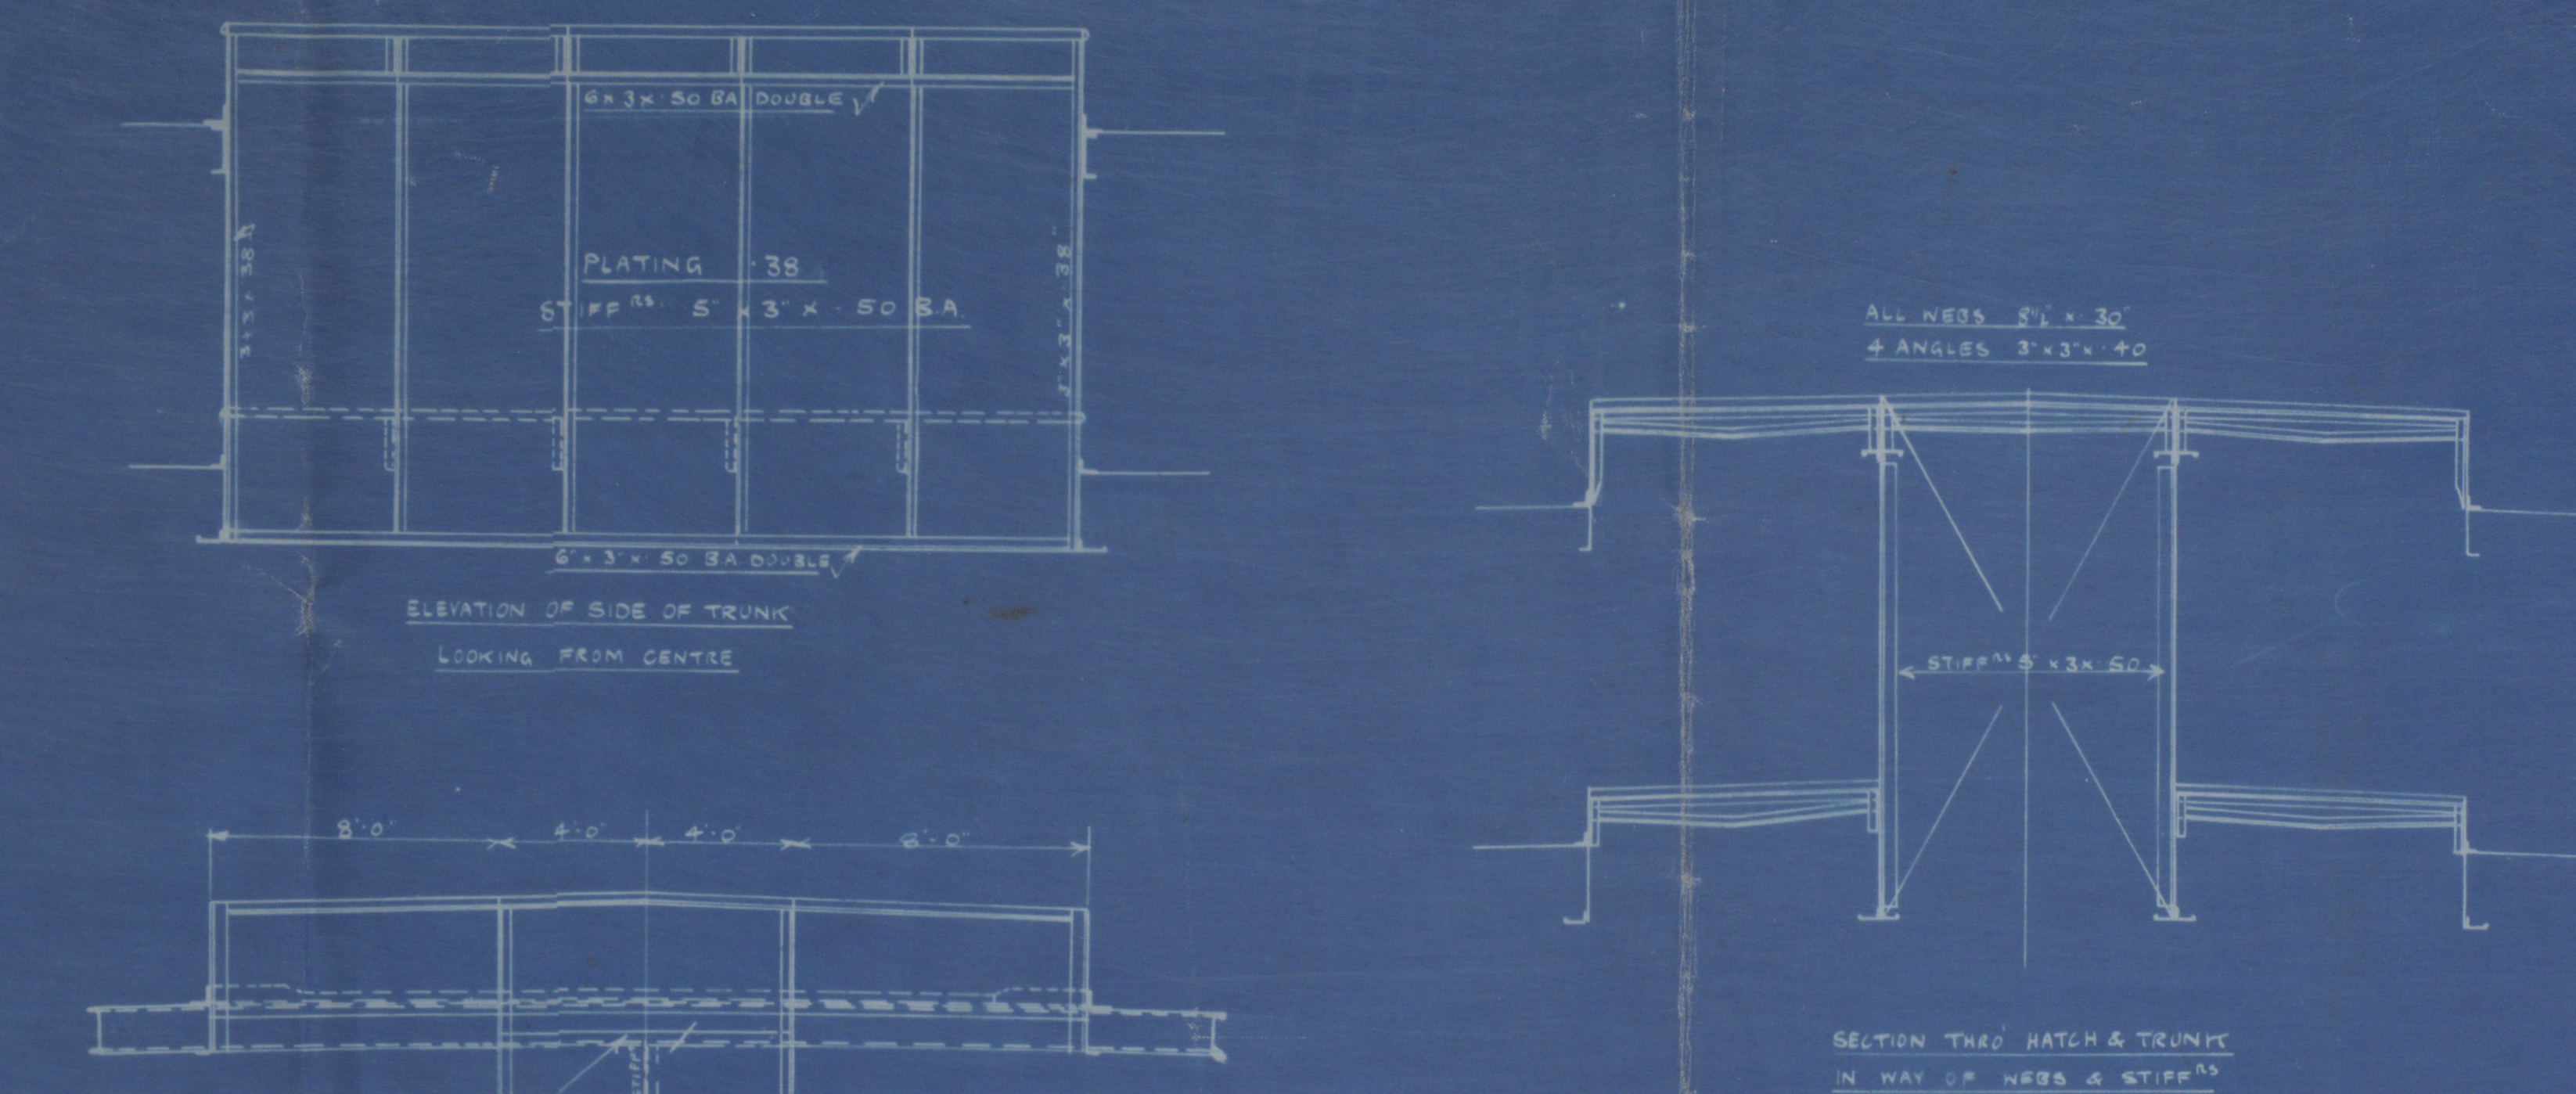

DETAIL OF TRUNK AT Nº 3 HATCH

Welds, rivets, and other details to be submitted to the Bureau of Naval Construction for approval.

