
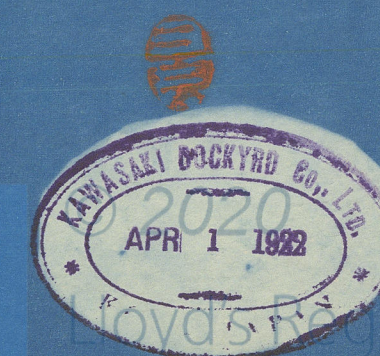


SHIP No. 480 & 481.

SKETCH SHOWING THE HEIGHT OF SHEER.

LENGTH ON L.W.L. $404' - 7\frac{5}{8}"$

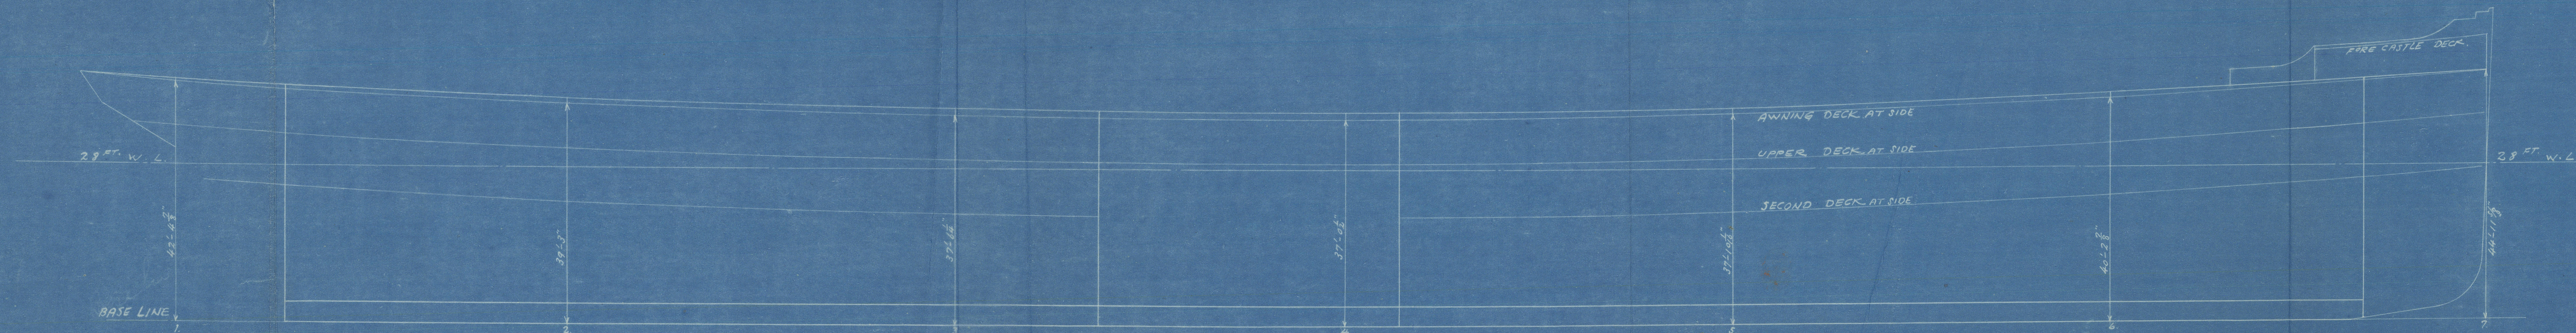

Lloyd's Register
Foundation

W542-70208

NOS. 480 & 481 SHIPS.

SKETCH SHOWING THE HEIGHT OF SHEER.

Hull Design. Dept.

Kawasaki Dockyard & Co.

DATE.....



© 2020

Lloyd's Register
Foundation

W542-0208