


WORKING PRESSURE = 206.24 LBS

1914

STOOMKETELS N<sup>o</sup> 461-62-63-64

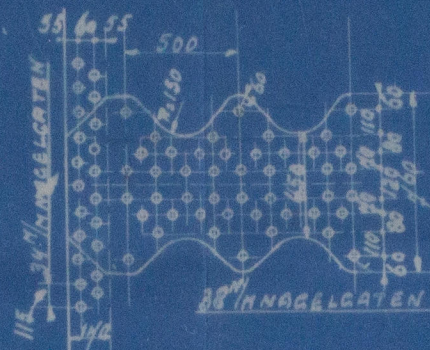

C. 3336

12-6-20



Plan of boilers

Steel screw hammer Deoerdijk (ex<sup>o</sup> 11683 in RB)  
(ex Denderah)

RETAIN

Roll. Rep. N 11354<sup>6</sup>



W547-0201

