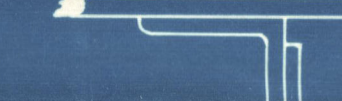


EQUIPMENT • LIFTER 4	
L. [B+D]	20106
R.Q. D.K. 176.75' x 4.75'	840
FORECASTLE 34.25' x 7.25' x .75	186
LOWER DECKHOUSE 16.25' x 7.25' x .50	} 278
UPPER DECKHOUSE 11.50' x 7.25' x .50	
CABINS & TRUNK HATCH 49.0' x 7.25' x .50	
<u>EQUIPMENT</u>	<u>21410</u>
2 BOWER ANCHORS 42 CNTS STOCKLESS	
1 BOWER ANCHOR 35½ CNTS STOCKLESS	
1 STREAM ANCHOR 11 CNTS EX. STOCK	
240 FATHOMS 1¼" STUD LINK CHAIN CABLE	
OR 1½" STUD LINK CHAIN CABLE "TAYCO	
75 FATHOMS 4¼" S.W. ROPE IN LIEU OF STREAM CHAIN	
100 FATHOMS 4" S.W. ROPE TOWLINE	
2 @ 90 FATHOMS 2½ S.W. ROPE HAWSEERS	
1 @ 90 FATHOMS 2¼ S.W. ROPE WARPS	
1 @ 90 FATHOMS 4" S.W. ROPE	OWNERS REQUIREMENTS
3 @ 90 FATHOMS 2½ S.W. ROPE	
ALL WIRES TO BE 6 x 12 FLEX STEEL WIRE ROPE	

FRAMES SPACED 24" APART THROUGHOUT

REITH PATENT HATCH COAMINGS.

FLOOR PLATES LAPPED  $2\frac{1}{2}$ " ON REVERSE  
BARS IN HOLDS, CROSS BUNKER & BOILER  
SPACE TO ALLOW OF  
TANK TOP PLATING.  
BEING JOGGLED ON  
UNDERSIDE

[illegible]



SUNDERLAND.

Messrs. J. P. Austin & Son's

No. 343.


Midship Section.



8 1/2" Goodwood "

SUNDERLAND. N<sup>o</sup> 32173

RETAIN

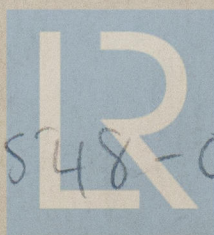

© 2021

W548-0168 Lloyd's Register  
Foundation