


Mullpool

Scantlings of Bridge Deck if
fitted in accordance with Present Rules

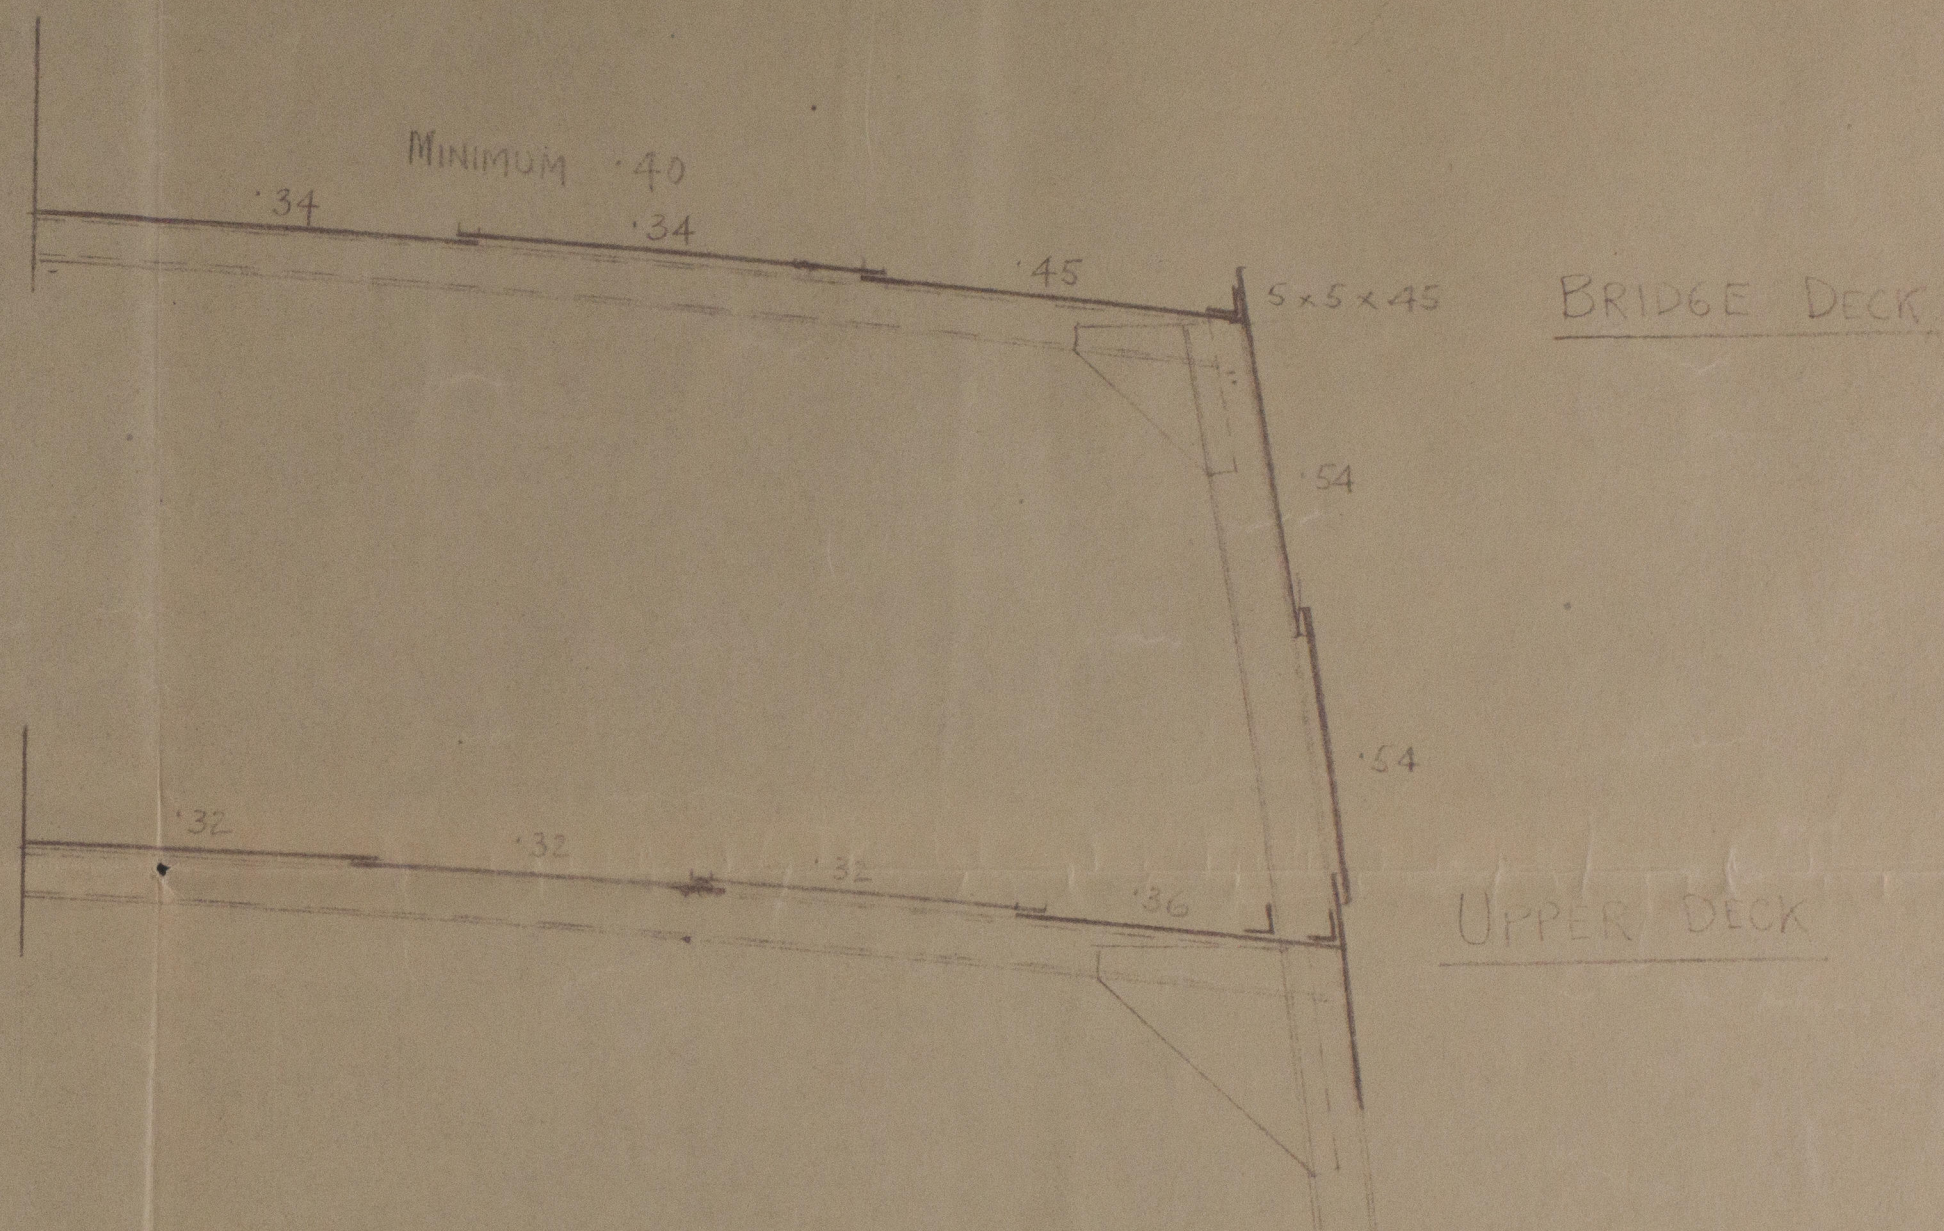

© 2021

Lloyd's Register
Foundation

J. S. M. Milpool

Drawings of bridge deck



© 2021

Lloyd's Register
Foundation