



- S. S. INDRASAMHA -

- 1/2 SECTIONS AT No 1 HOLD -

- SCALE 1/2" = 1 FOOT. -

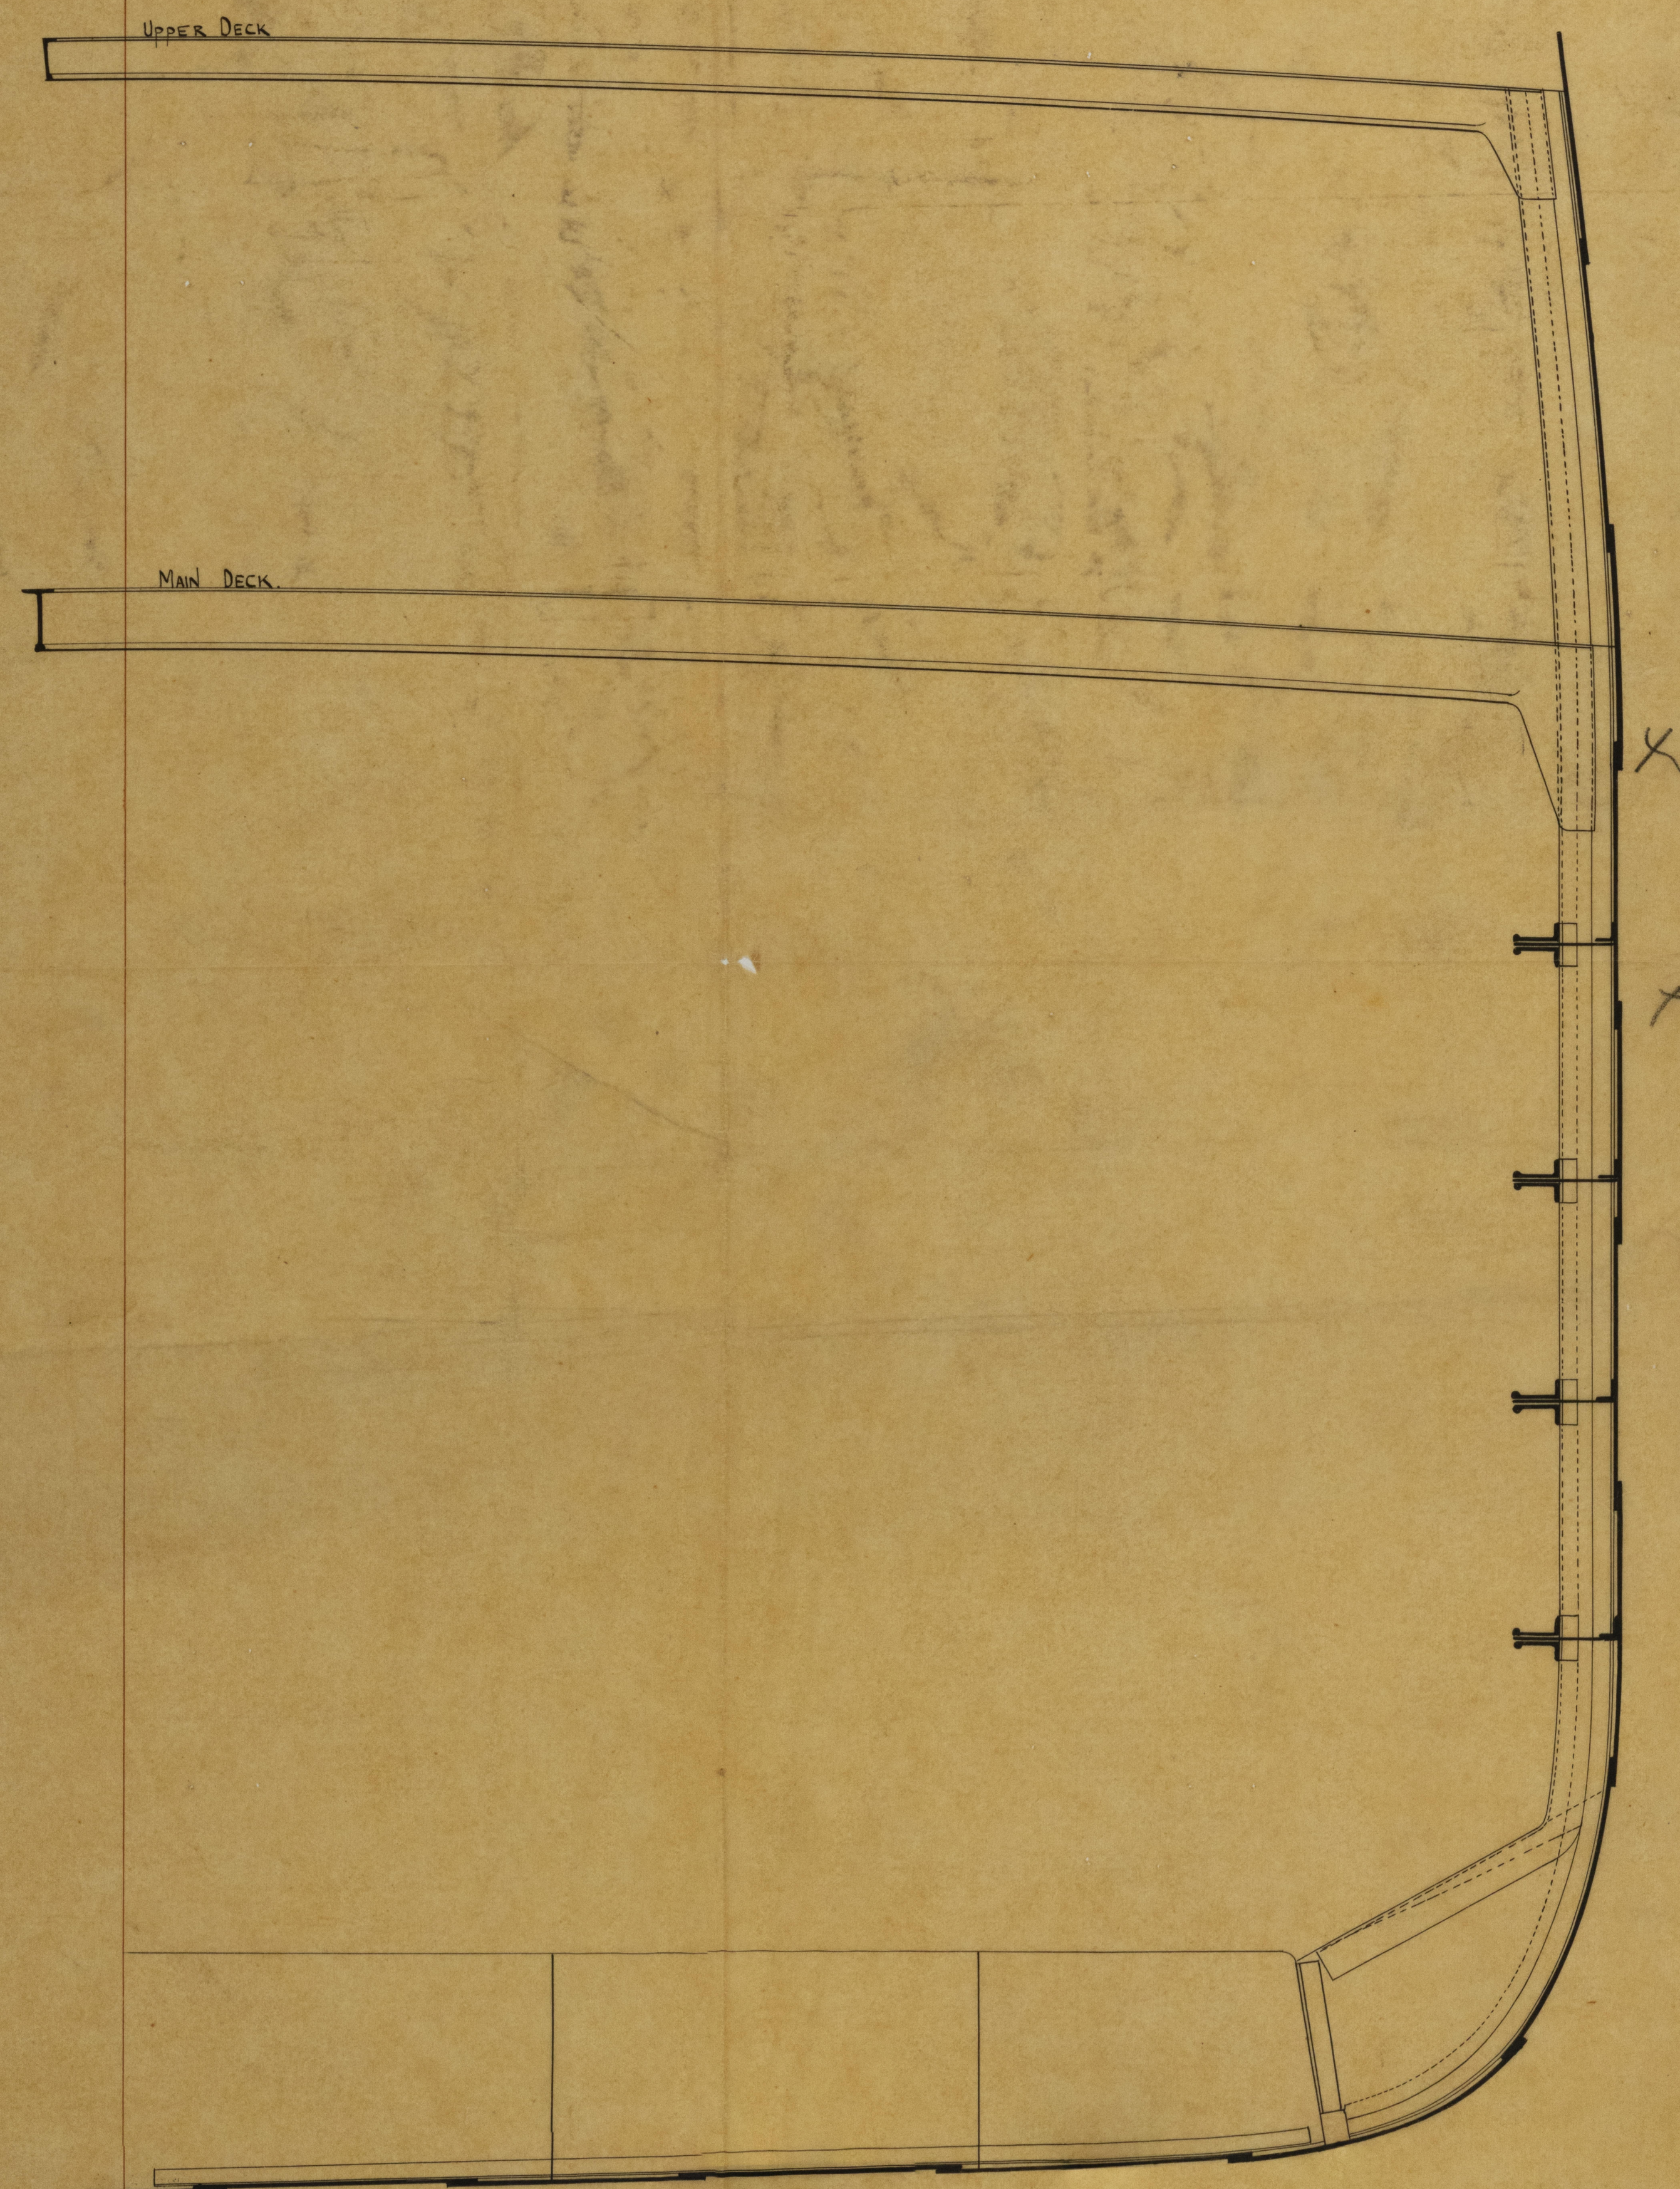

- 1/2 SECTION AT AFT END OF No 1 HOLD -
- FRAME 148 -

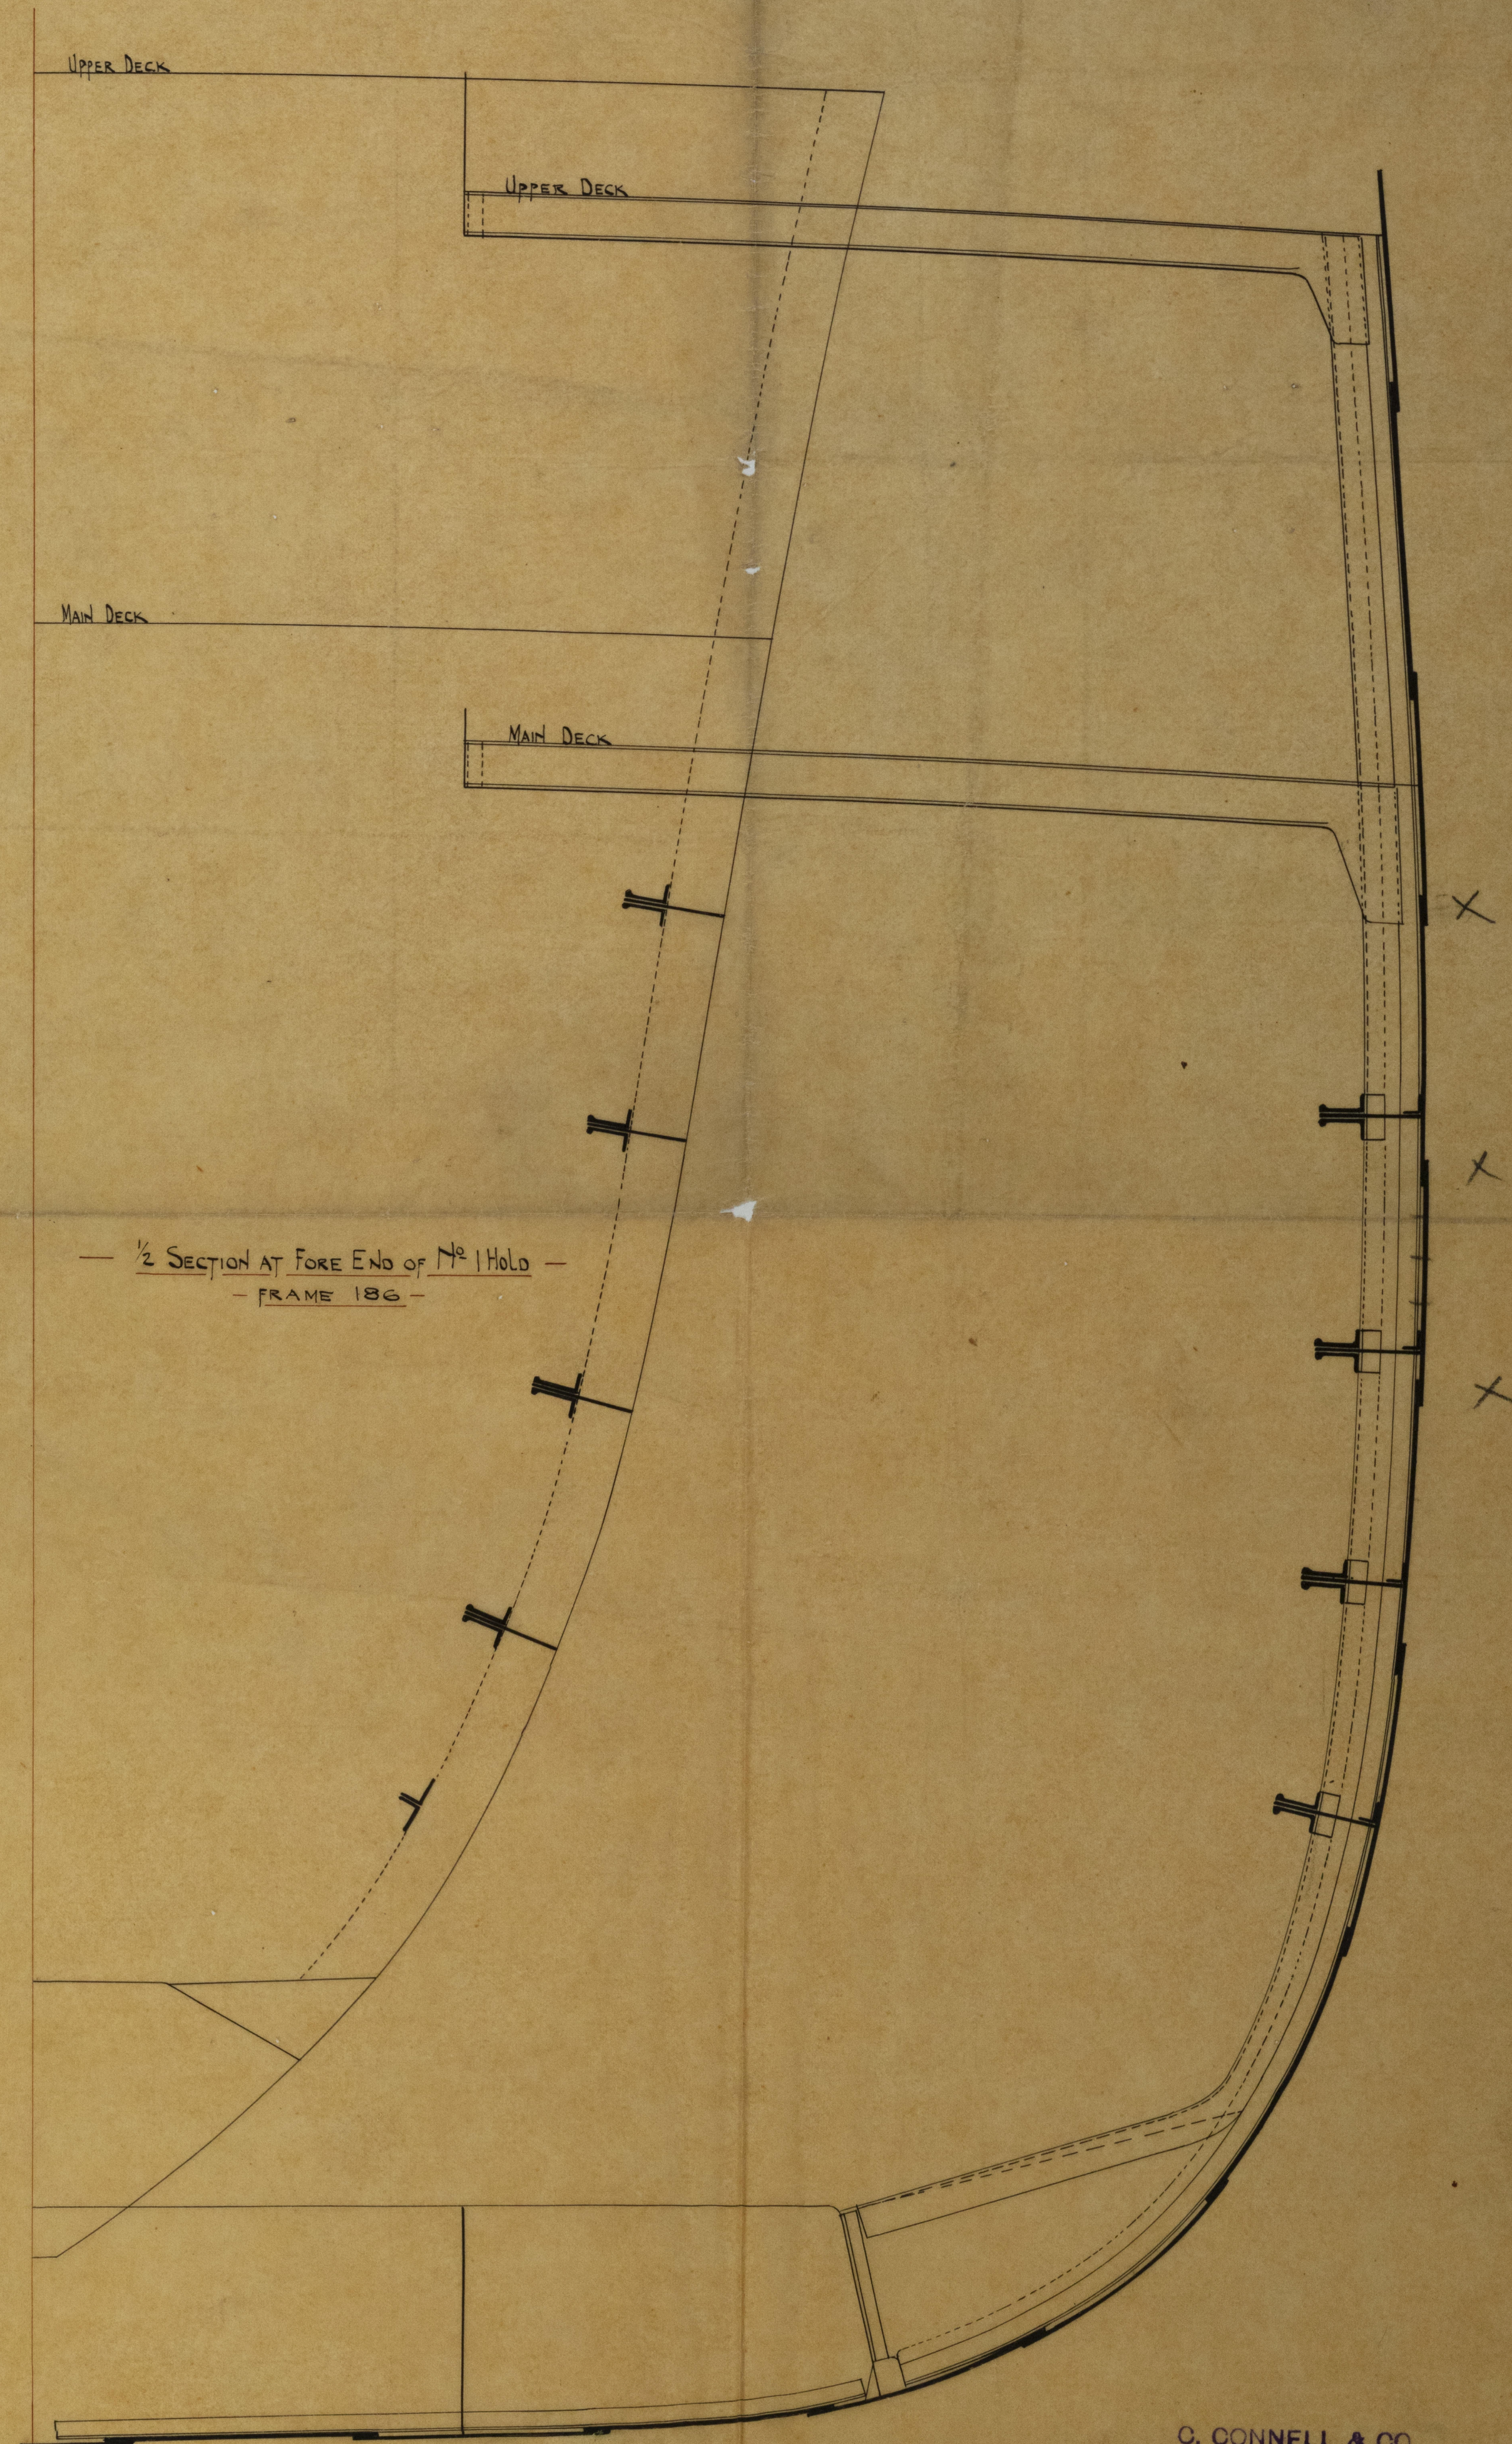

- 1/2 SECTION AT FORE END OF No 1 HOLD -
- FRAME 186 -

- 1/2 SECTION AT CENTRE OF No 1 HOLD -
- FRAME 168 -

G. CONNELL & CO.
Shipbuilders,
GLASGOW.



© 2021

Lloyd's Register
Foundation

W558-0192