


5-8-09
18-10-09
18-11-09
13-12-09

Longitudinal Section of J.S.S. 470' B.P. 58'-0" 3rd 5' mid to upper deck.
1st Class NOA.1. Clarks.

Scale 1/8" = 1' 00"

 

470ft. S.P.P.
Workman Clark & Co. Ltd

Nº 291

Profile


Port Victor

Munitai

Rel by 94.



20.8.21
10.10.21
11.11.21
12.12.21

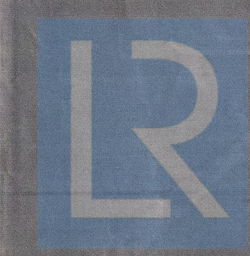

© 2021
Lloyd's Register
Foundation

W561-0078