
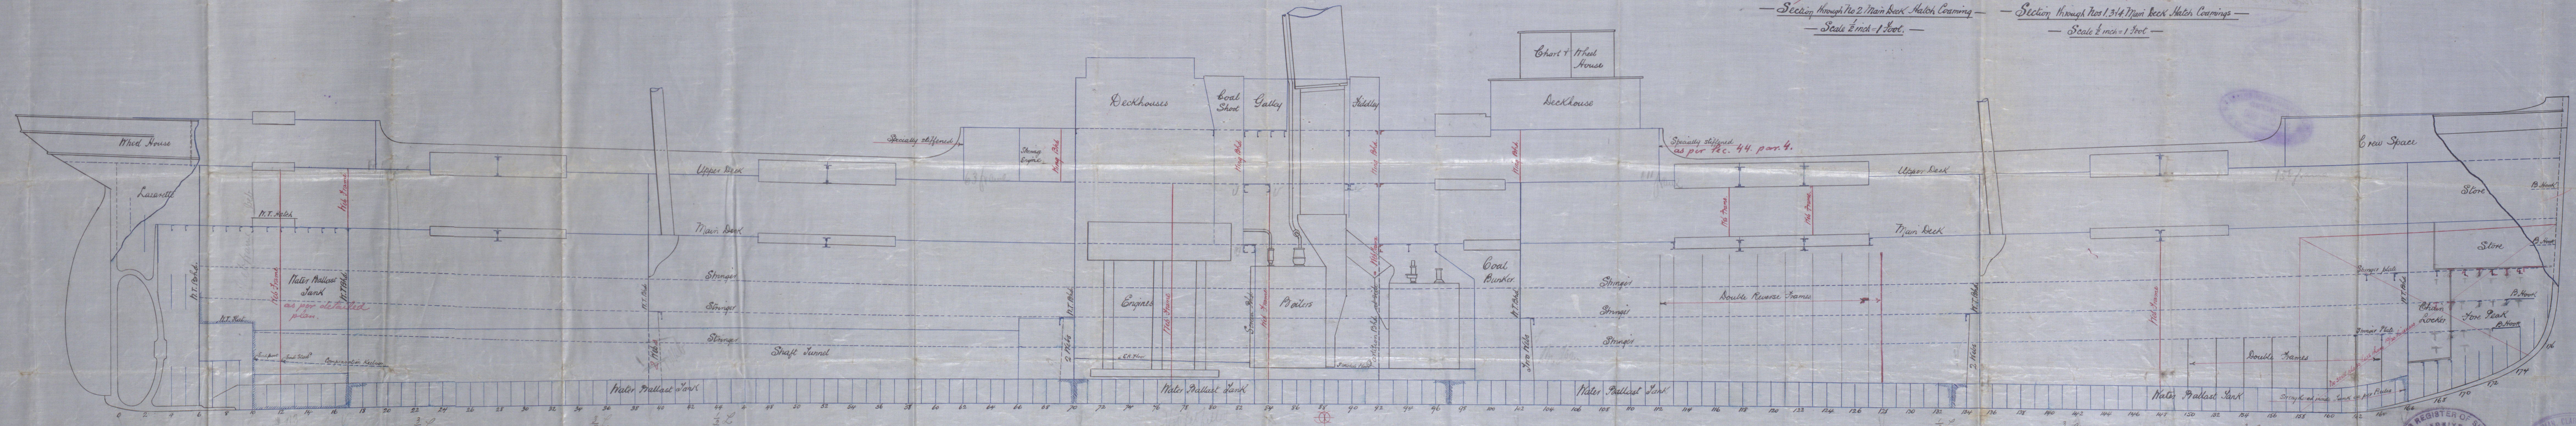
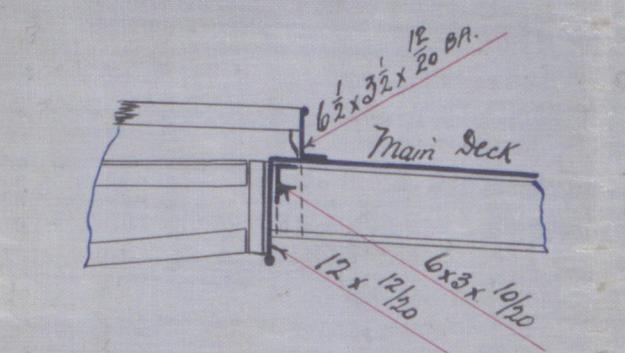


9.7.00
17.9.00
29.10.00

Longitudinal Elevation of No. 176 S.S.
— Scale $\frac{1}{8}$ inch = 1 Foot —

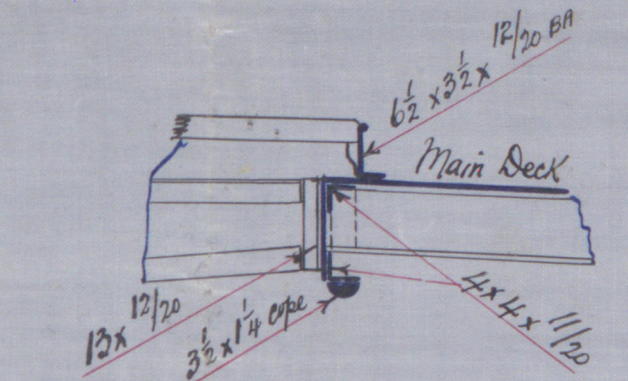

Deck plans to be submitted later.

9.7.00



Belfast




Workman, Clark & Co.

No 146

Longitudinal Section
(Revised) (No 3)

St. Carrigan Head

Bel 5266

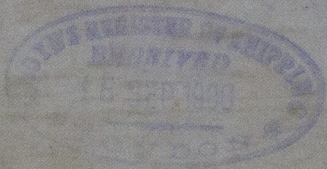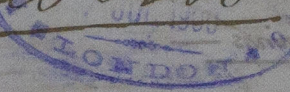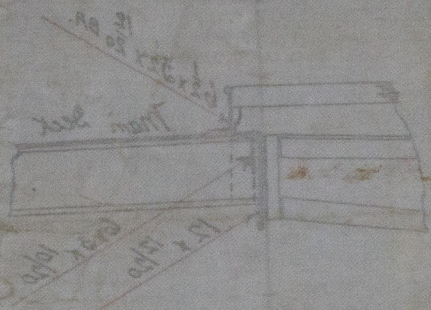

© 2021

Lloyd's Register
Foundation

W561-0099