


HORIZONTAL MULTITUBULAR STEEL BOILER 9'-3" DIAM. BY 9'-0" LONG LLOYDS SURVEY 180 LBS. W.P.




FOR SIR JAMES LAING & SONS LTD SUNDERLAND. S.S.N. 607.

18.2.05

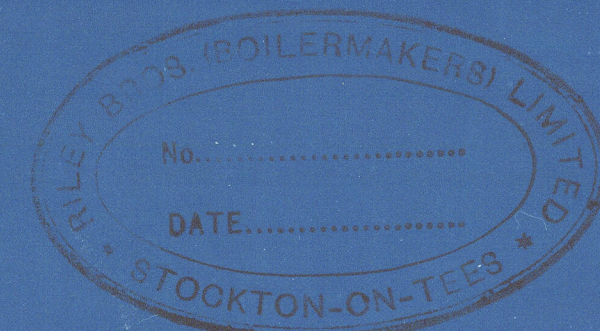

3533.

SCALE 1" = 1 FT.

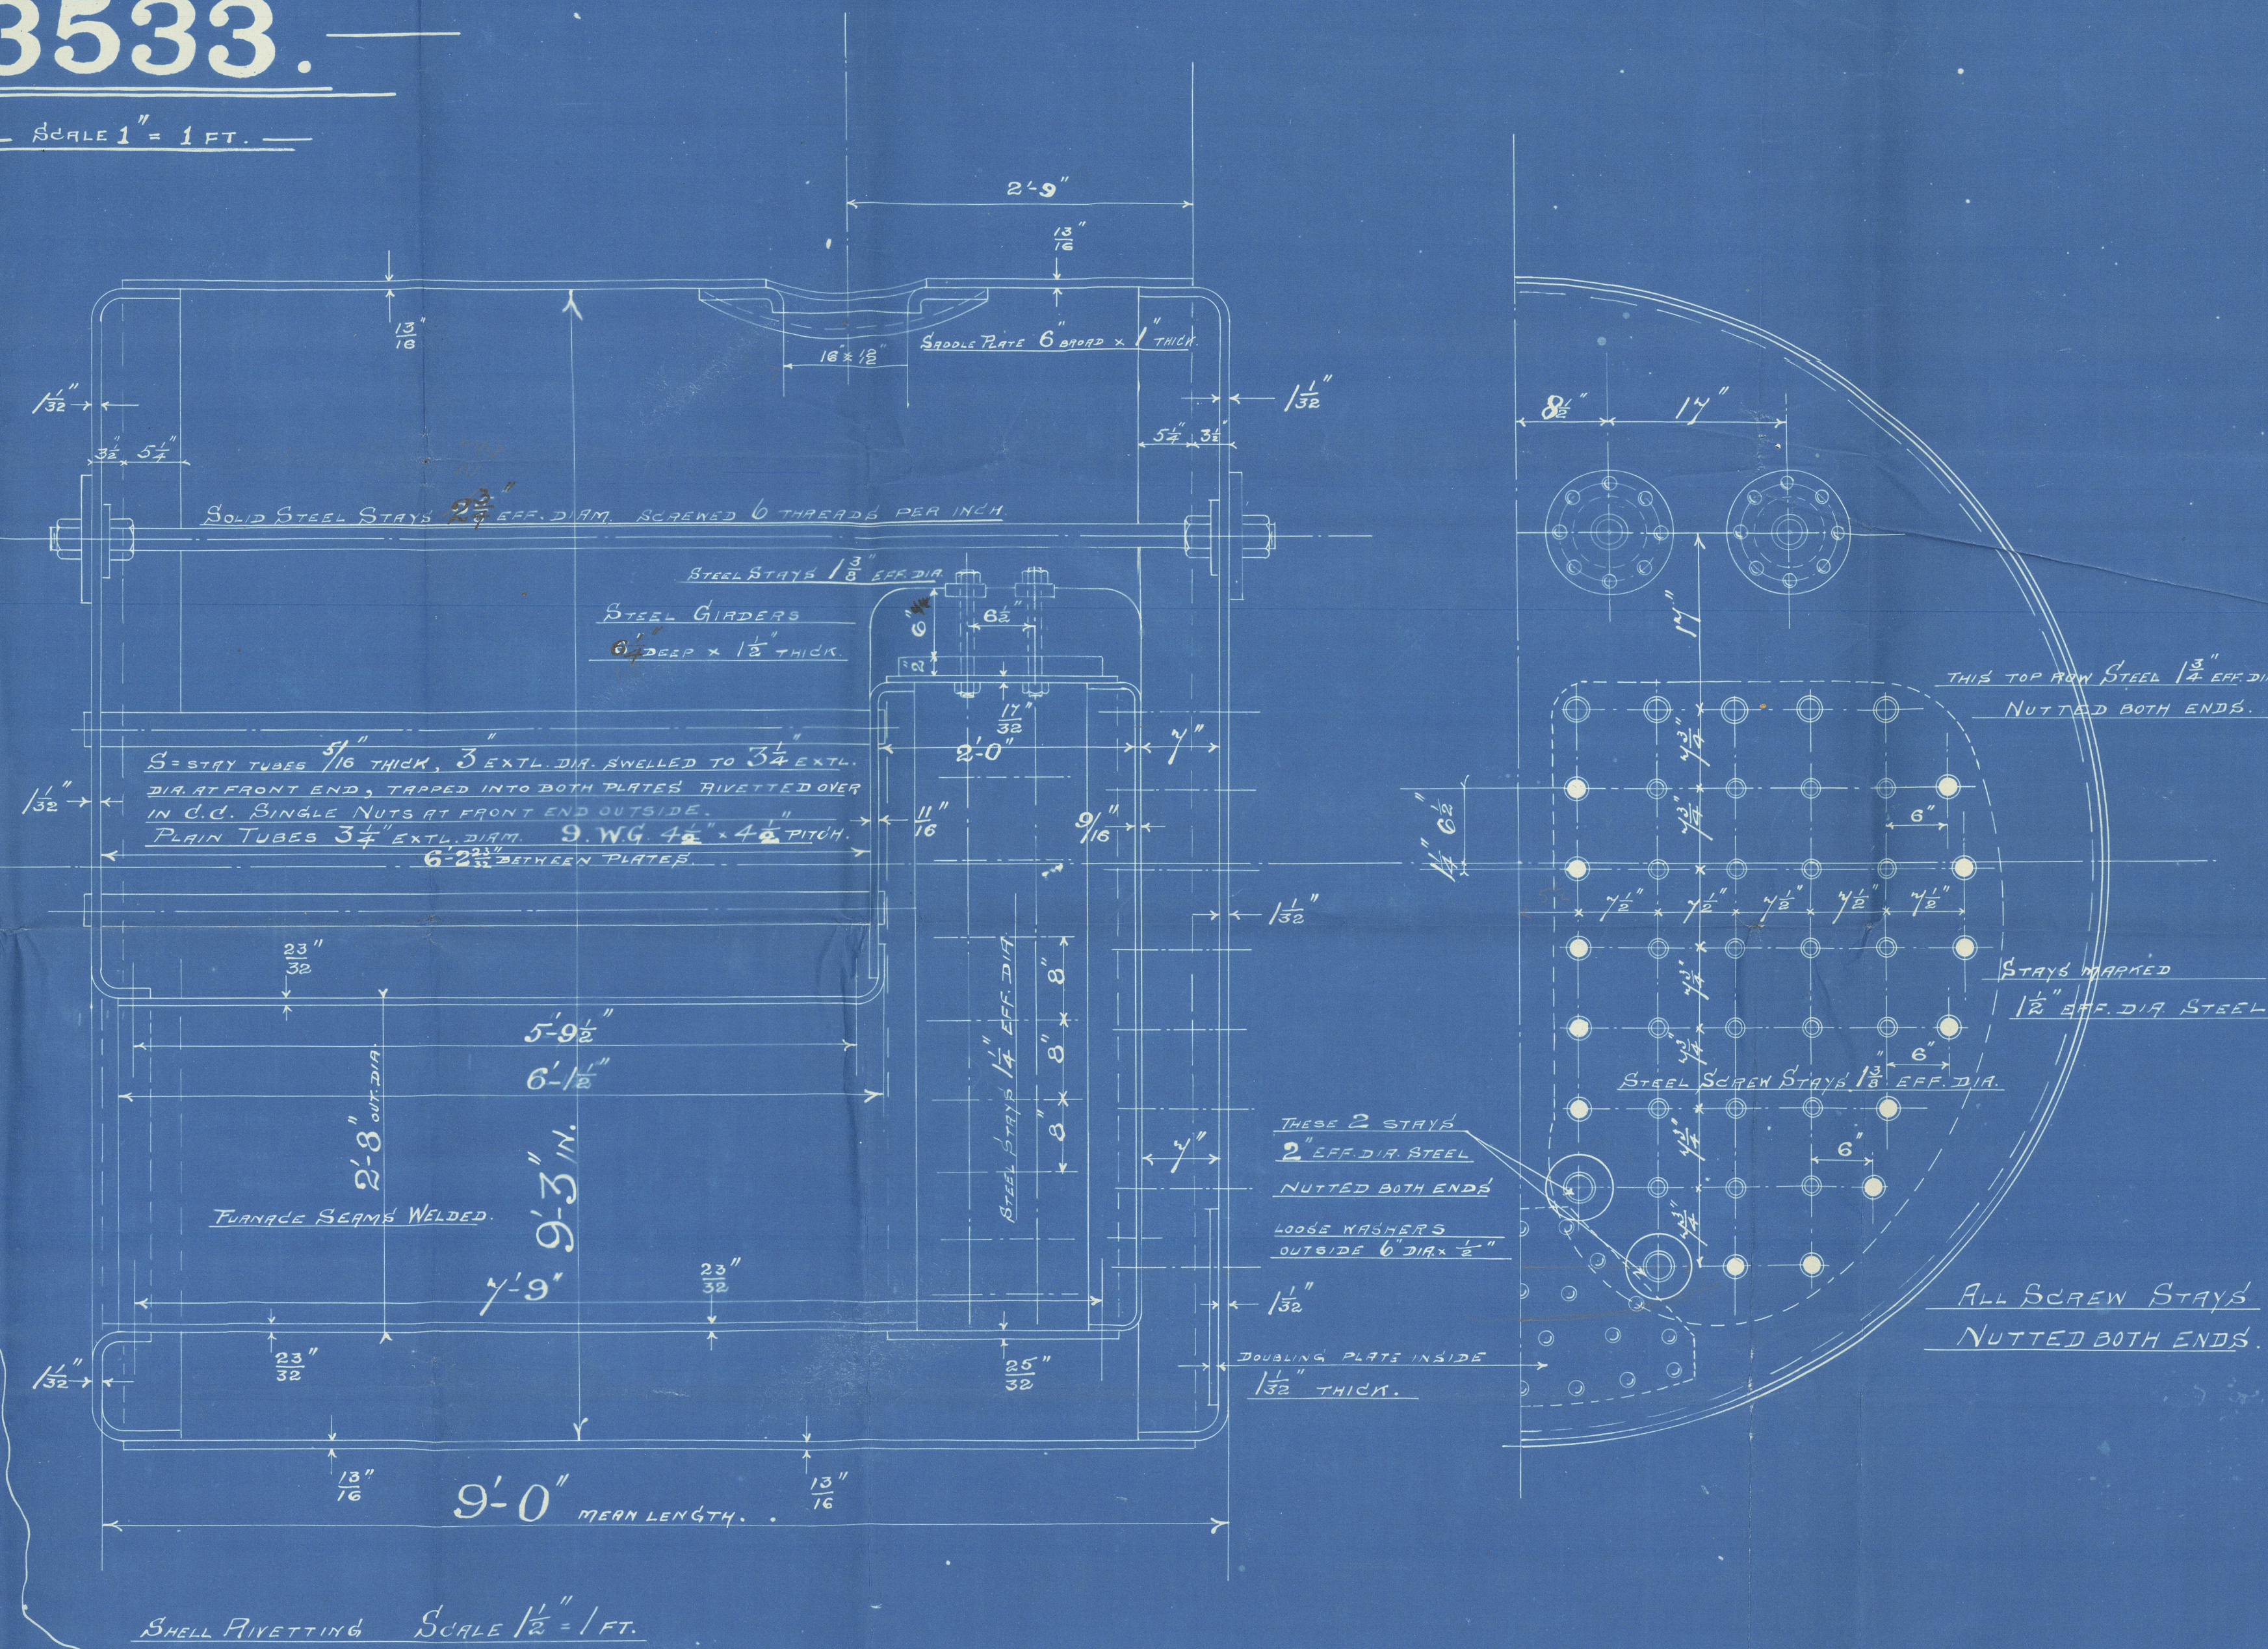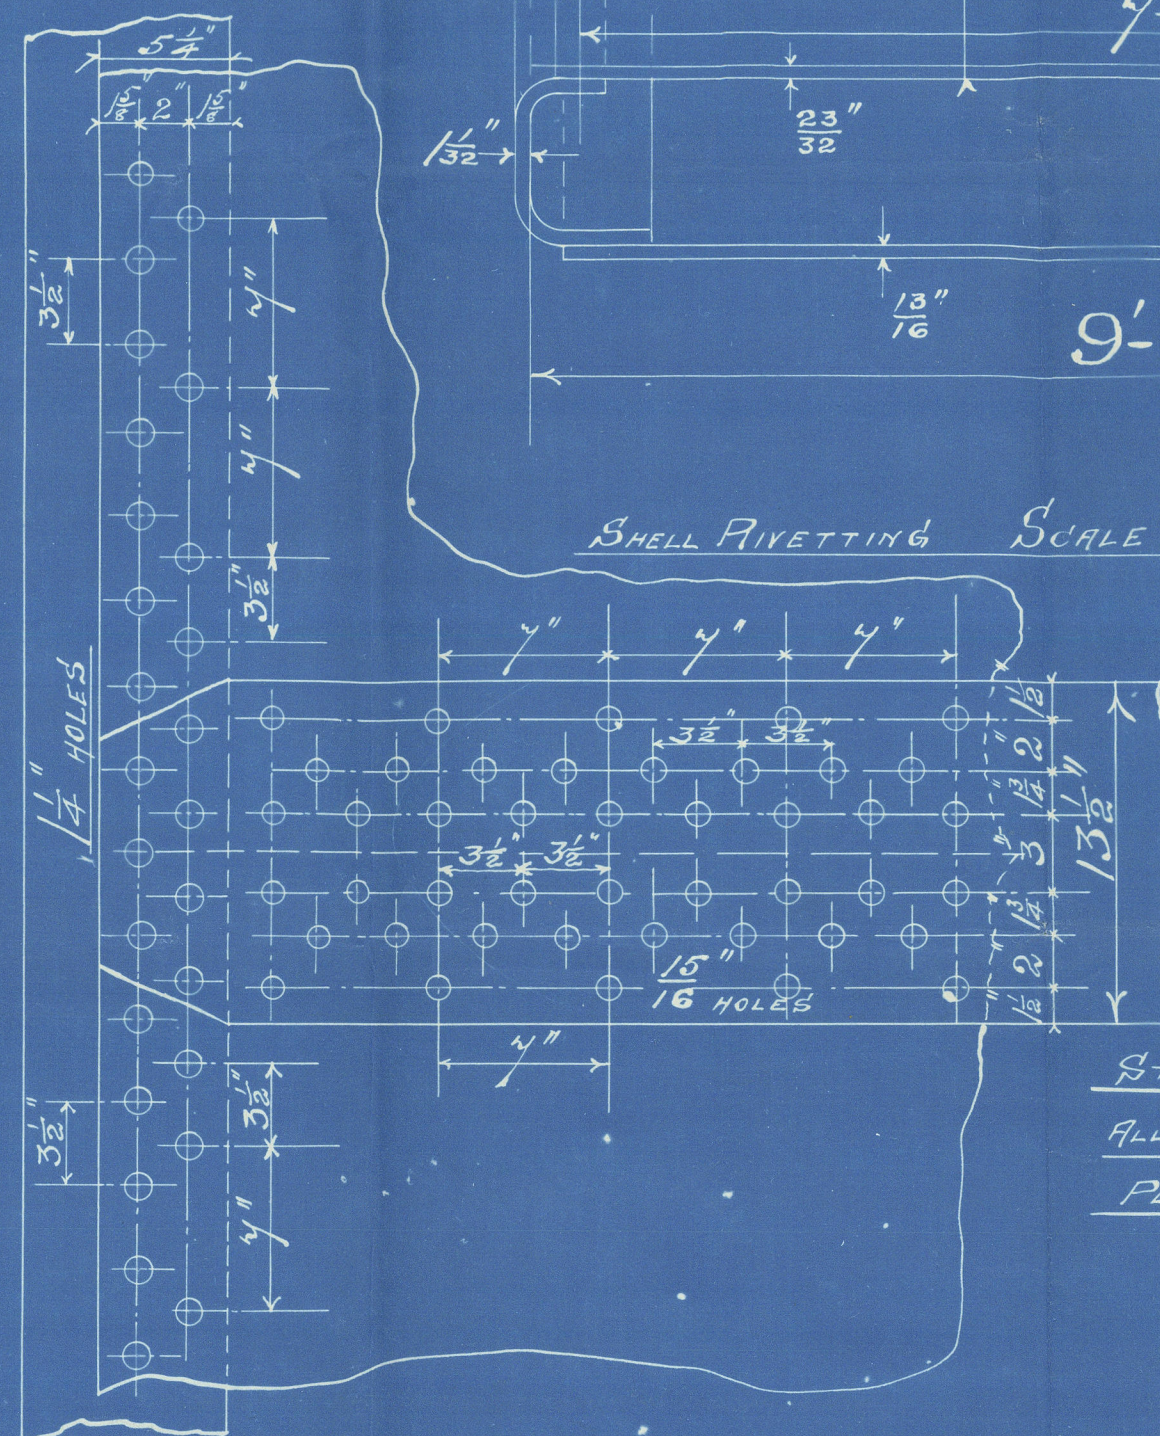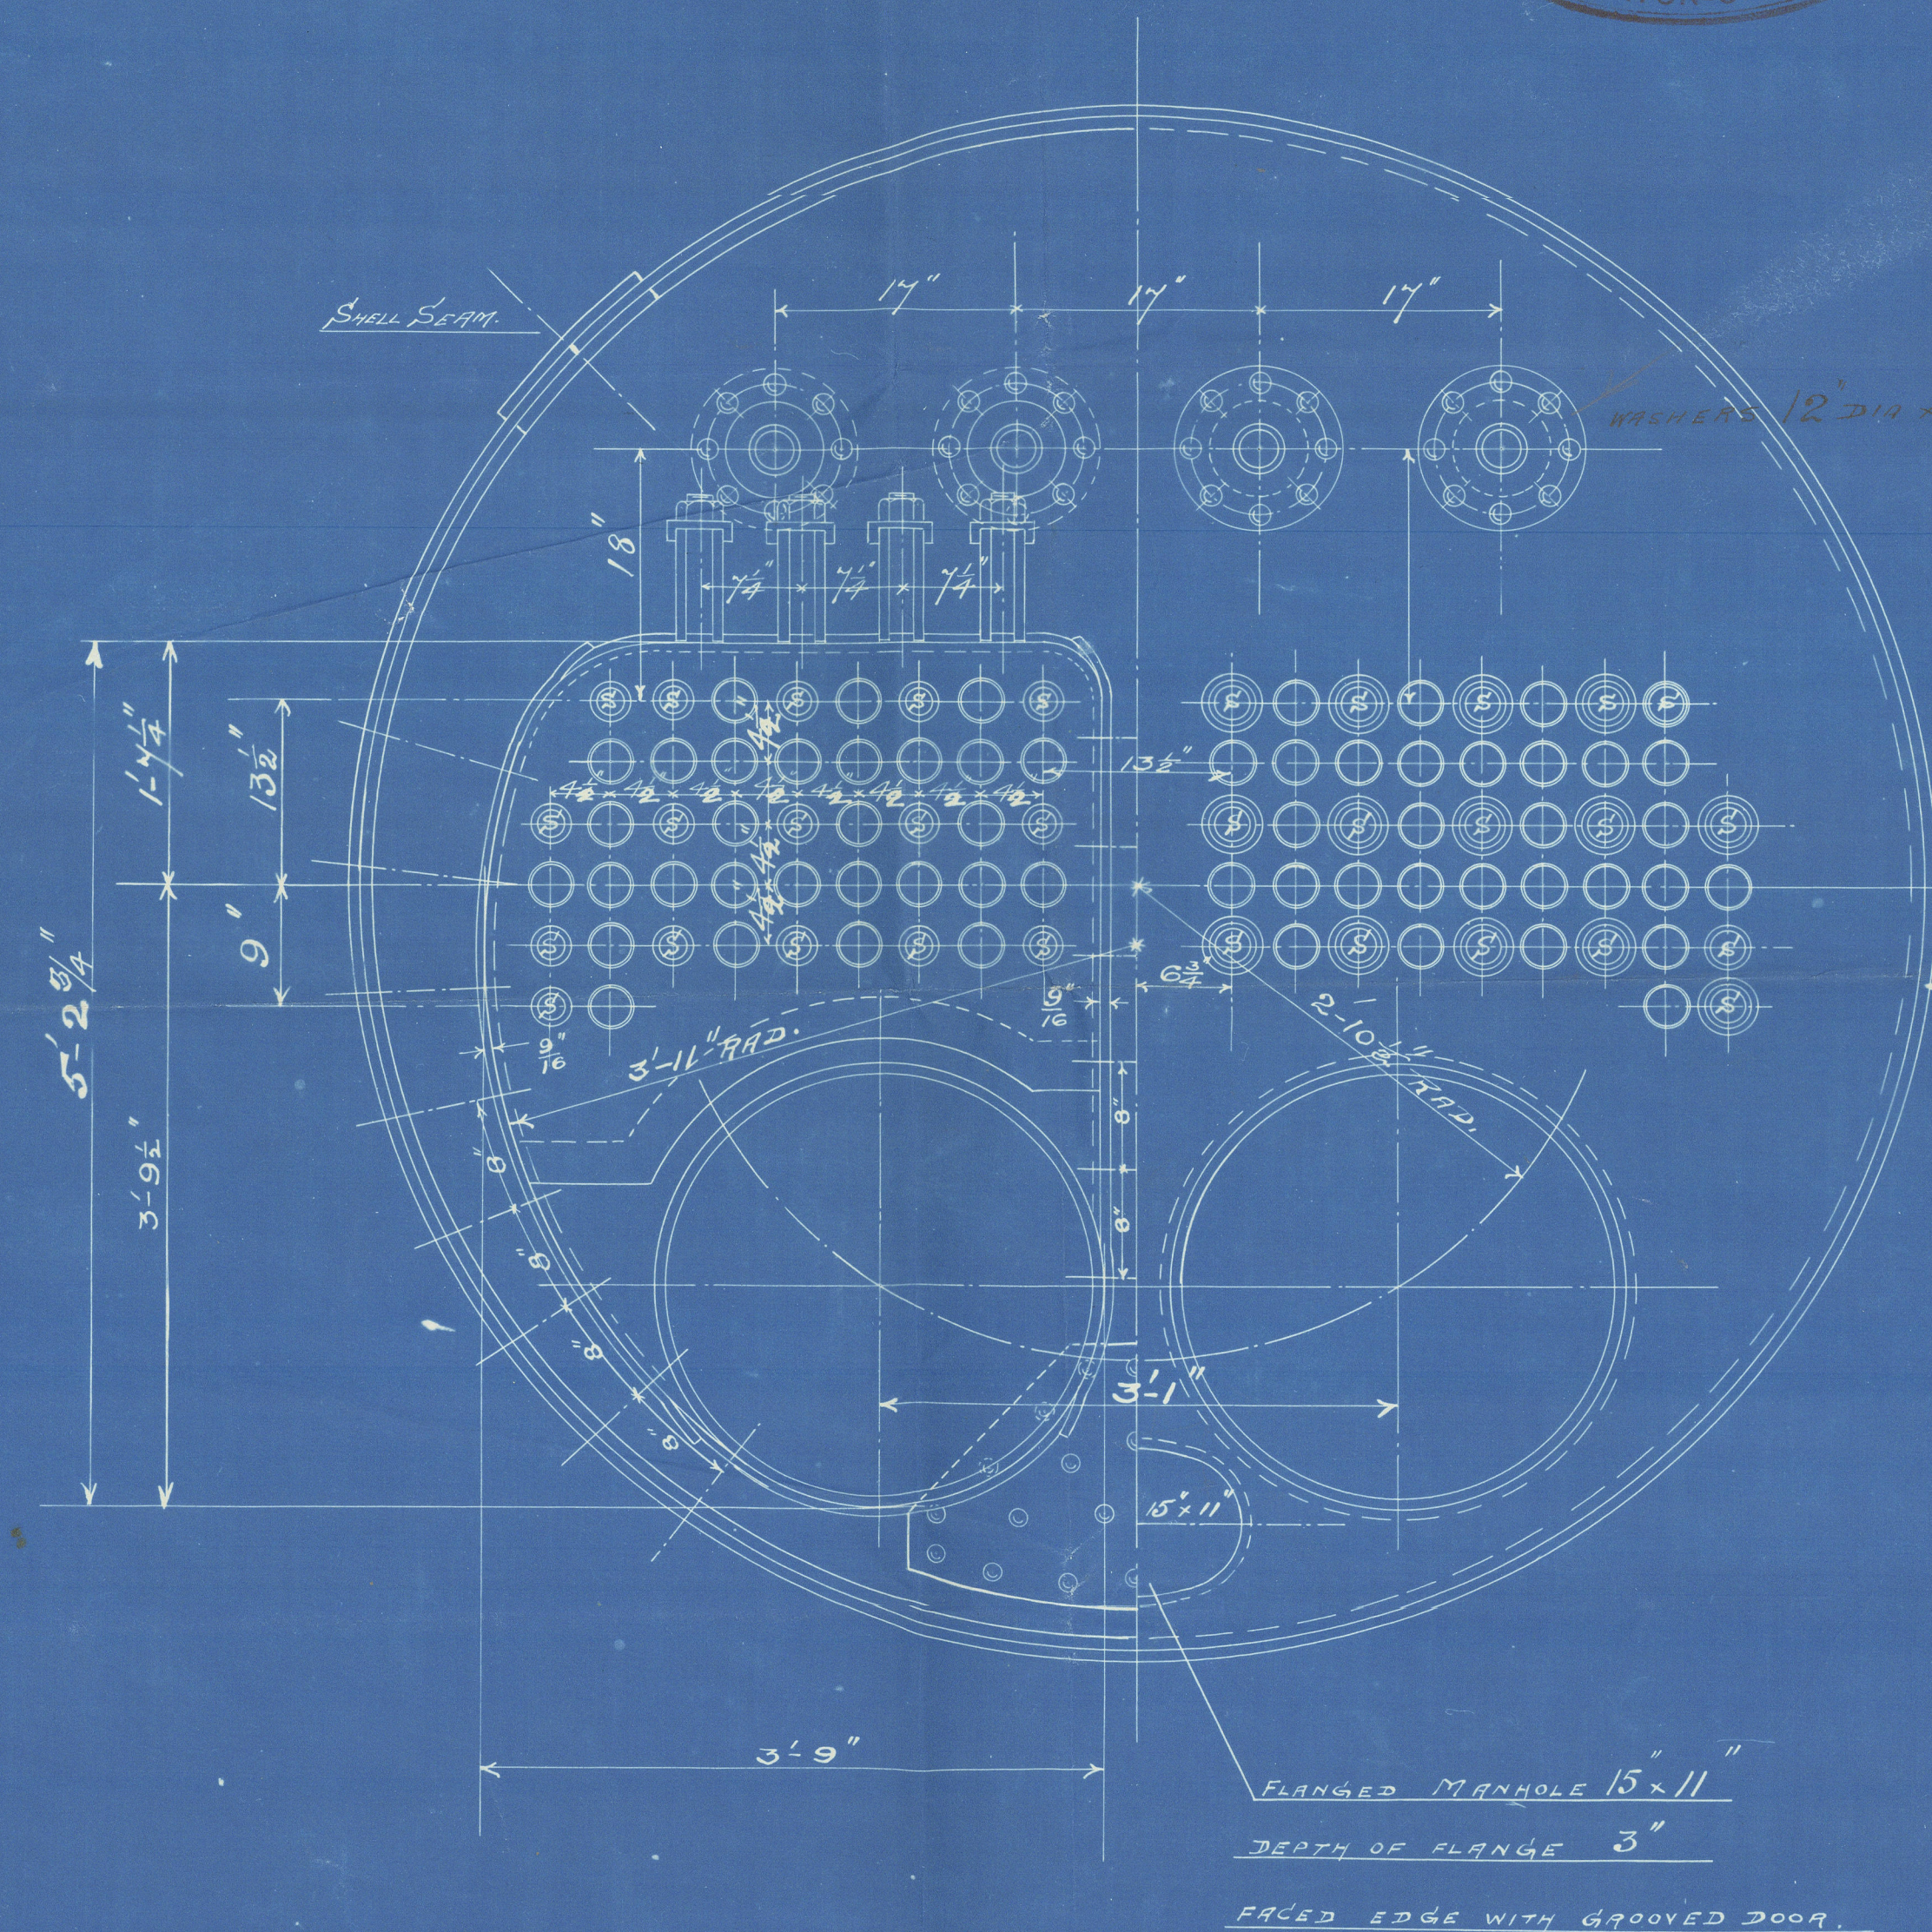

STRENGTH OF JOINT
86.6% FOR PLATE
90.0% FOR RIVET

STEEL PLATES & RIVETS
ALL HOLES DRILLED IN POSITION AFTER BENDING.
PLATES NOT LESS THAN 27 TONS TENSILE.

HEATING SURFACE 640 sq. ft.

GRATE AREA 22.8 sq. ft.



16/2/05


Wiley Bros & Co

No 3533



For James Fair & Son - No 607

180lbs W.P.

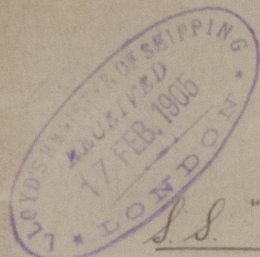

S.S. "Madrid"

Sld. F. C. No: 22367

Feb 6-4-05

RETAIN



W565-0074



© 2021

Lloyd's Register
Foundation