
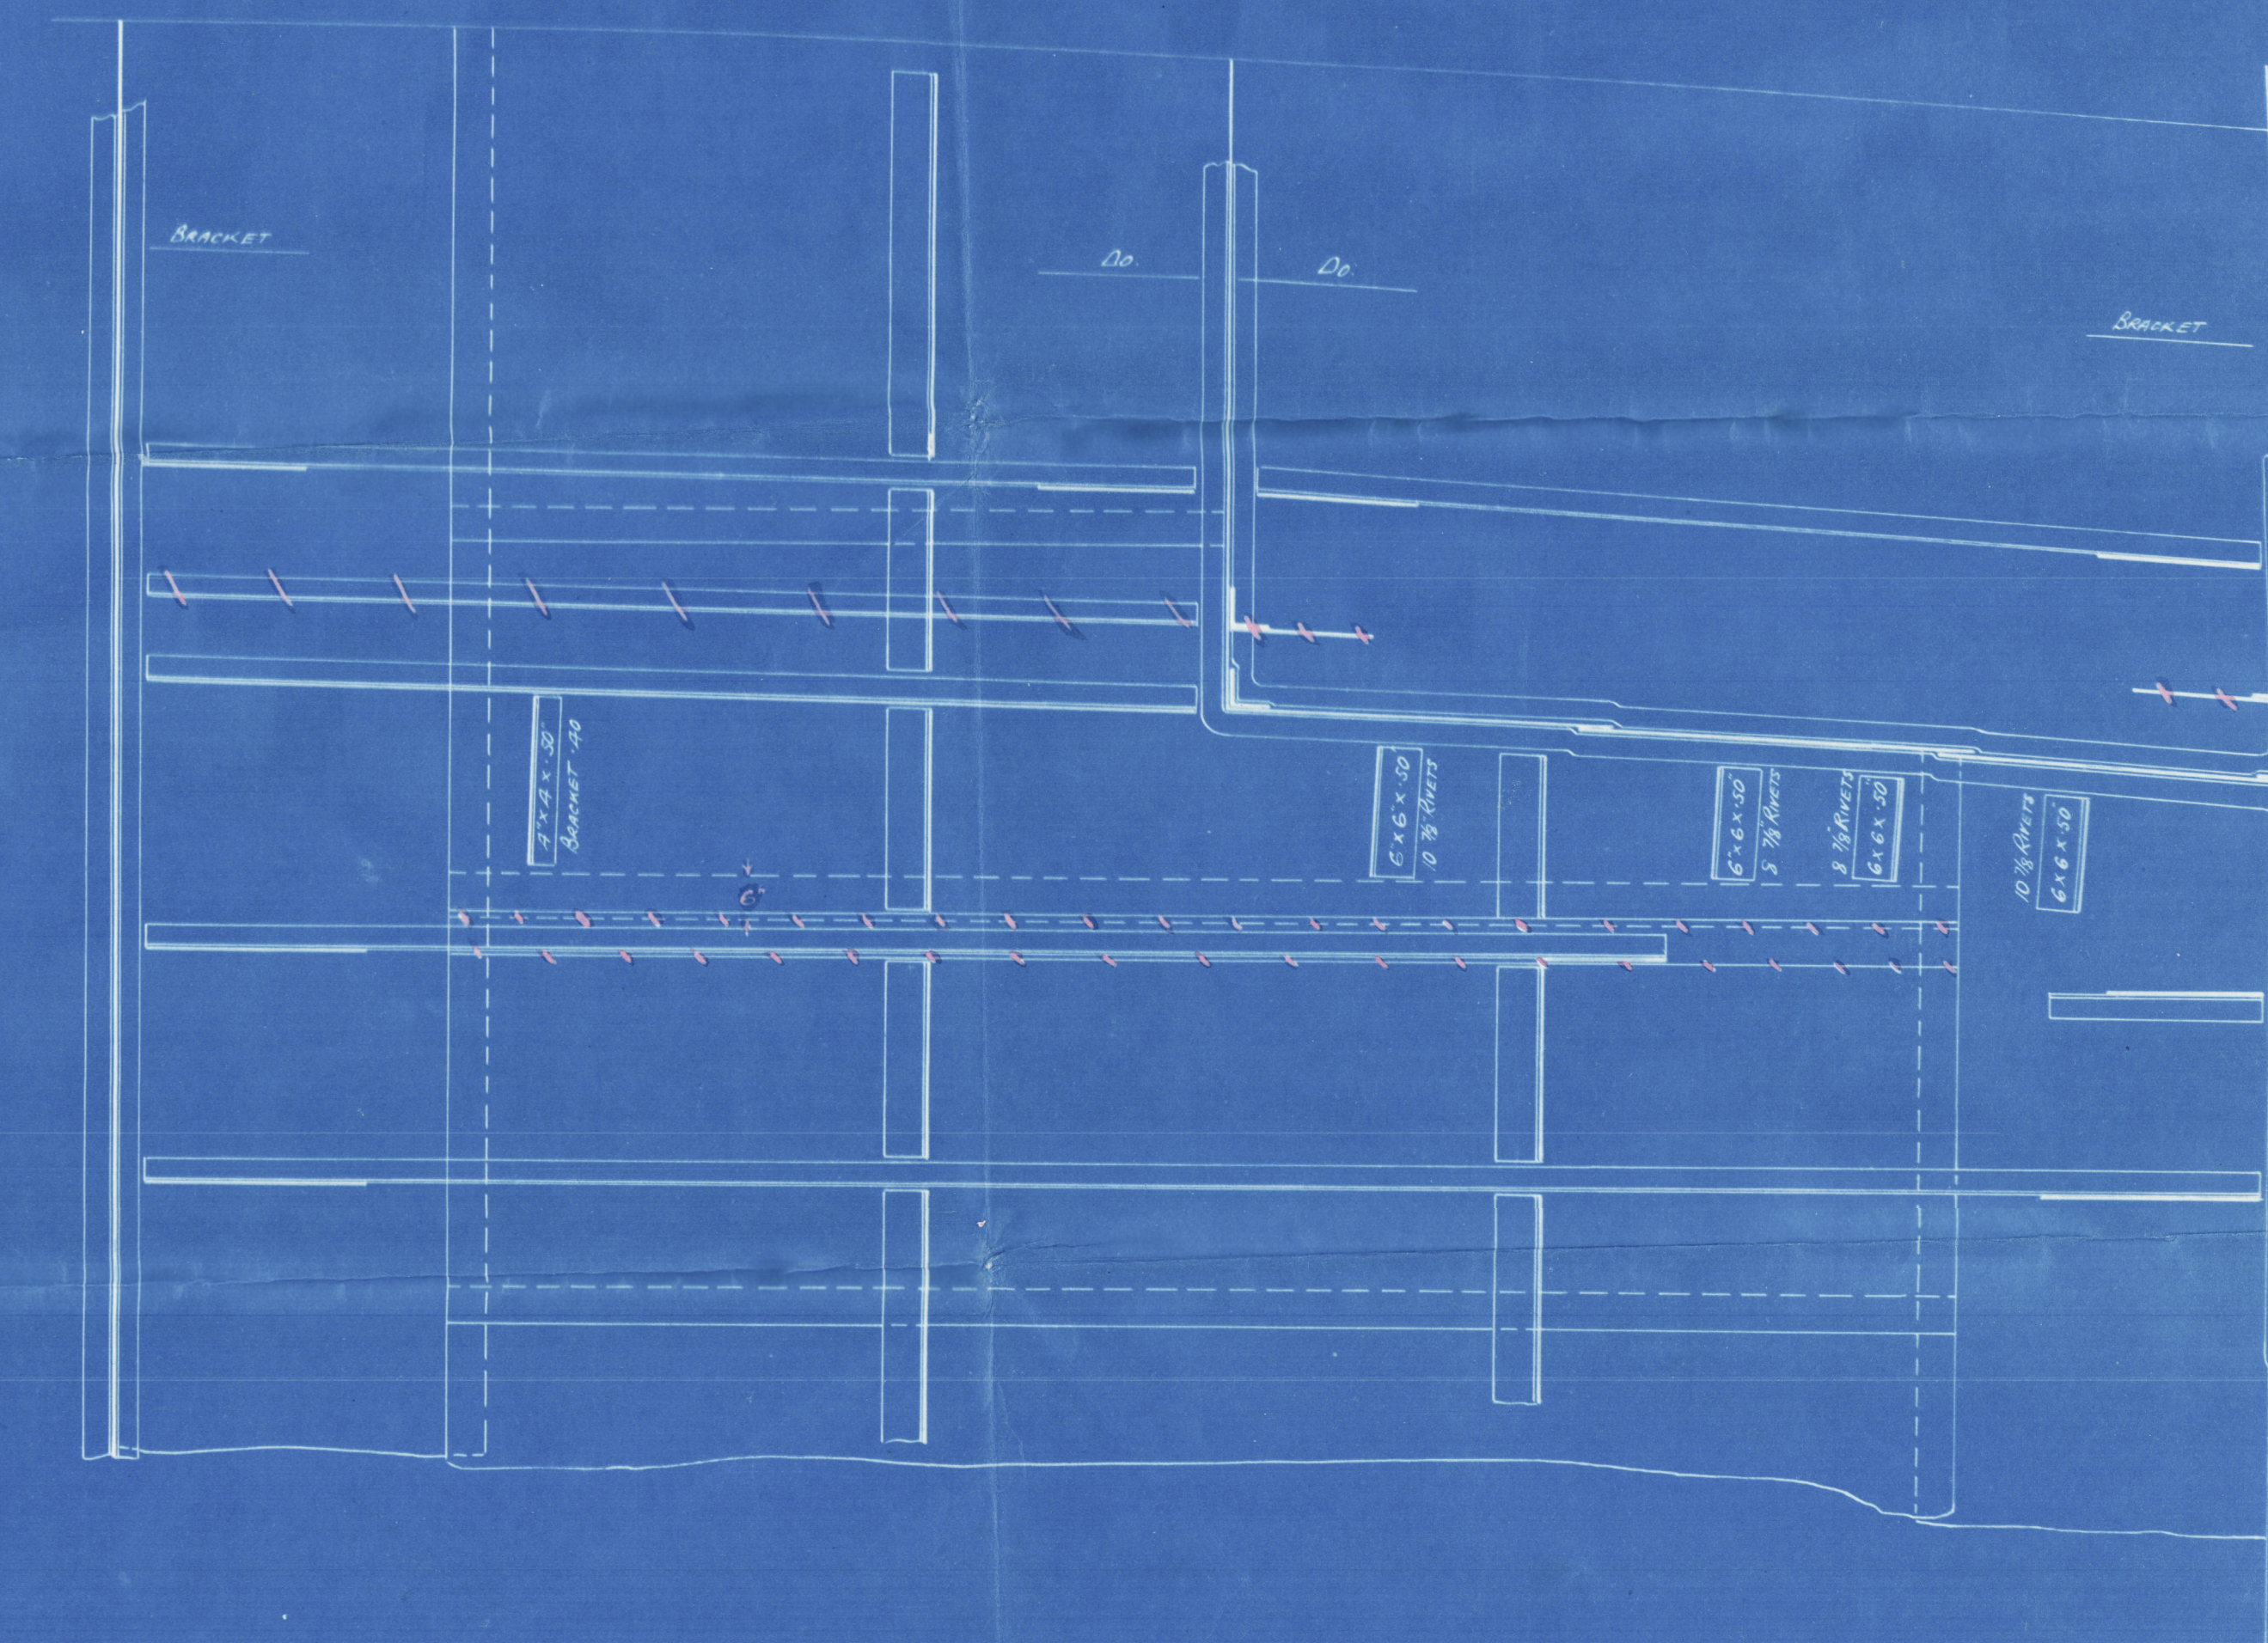


OILERS N^{OS} 3 & 4

FLY TO MIDSHIP SECTION.

SCALE 1/2" = ONE FOOT.

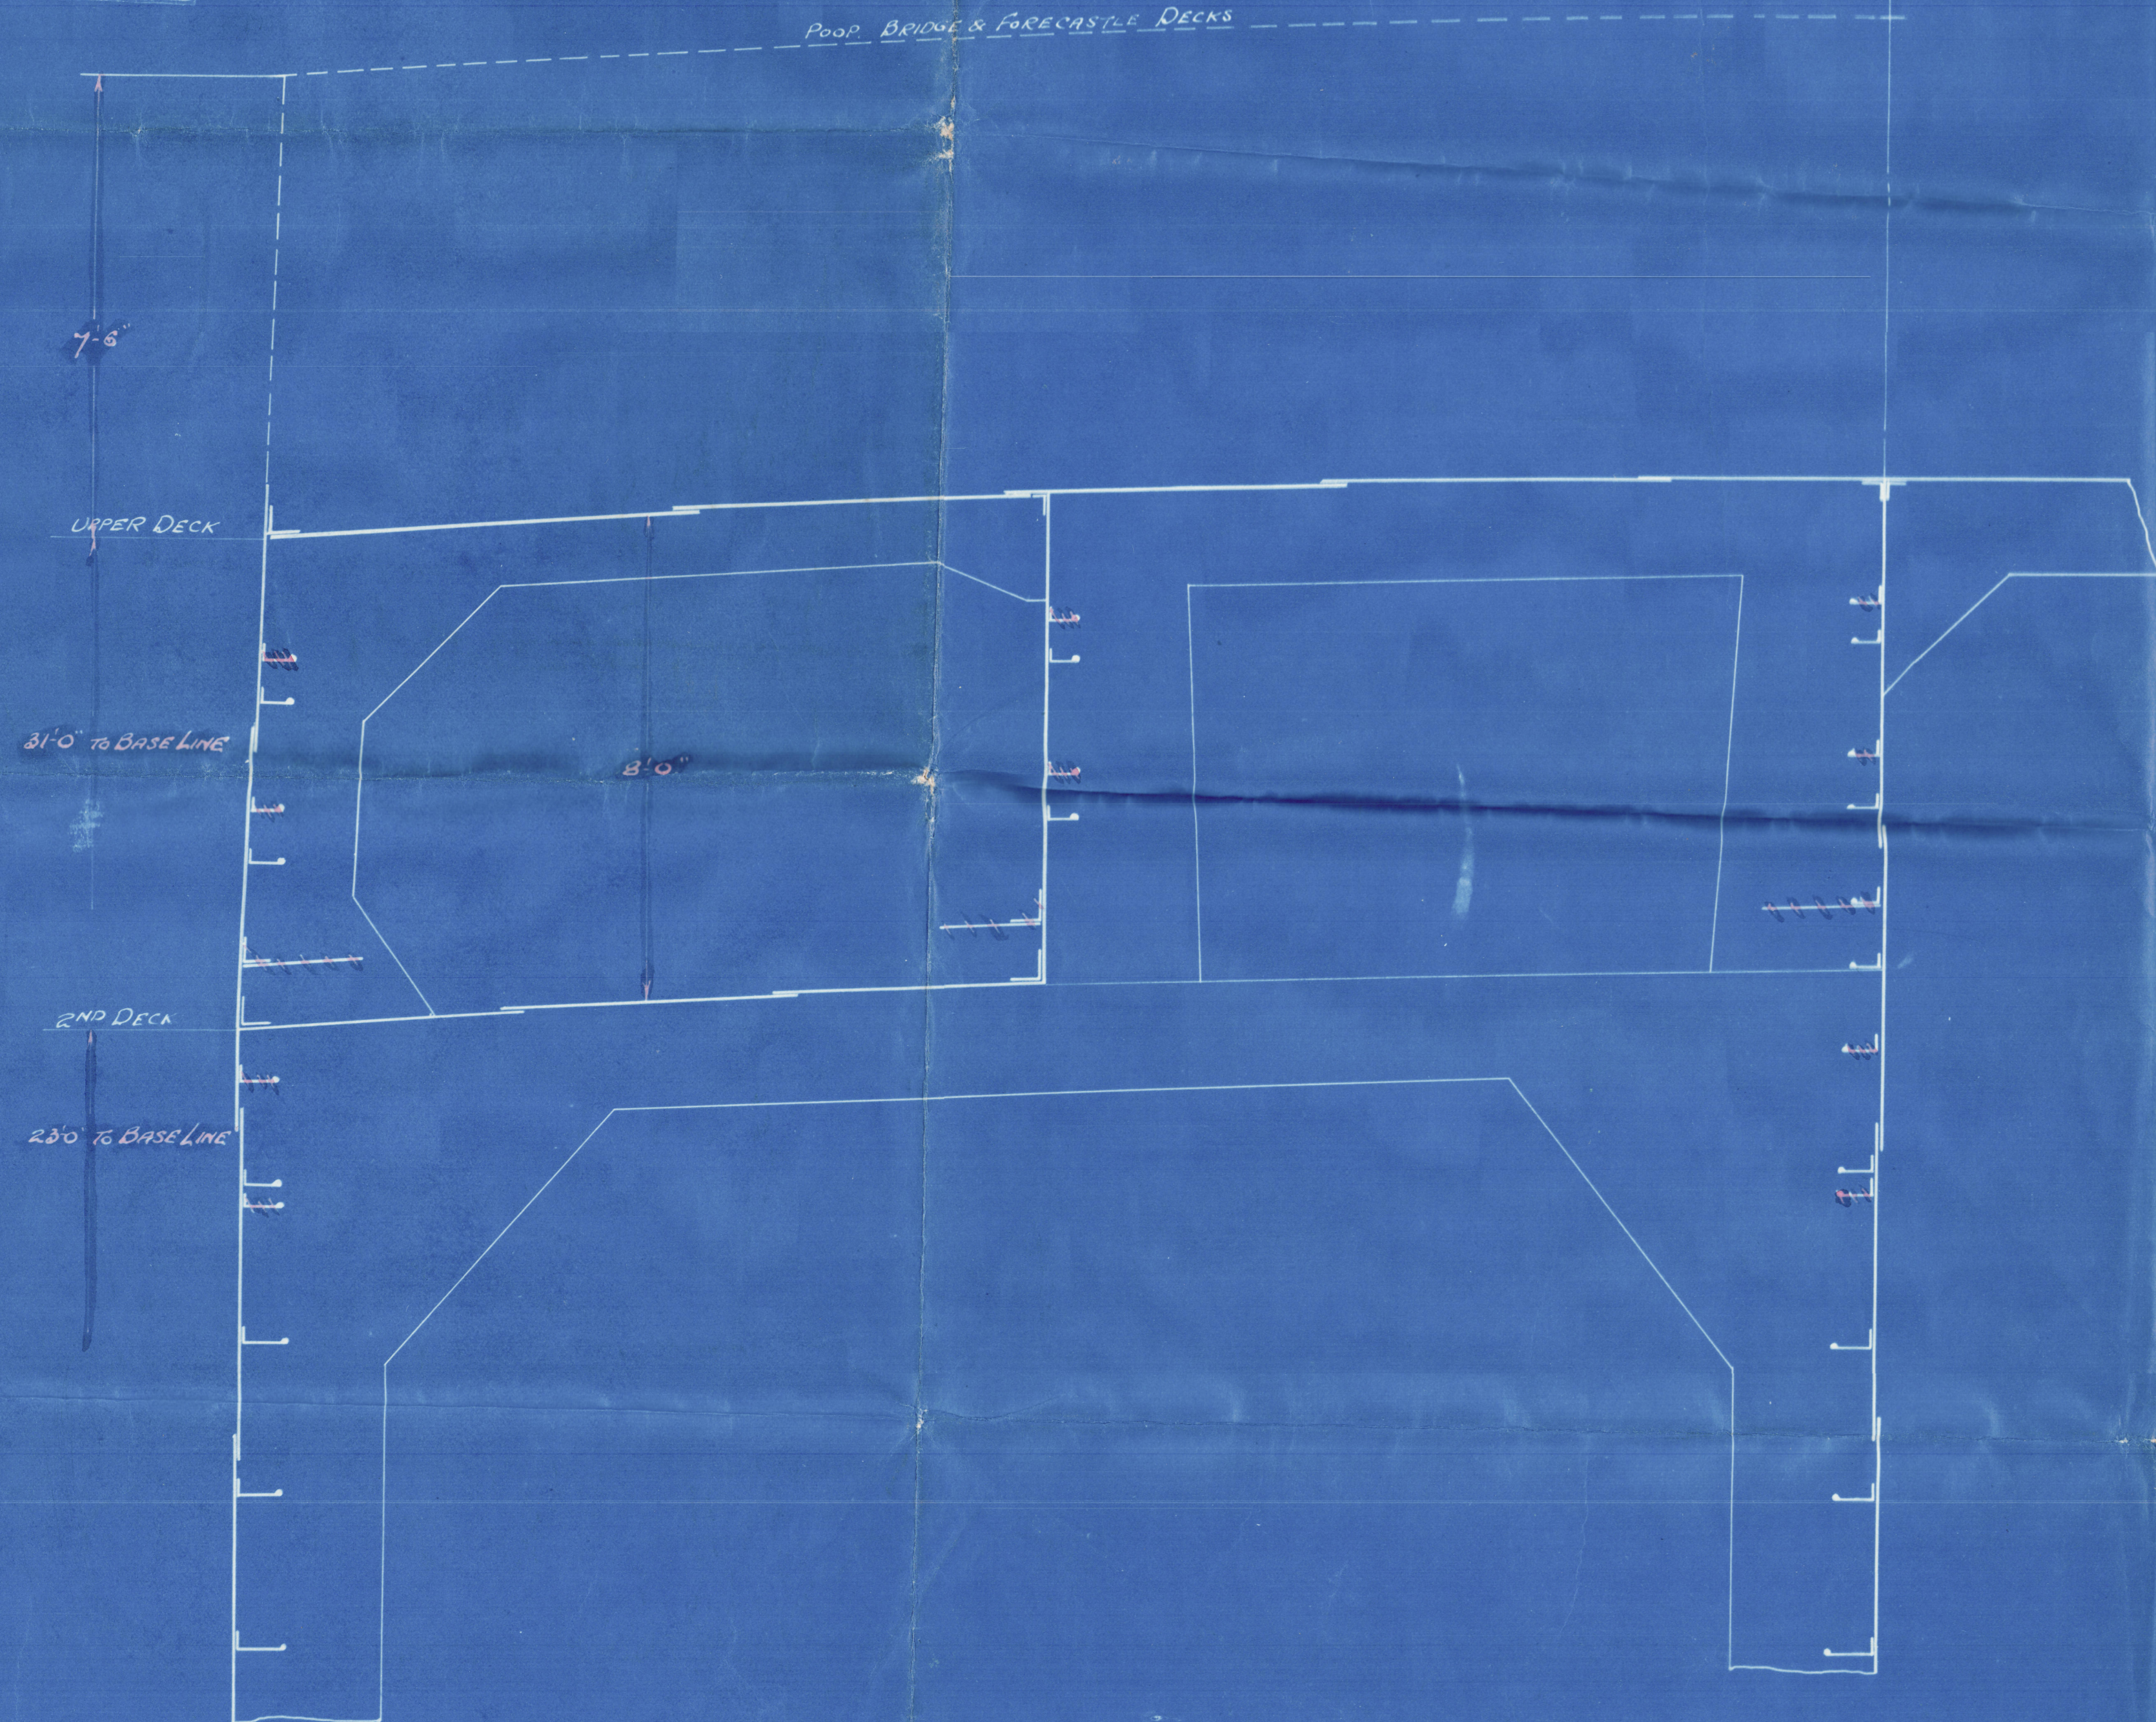

Additional Copy of
Signed plan

Prepared by R.P.
Checked by R.P. & W.H.H.

Oilers Nos 3 + 4

Qty to print no 62236
Midship Section

"Murex"

Loc. 11350.

RETAIN

Plummet
1/11/20.



© 2020

Lloyd's Register
W564-0220