

RILEY BROS.

N^o 5779

for.

Barham & Sons

N^o 263.

12'-6" x 11'-0" x 120 lbs

B N^o 5779
No. 6637
LLOYD'S TEST.
230 lbs.
WP 120 lbs
11.528 PTB

Duplicate of 5708-9.

MIDDLESBROUGH.

S.S. 5449
MDB RPT. No. 7

13303



© 2019

Lloyd's Register
Foundation



STEEL BOILER 12-6 DIA 11-0 LONG 120 LBS W.P LLOYDS

5779-80




26/10/27

SPECIFICATION OF MATERIALS.

SHELLS, STRAPS, GIRDERS & MAINSTAYS 28 TO 32 TONS.
BALANCE OF PLATES, RIVETS & SCREW STAYS 26-30

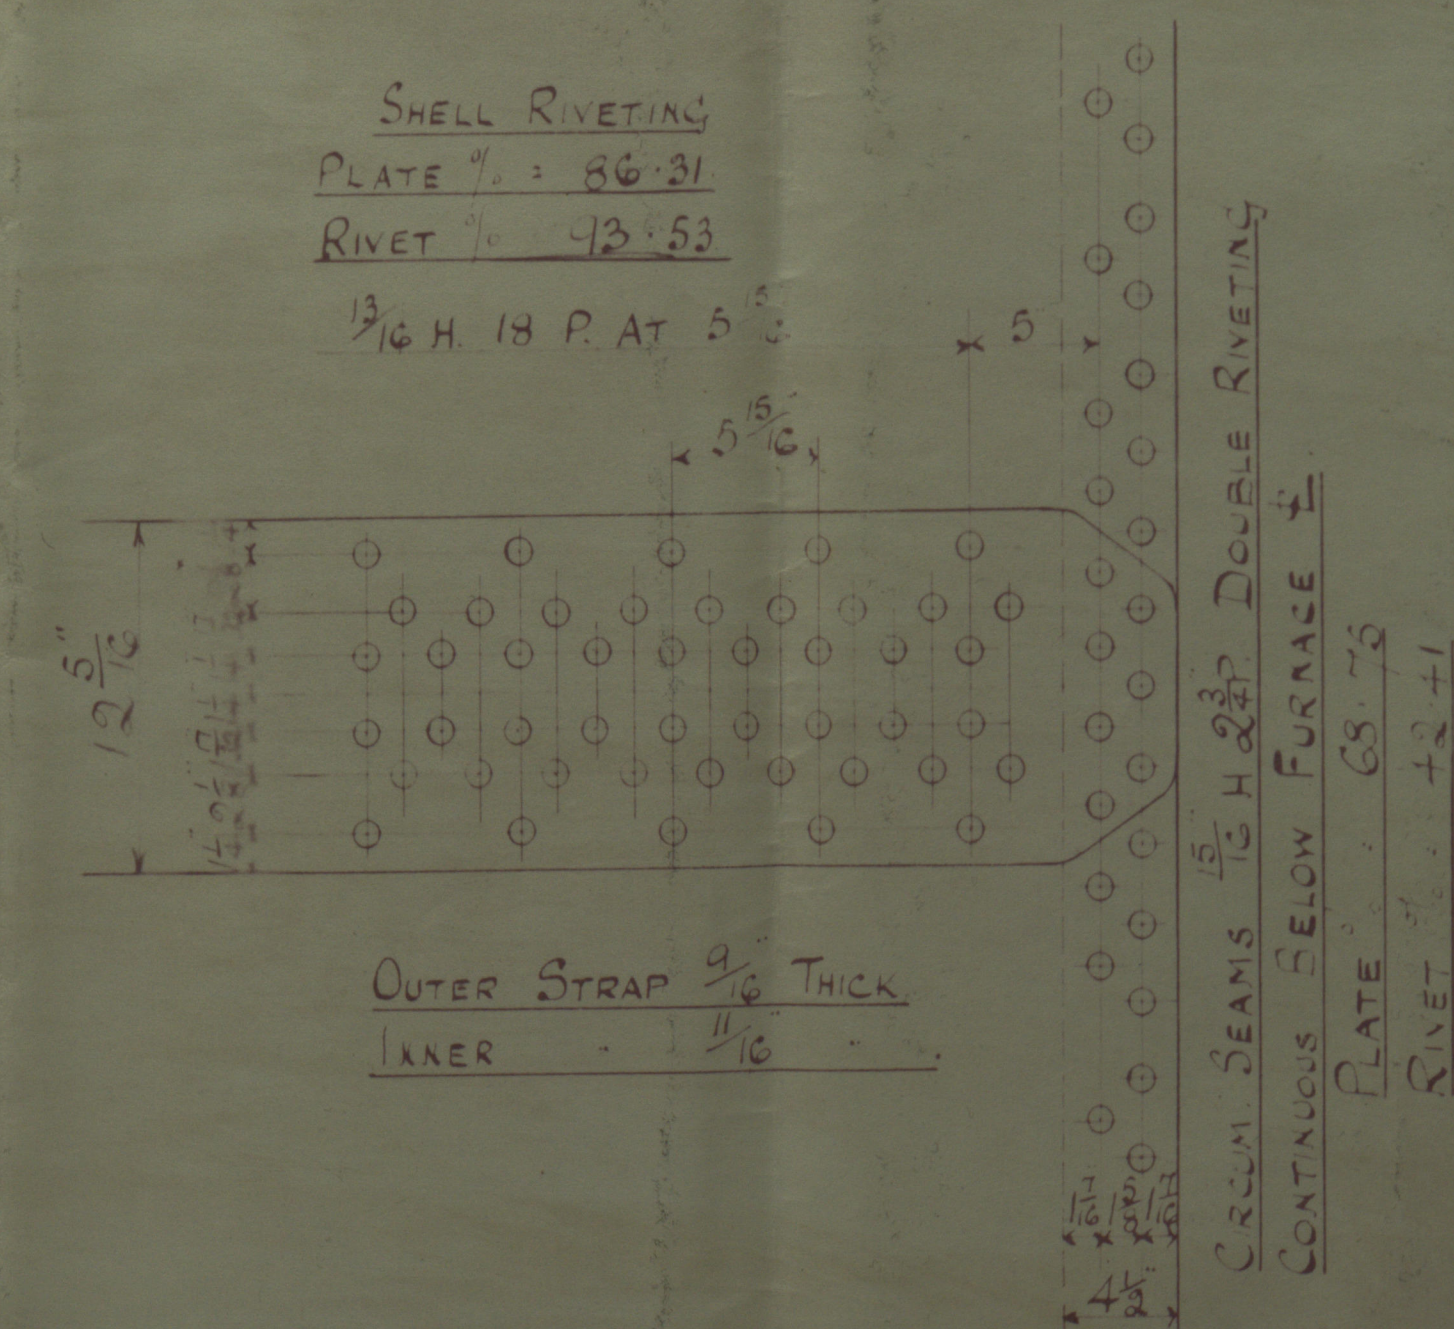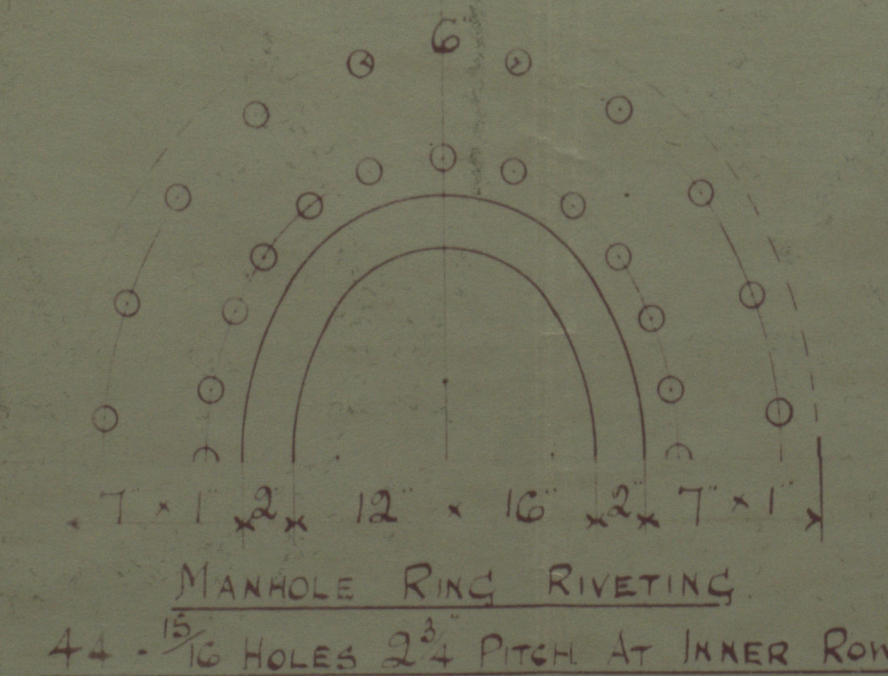

COMBUSTION CHAMBER SCREW STAYS
SCREWED 9 TPI NUTTED AT ENDS
AT BACK MARK 1 3/8 DIA
AT SIDES 1 1/2
IN GIRDERS 1 3/4

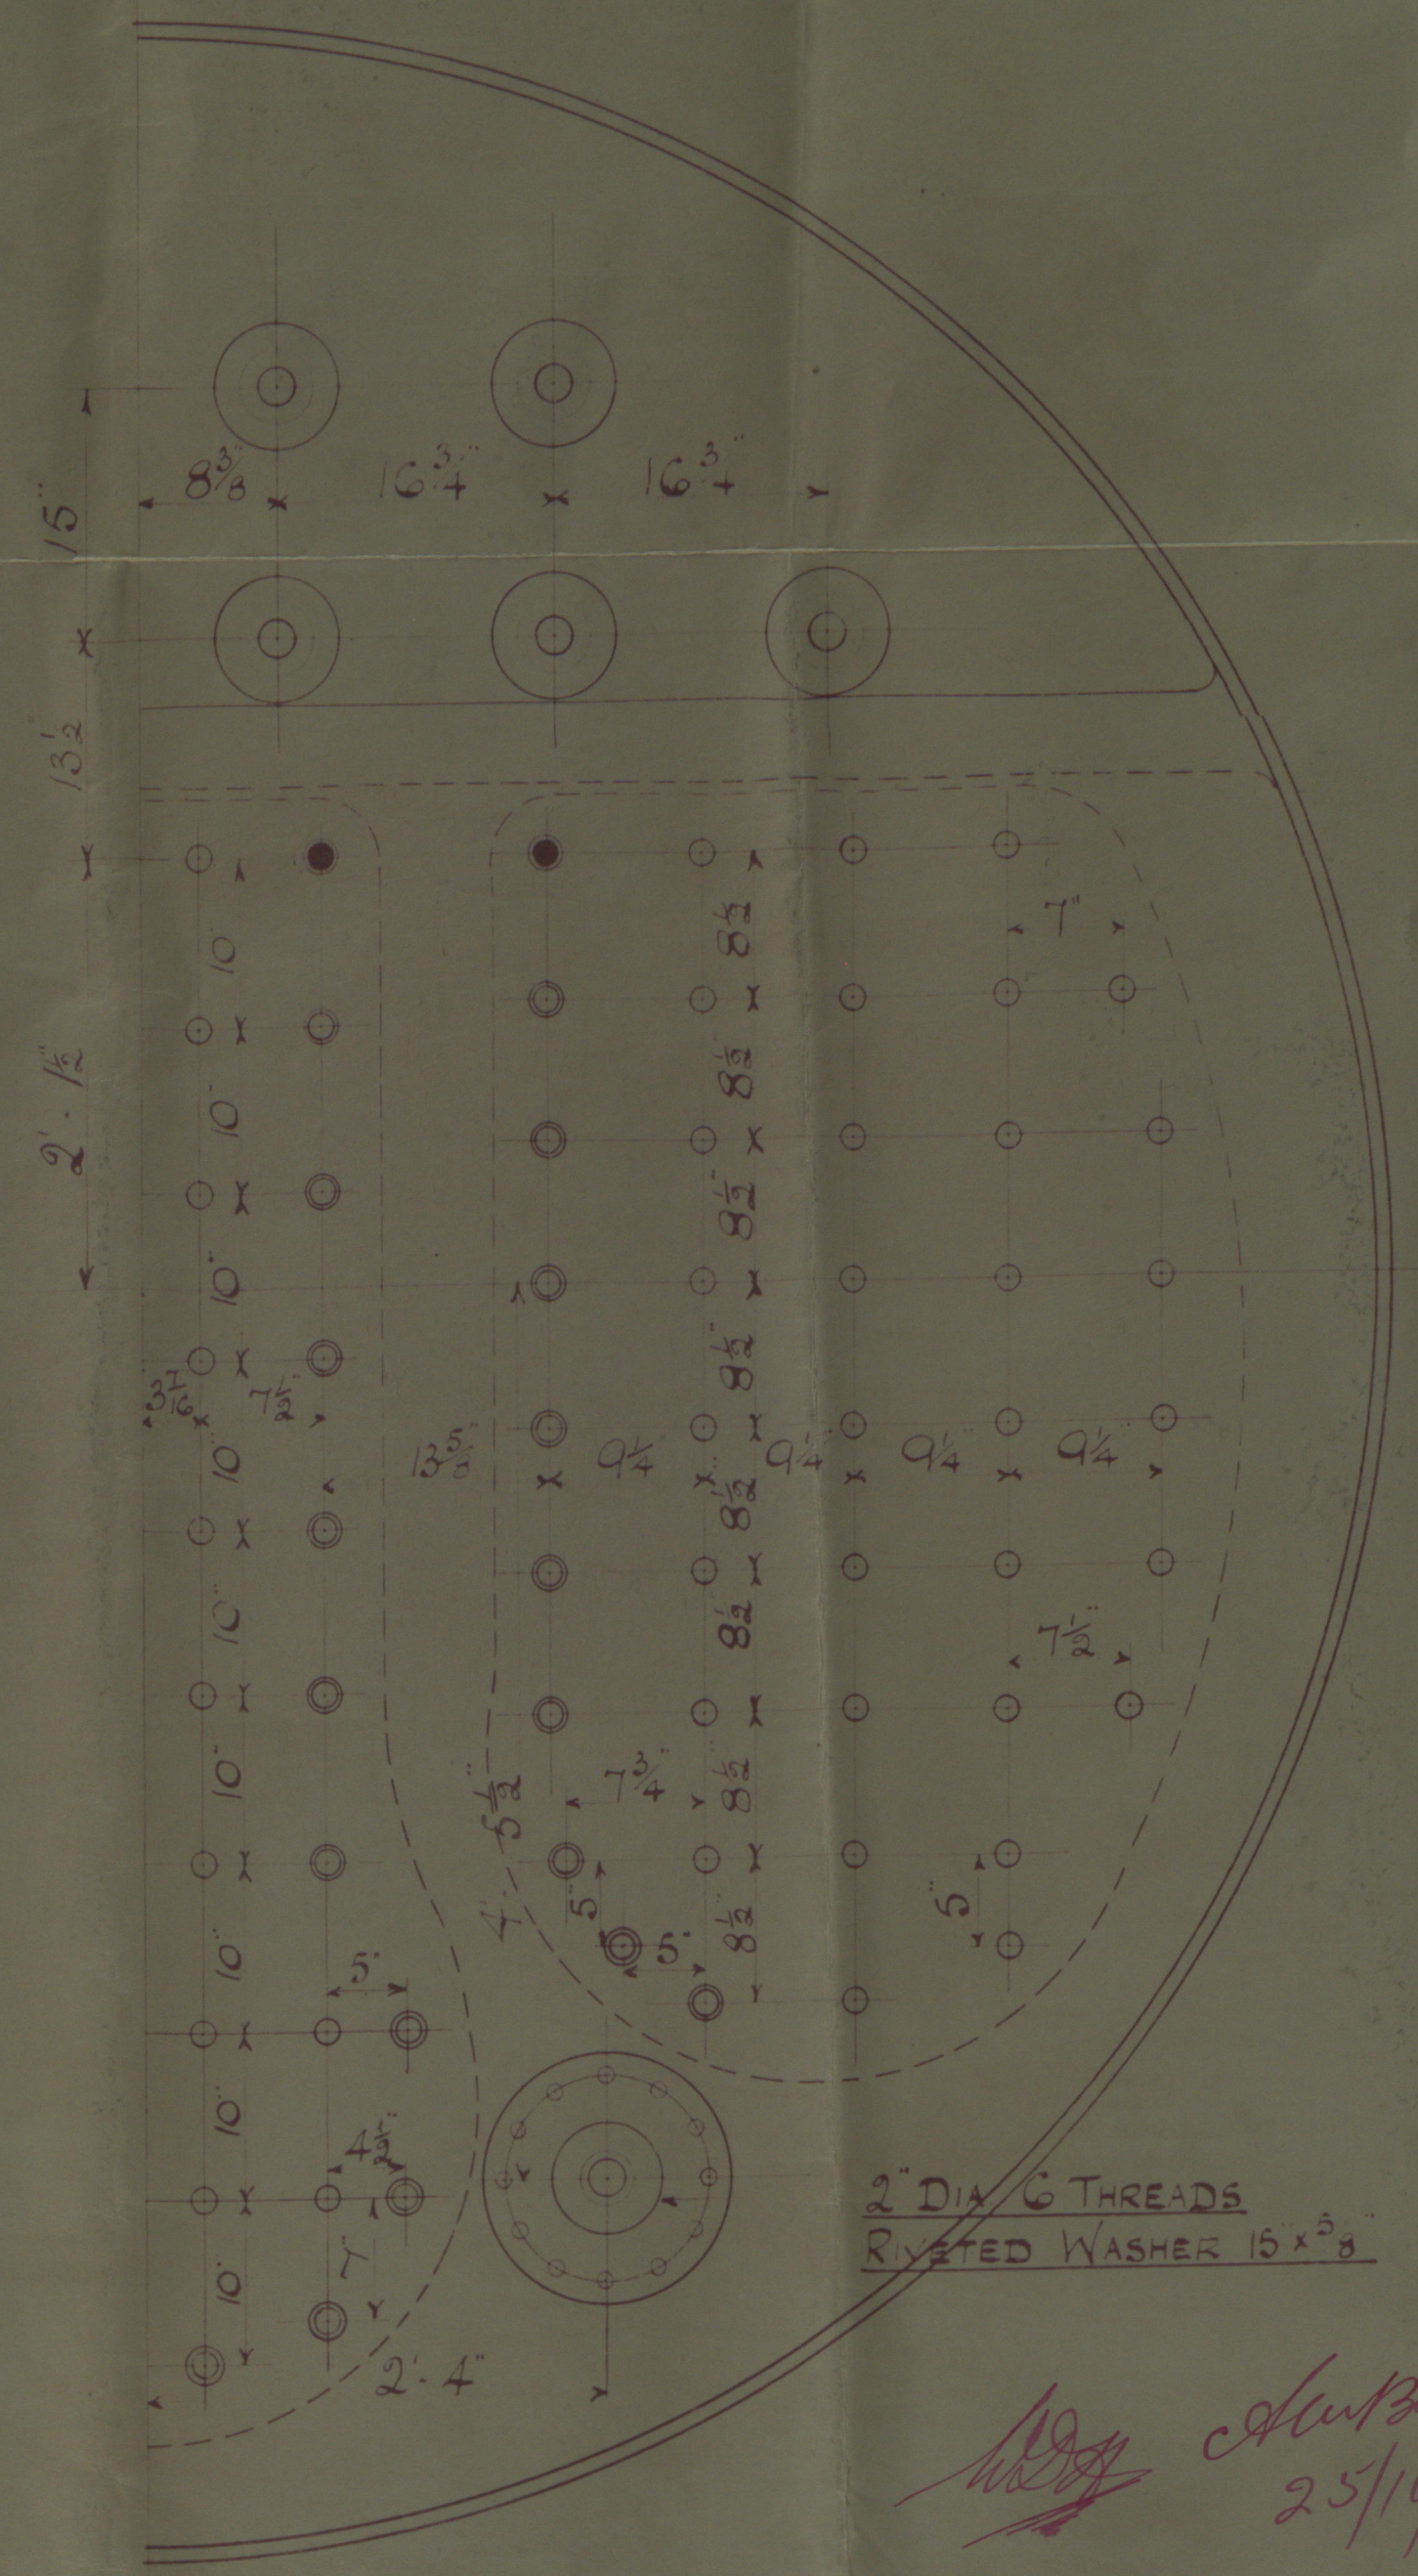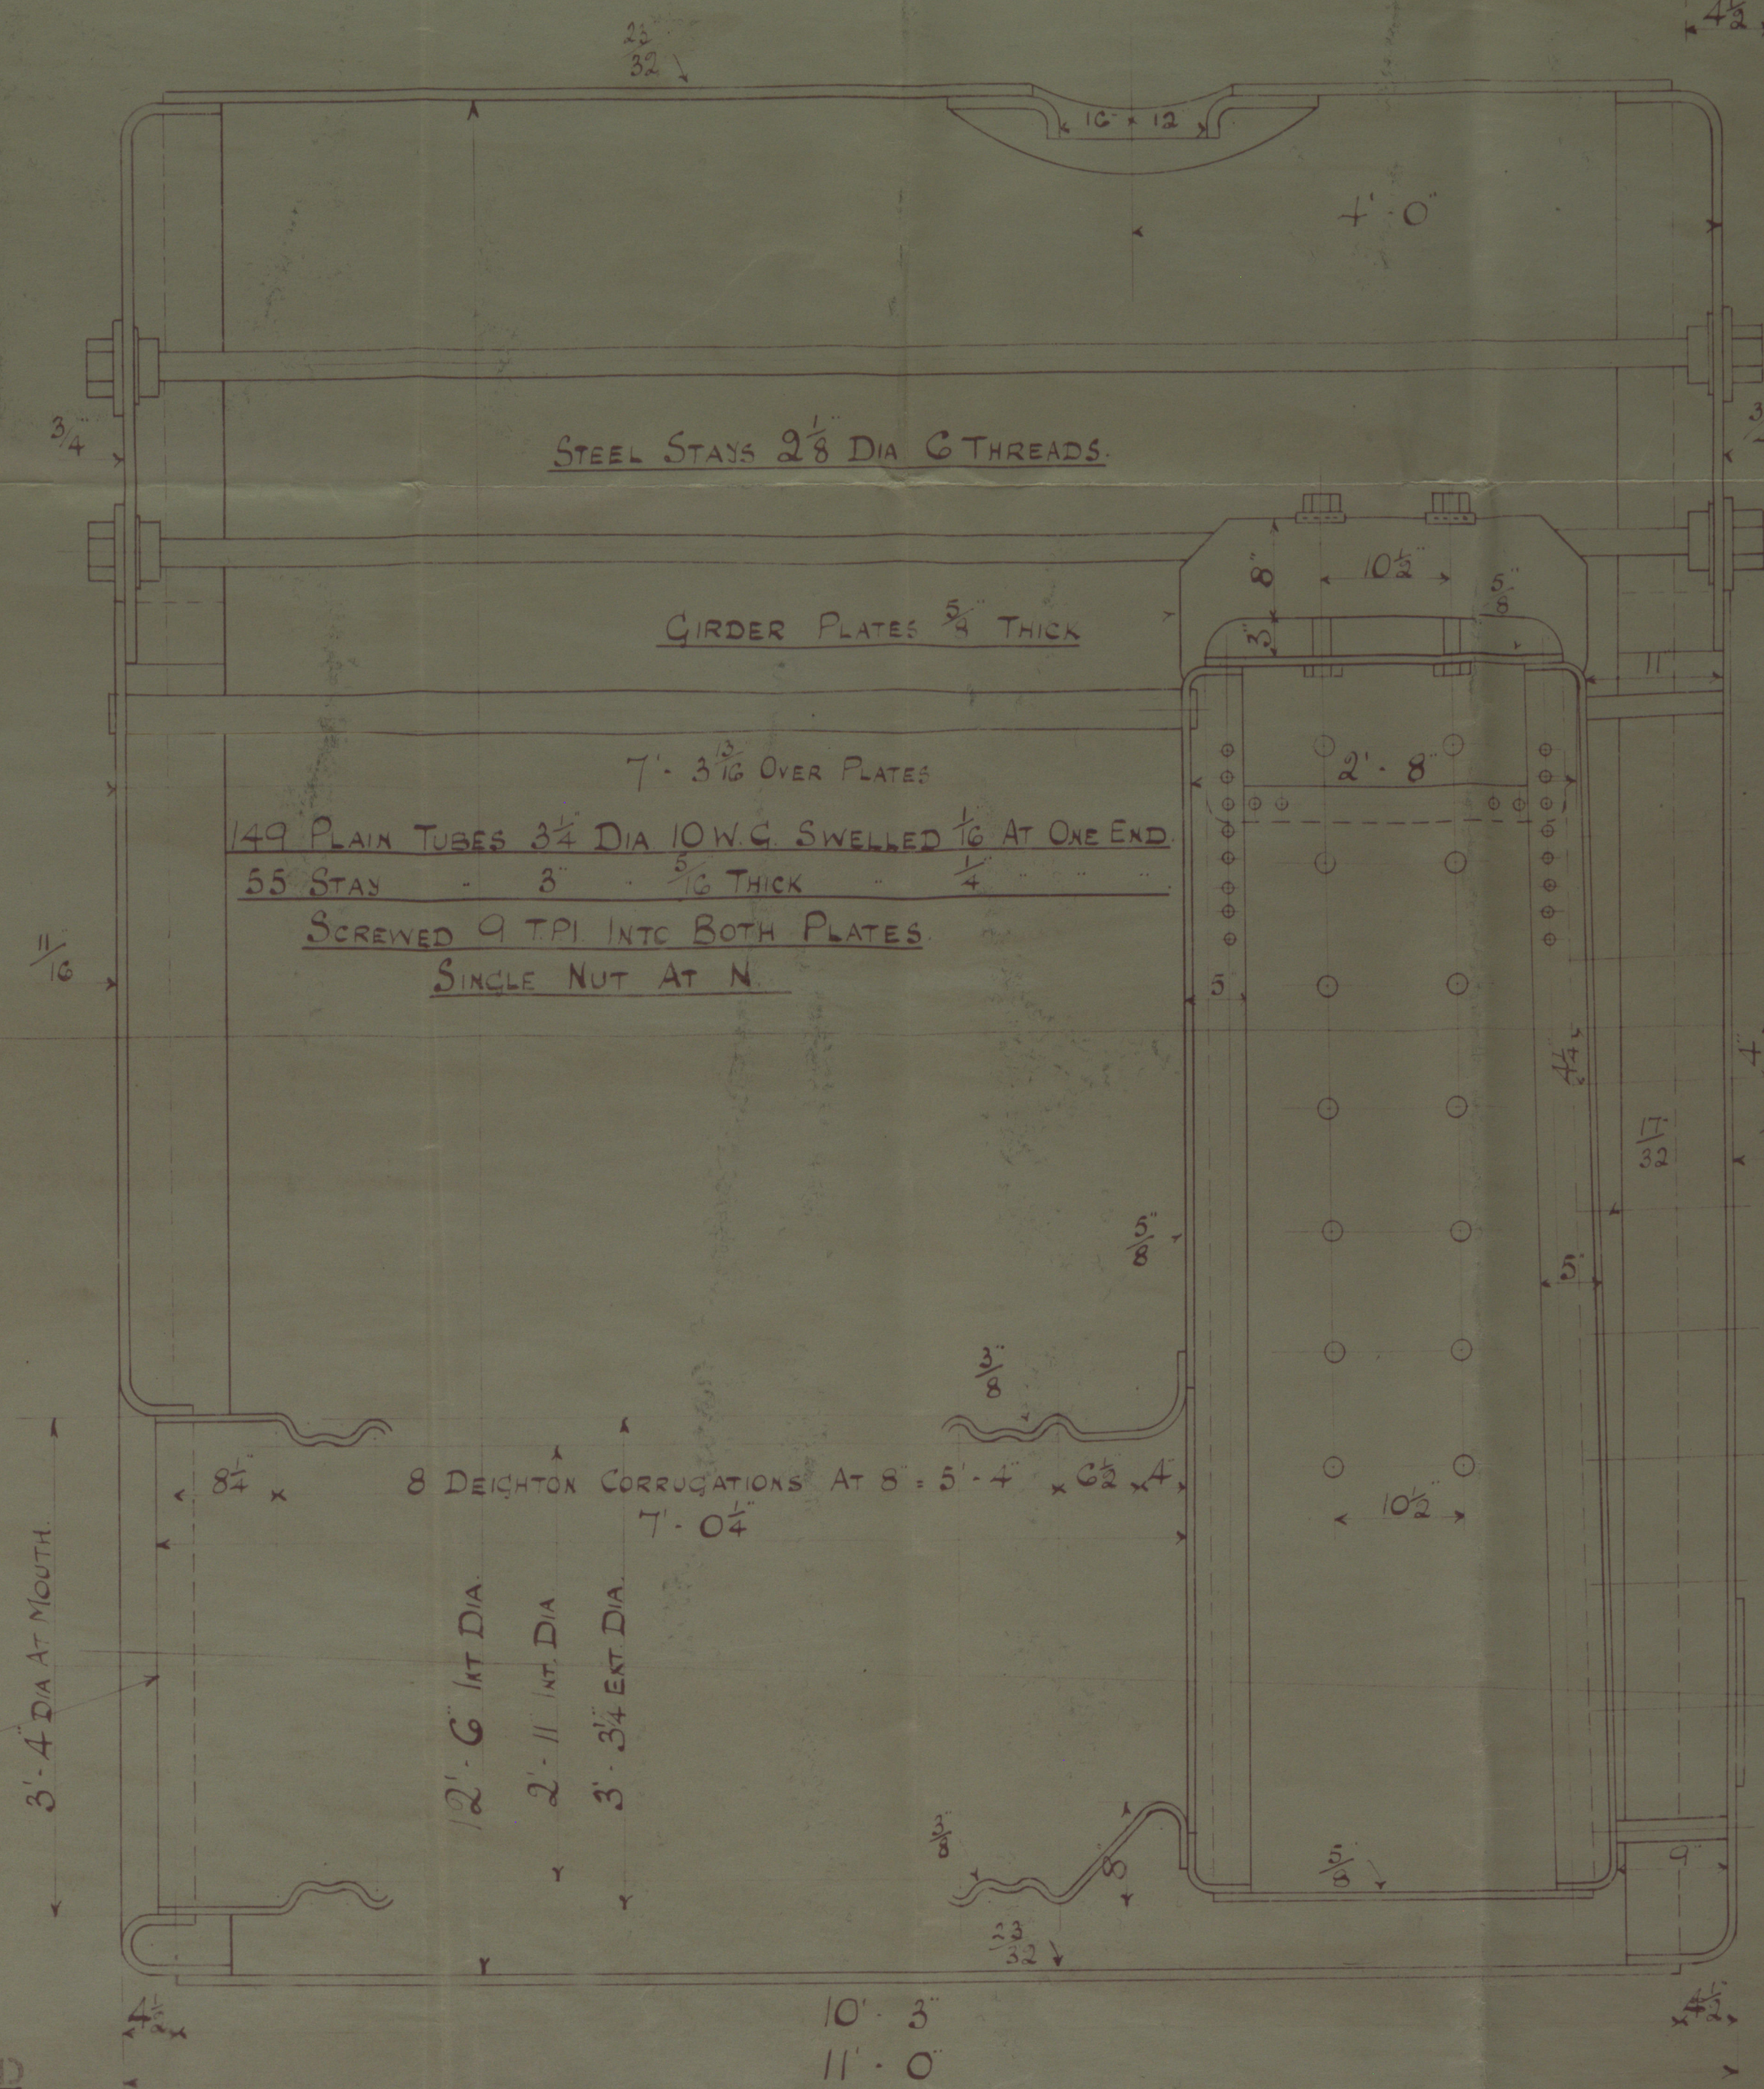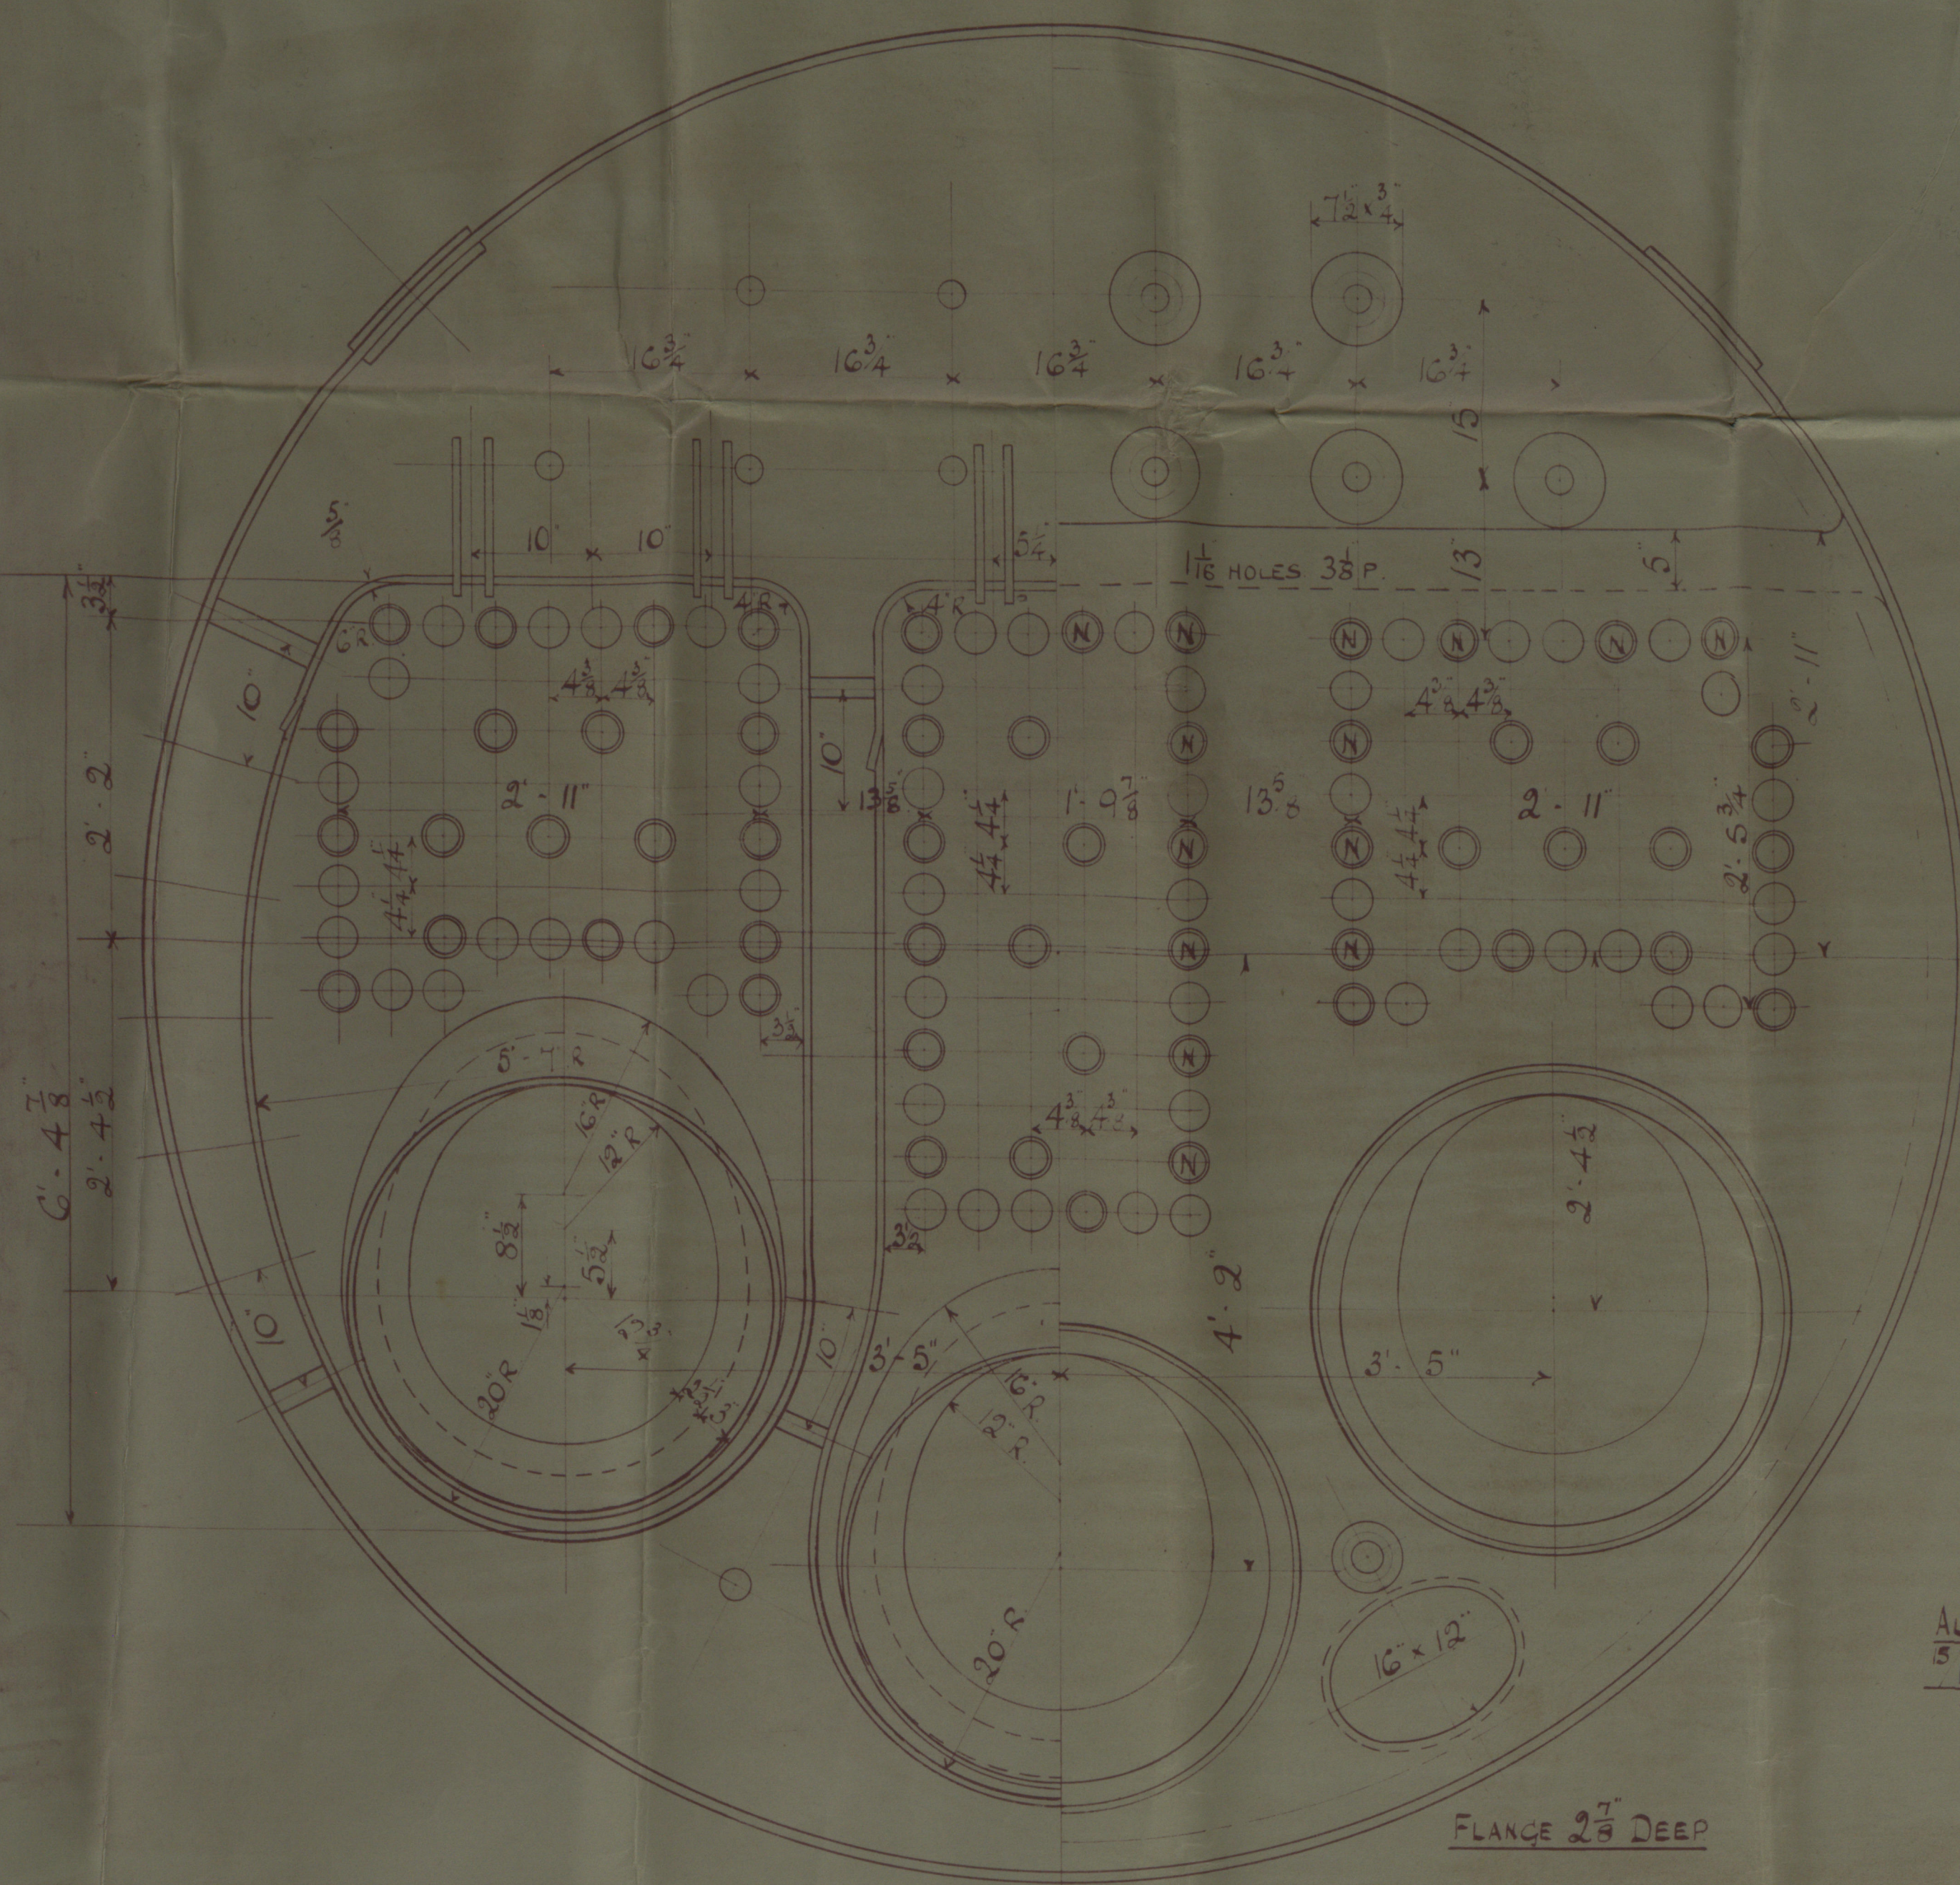

259

RILEY BROS. BOILERMAKERS LTD
STOCKTON ON TE.

HEATING SURFACE 1550 sq ft
GRATE AREA (6\"/>

© 2019
W57-0209119