


# Q.S.T.S. BERENGARIA.

## SECTION AMIOSHIPS.

FRAME SPACING.

0-25	680 M.	55'-9 3/4"
25-304	850 M.	778'-0 6"
304-305	770 M.	2'-6 4"
305-306	700 M.	2'-3 6"
306-307	630 M.	2'-0 8"
307-STEM	570 M.	39'-3 3/4"
		880'-0"

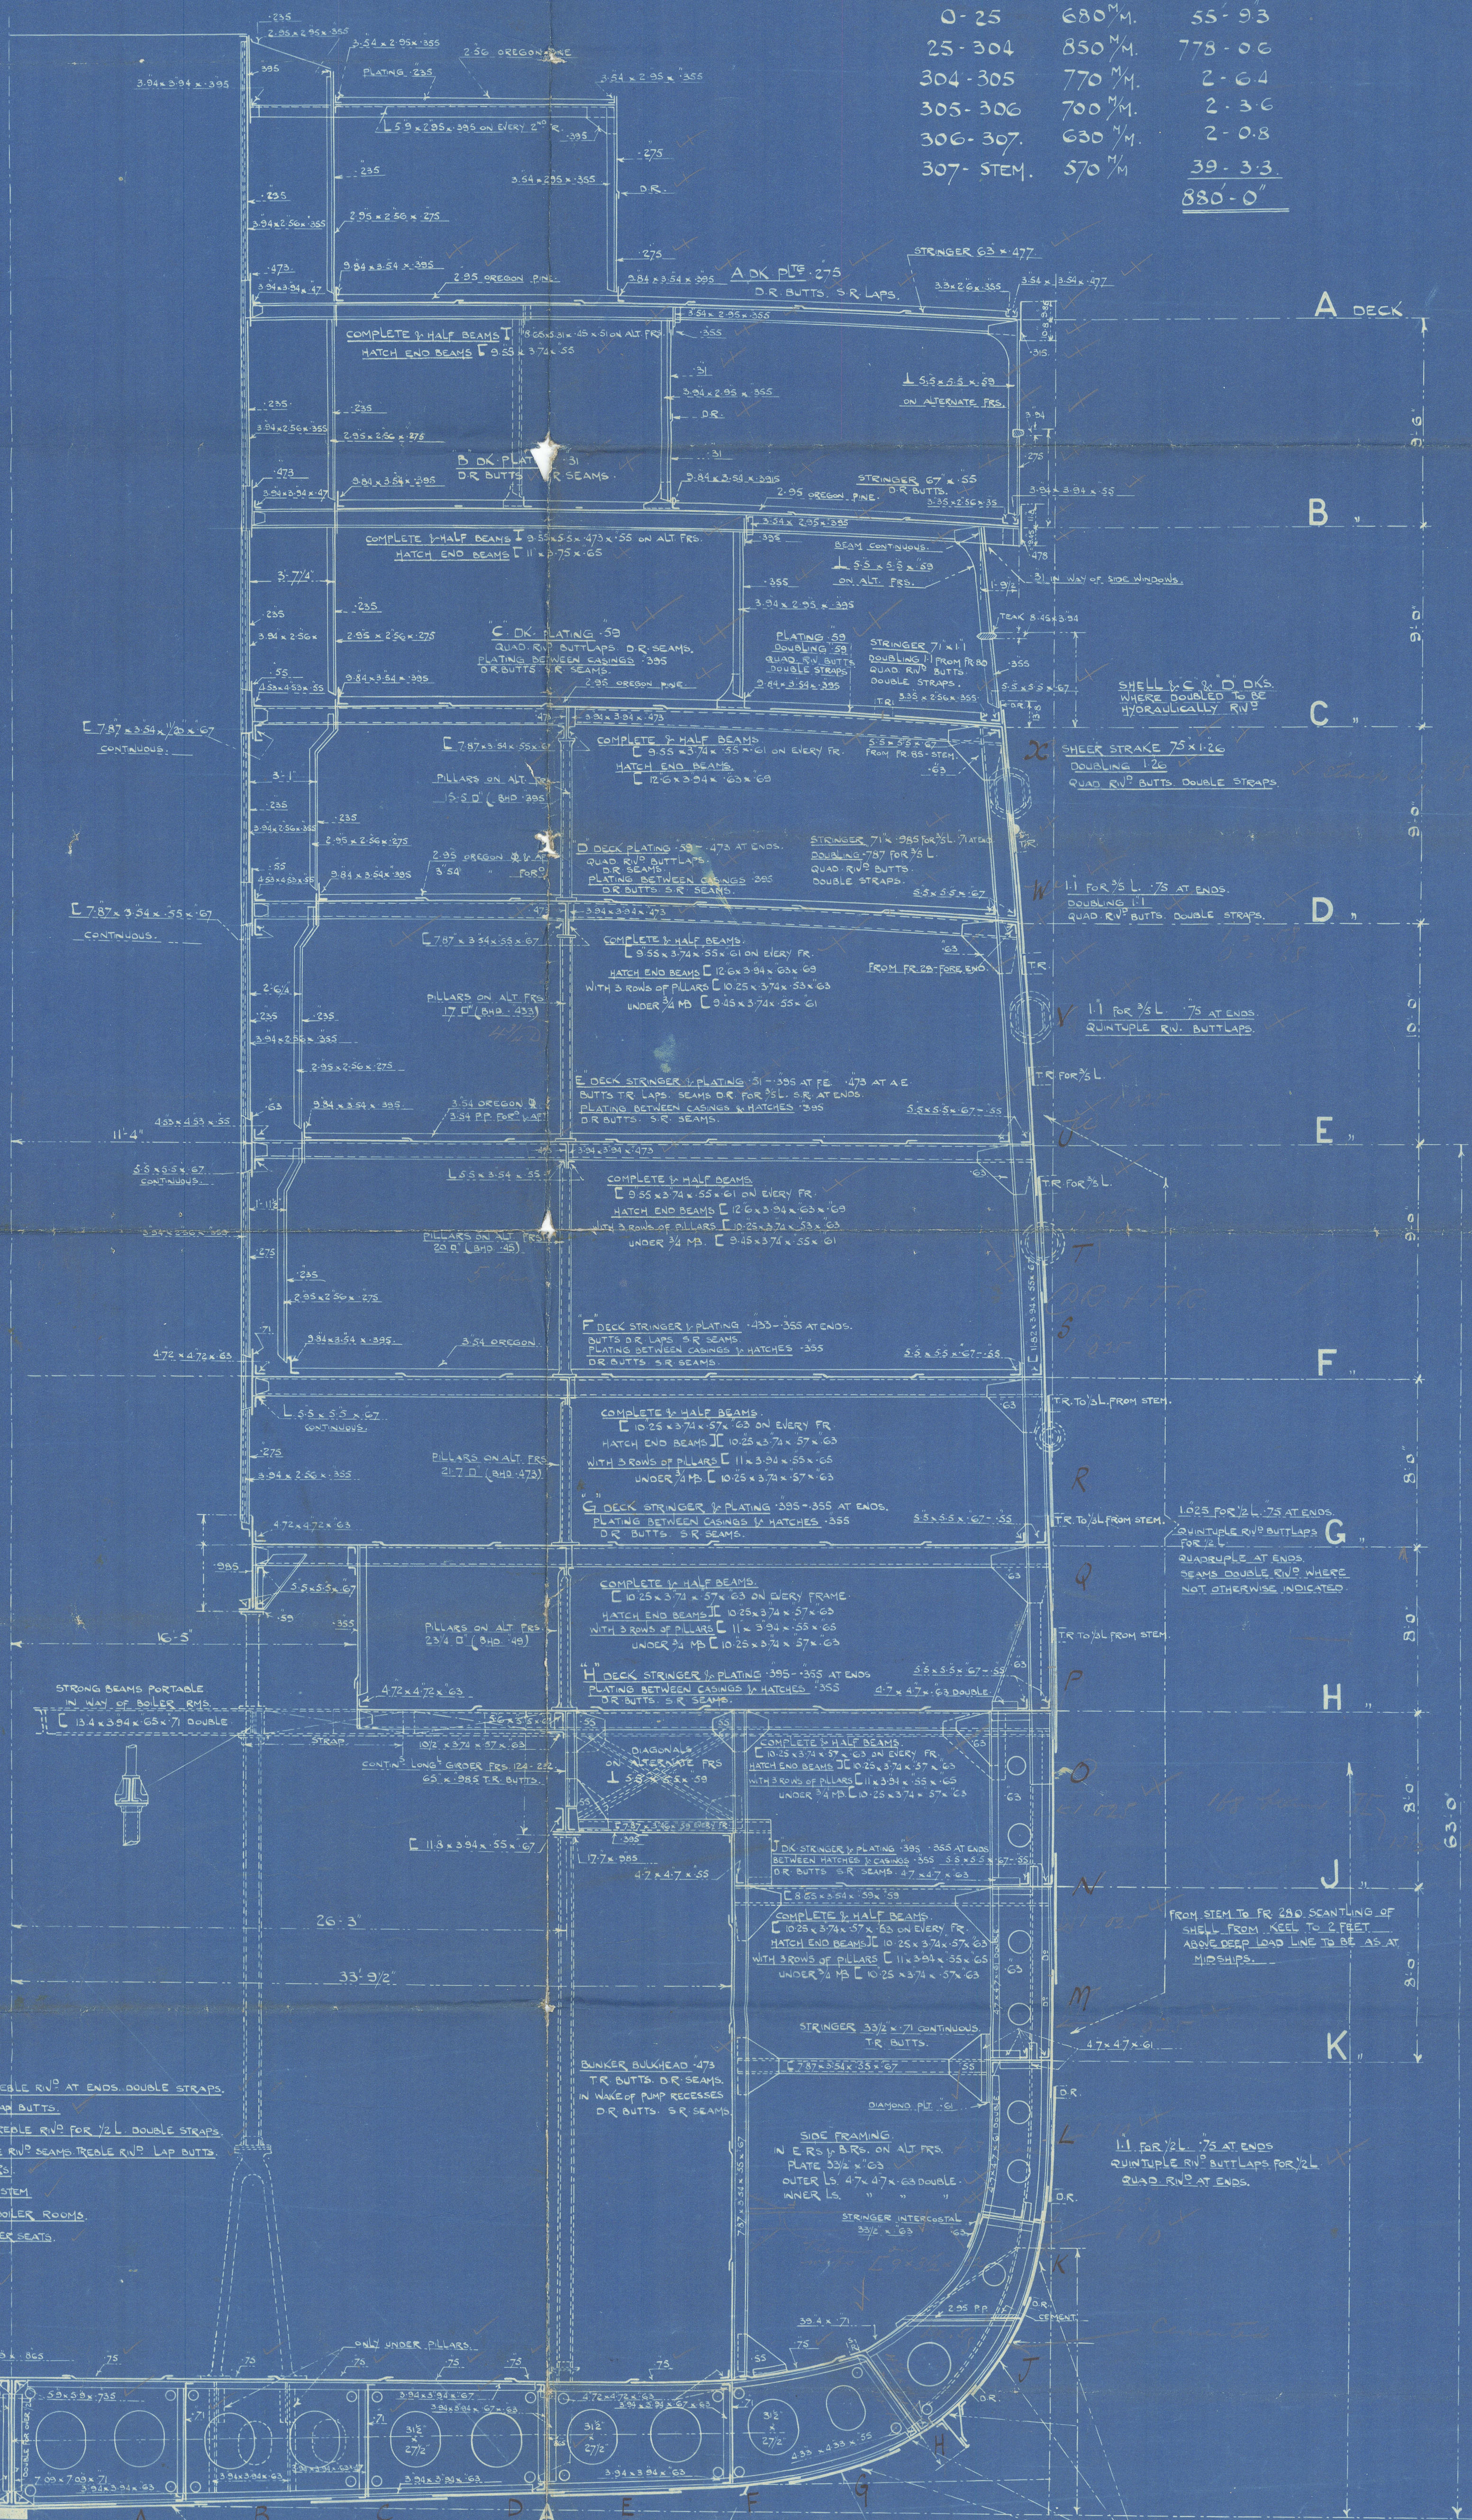

### DOUBLE BOTTOM

CENTRE KEELSON. 70.9 x 9.85 QUAD. RIV. BUTTS FOR 1/2 L. TREBLE RIV. AT ENDS. DOUBLE STRAPS.  
MARGIN PLATE. 55.1 x 8.65 (WITHOUT FLANGES) TREBLE RIV. LAP BUTTS.  
CENTRE OF 1B. 66.9 x 8.65 FOR 1/2 L. 75 AT ENDS. BUTTS TREBLE RIV. FOR 1/2 L. DOUBLE STRAPS.  
REMAINDER OF 1B. IN ERS. 71 IN BIR. 75 IN HOLDS 63 DOUBLE RIV. SEAMS TREBLE RIV. LAP BUTTS.  
FLOOR PLATES. ON EVERY FR. 63 IN HOLDS 71 IN BIR. 75 IN HOLDS 63 DOUBLE RIV. SEAMS TREBLE RIV. LAP BUTTS.  
FRAMING IN D.B. 3.94 x 3.94 x 63 DOUBLE FOR 1/3 L. FROM STEM.  
REVERSE FRAMES. IN HOLDS 71 ERS. 3.94 x 3.94 x 63, 67 IN BOILER ROOMS.  
DOUBLE ANGLES IN WAKE OF TURBINE & BOILER SEATS.  
CONTINUOUS SIDE KEELSONS. 65.5 TREBLE RIV. BUTTS.  
INTERCOSTAL. D<sup>2</sup> 63, 71 IN BOILER ROOMS.

FLAT PLATE KEEL 70.9 x 12.6 FOR 1/2 L. 10.5 AT ENDS.  
QUAD RIV. DOUBLE BUTTSTRAPS.  
INSIDE DOUBLING 59 x 11 FOR 1/2 L.  
PROTECTIVE KEEL 15.4 x 3.935 FOR ENTIRE LENGTH.  
STRAPS 39.2 LONG.



Midship Section

S/S Berengaria.

Nov 75474

RETURN



© 2020

Lloyd's Register  
Foundation

W572-0080





© 2020

Lloyd's Register  
Foundation