


14-12-15
10-1-16

Longitudinal plan of D^g 35

275'-0" x 40'-0" x 20'-0"


Classed at Lloyds + 100 A

Scale 1:100.

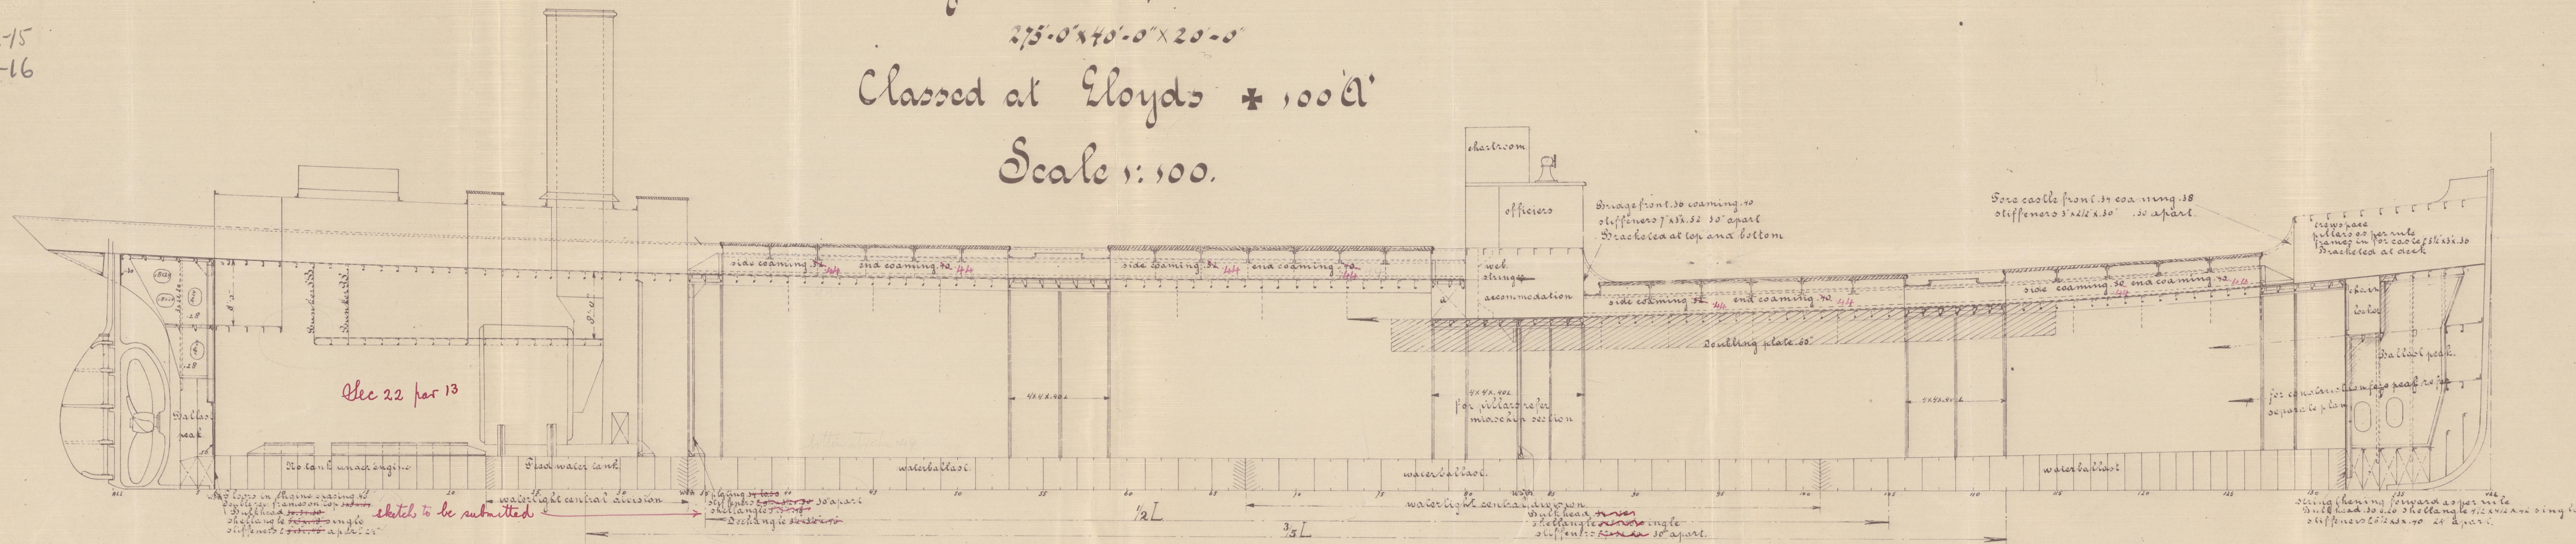



Raised quarterdeck.

Upperdeck.

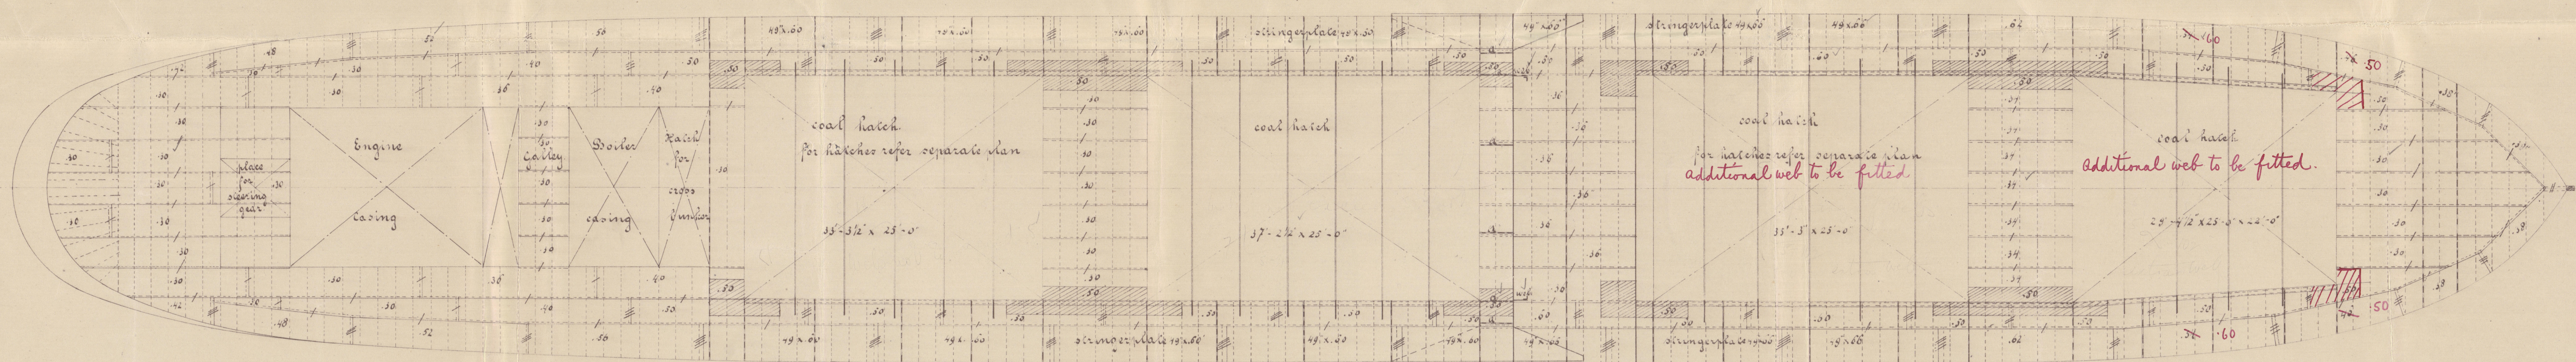

Bridge deck.

Principal dimensions of the sheer.

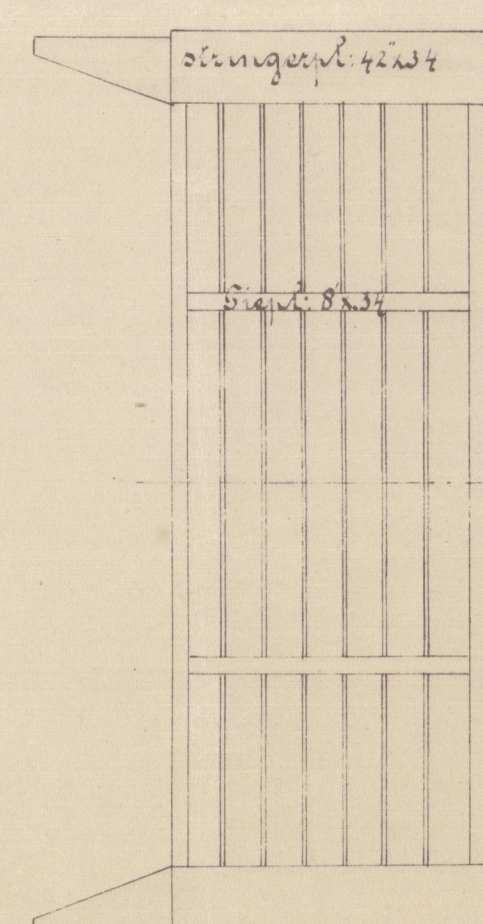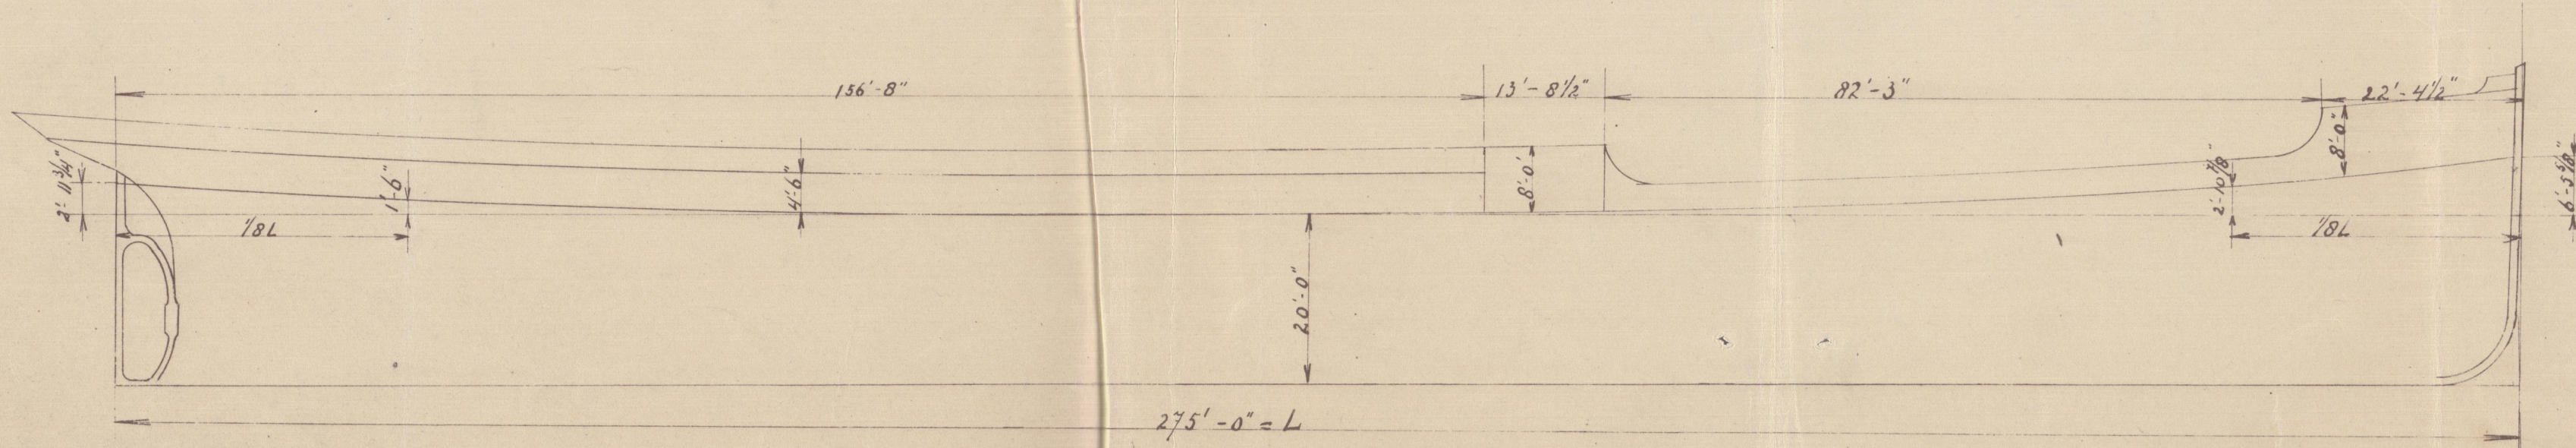

JONKER & STANS,
SCHEEPSWERF,
HENDRIK IDO AMBACHT,
HOLLAND.


14-12-15

135 Profile

Profile & Deck.

A. Johanna.

Rtn - 10461

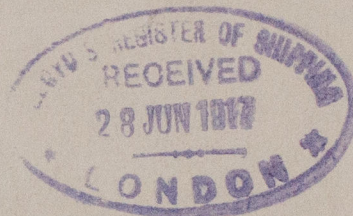

RETAIN



© 2021

Lloyd's Register
Foundation

W582-0034