


<u>Treeboard Particulars.</u>		
Length on Load Line		359.5
Depth moulded to Shear Deck		28.2
Under Plt. Linnage Bulk (uncorrected)		795.
	Prop 31'-0"	
Length of Erection	Bridge 200'-6"	271'-6"
	± 40'-0"	
Mean shear over total length		73
Shear fore.		98
Shear aft.		48.
Shear at $\frac{1}{2}$ L. from Stem		54.
Shear at $\frac{1}{4}$ L. from Stem		26.5
Mean shear at $\frac{1}{2}$ L.		40.2

Profile
Steel Screw Steamer No 230.
To Class 100.A.1. Lloyd's Spar W^d Rules
— Scale $\frac{1}{8}" = \text{One Foot.} —$

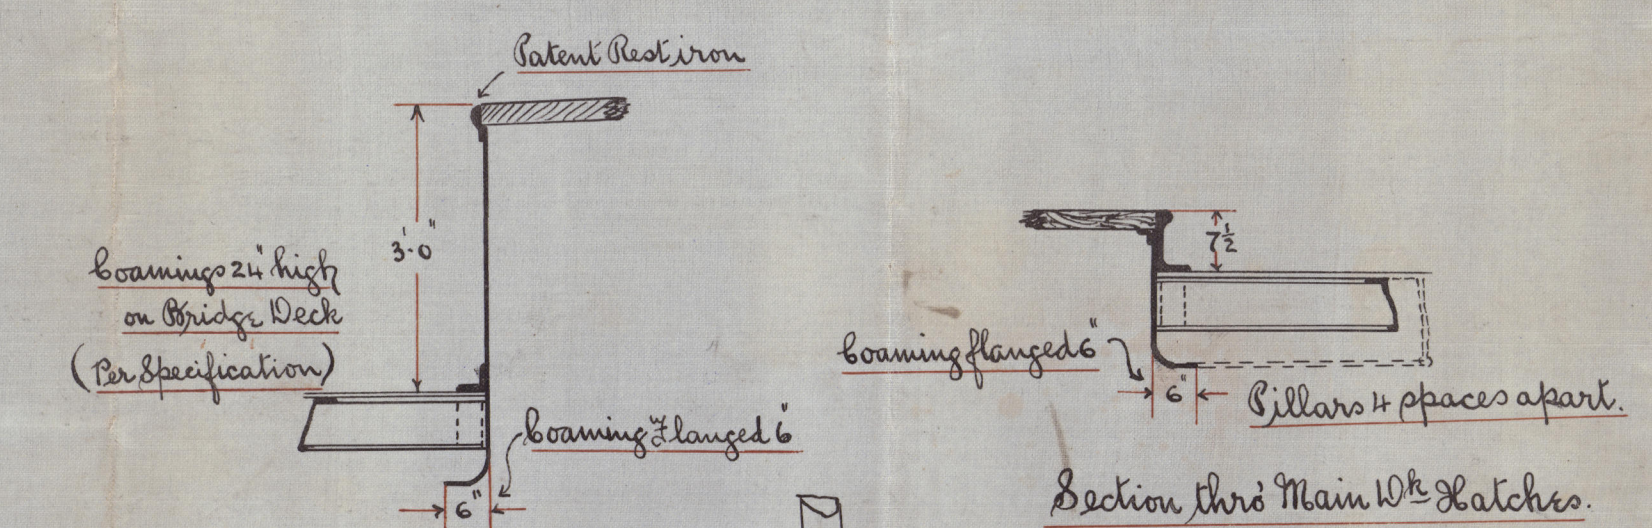

Личка Мочена
Glasgow арт. № 21253

RECEIVED
6 MAR 1909
LONDON

Lloyd's Register

W582-0379 foundation