



Report  
 of  
 the  
 Survey  
 of  
 the  
 ship  
 "Walter"  
 10.5.01

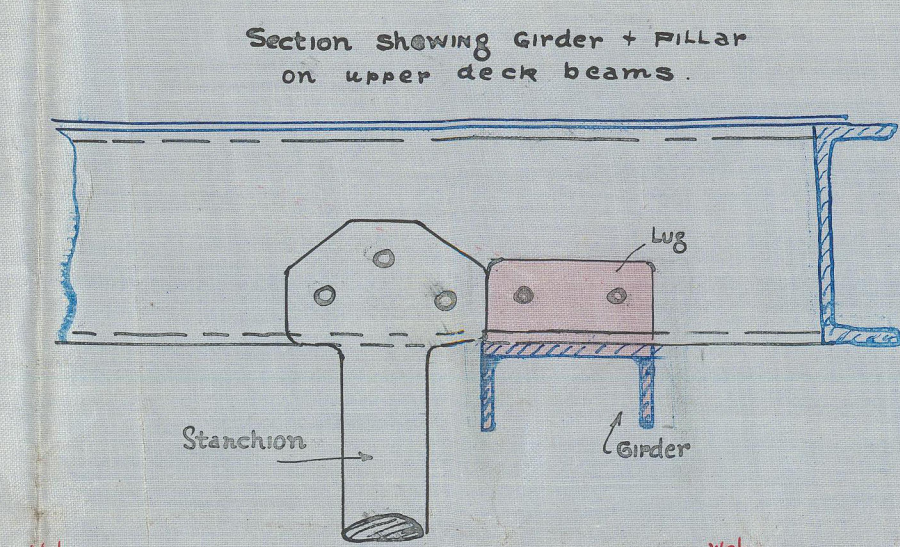

S. Walmer castle N° 342  
 Plan showing Pillaring, Divisional bulkheads and partial  
 Bulkheads between Middle and upper decks.  
 Scale 1/8" = one foot.

 

10/1  
 2/10/01

15/9/01  
 RECEIVED  
 MAY 01  
 BELFAST



Belfast  
Harland Wolff's  
S.S. No 342

Plan showing bulkheads, pillars  
& webs &c. between main & upper deck

Walmer Castle

RETAIN



© 2021

Lloyd's Register  
Foundation

W590-0109