


SUNTEMPLE

Dimensions		Tonnage	
Length B.P.	300'-0"	Under Deck	1858.78
Breadth Mid.	38'-0"	Gross	2978.70
Depth (Top of Keel to Shelter D.E. Beams)	24'-6"	Net	1887.32
Scale 1/16" = 1 Foot.			

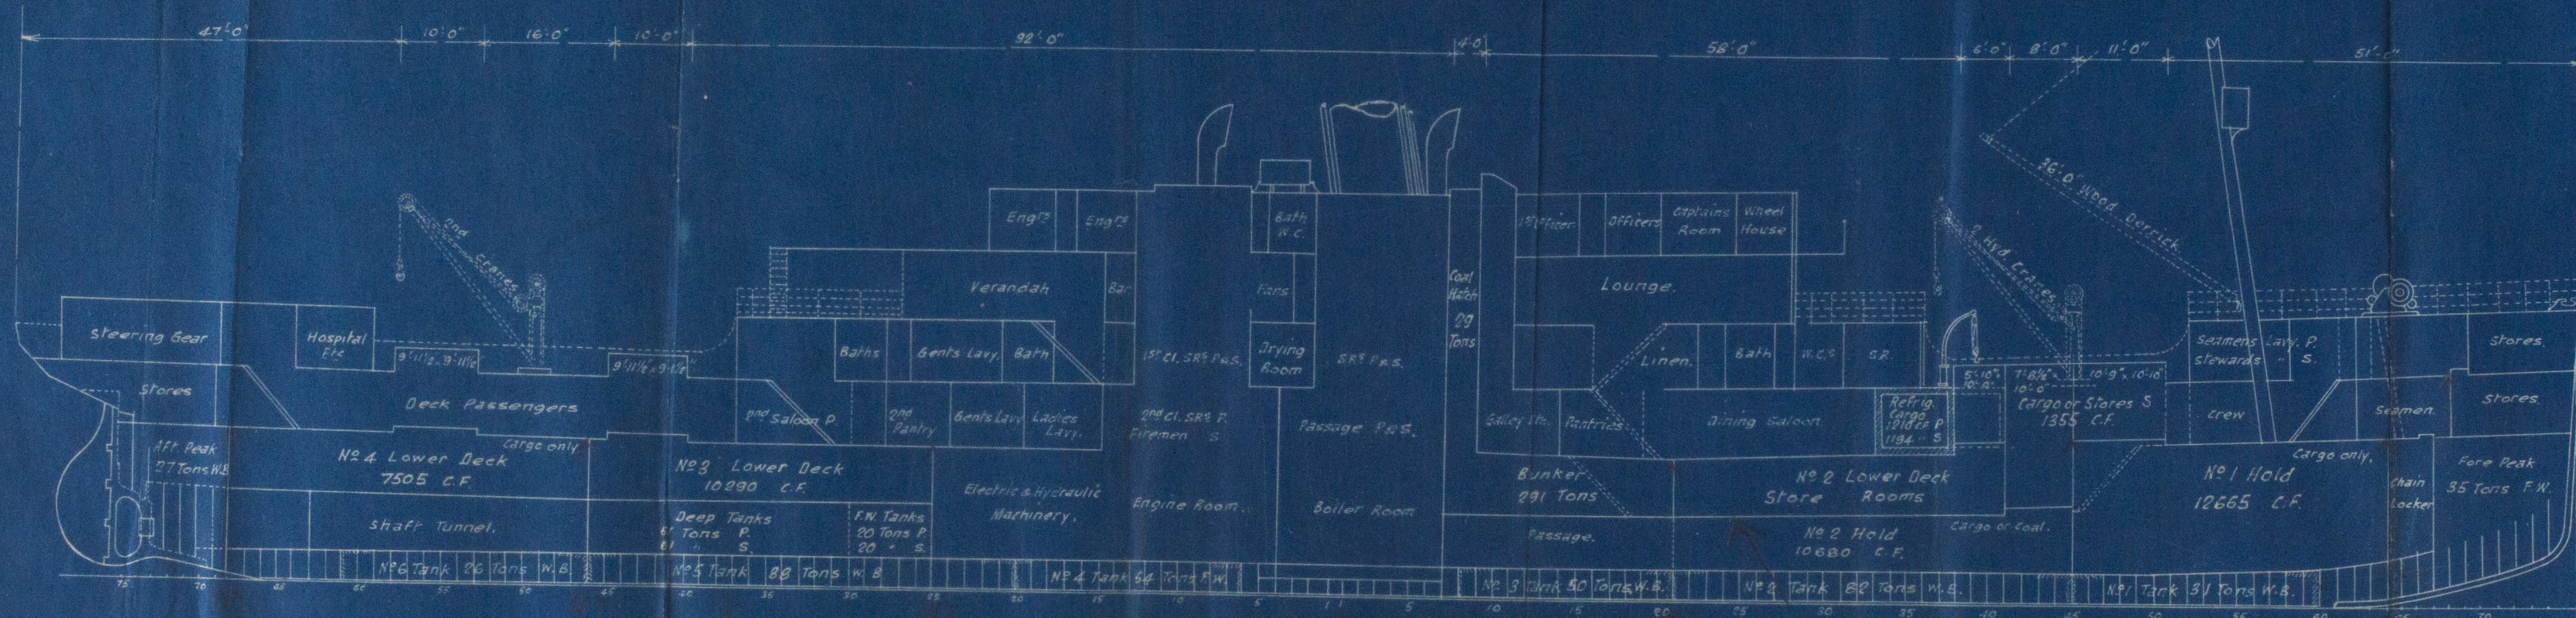


Freeboard in Feet	Draught in Feet	Deadweight in Tons
1		1400
2	XV	1300
3	XIV	1200
4	XIII	1100
5	XII	1000
6	XI	900
	X	800
		700
		600
		500
		400
		300
		200
		100

Load Draught
14'-7"
3215 Tons Dispt

Light Draught
9'-10 1/2"
1990 Tons Dispt

Water Ballast	
Compartment	Tons
No. 1 Tank	31
" 2	82
" 3	50
" 4 F.W.	54
" 5	88
" 6	26
Total in double bottom	331
Fore Peak F.W.	35
Aft "	27
Deep Tanks	122
Grand Total	515

Cargo			
Cargo Proper		C. Ft	Tons at 40 C.F.
No. 1 Hold		12665	317
" 1 Main Deck Store		1855	34
" 2 Main " Cold Chambers		2404	60
" 3 Lower Deck		10290	257
" 4 " "		7505	188
Total		34219	856
Cargo or Coal			
No. 2 Hold		10680	267
Grand Total		44899	1123

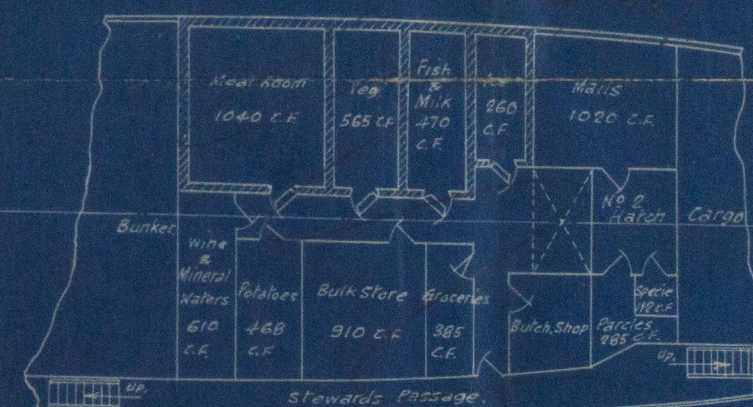

Lower Deck.

Coal	
Bunkers	Tons at 42 C.F.
No. 1 Bunker	279
Total	279
Coal or Cargo	
No. 2 Hold	235
Grand Total	514

Coal capacities are taken to 6" below bottom of Beams and half depth of Frames with all obstructions deducted at 42 C.F. per Ton.

Note: Refrigerated spaces are measured Pipe to Pipe for General Cargo with all obstructions deducted. Cargo Holds are measured to underside of Beams & sparring to sparring with all obstructions deducted.



1542-0130

5/5 Baltara
Lon 87848
ex.

B.B. Sumtample.

General arrangement.

REF

© 2021

Lloyd's Register
Foundation
WS92-0130