



# LEGEND

- Headed driftbolts
- Headed clinchbolts set up over rings
- Treenails
- + Spikes

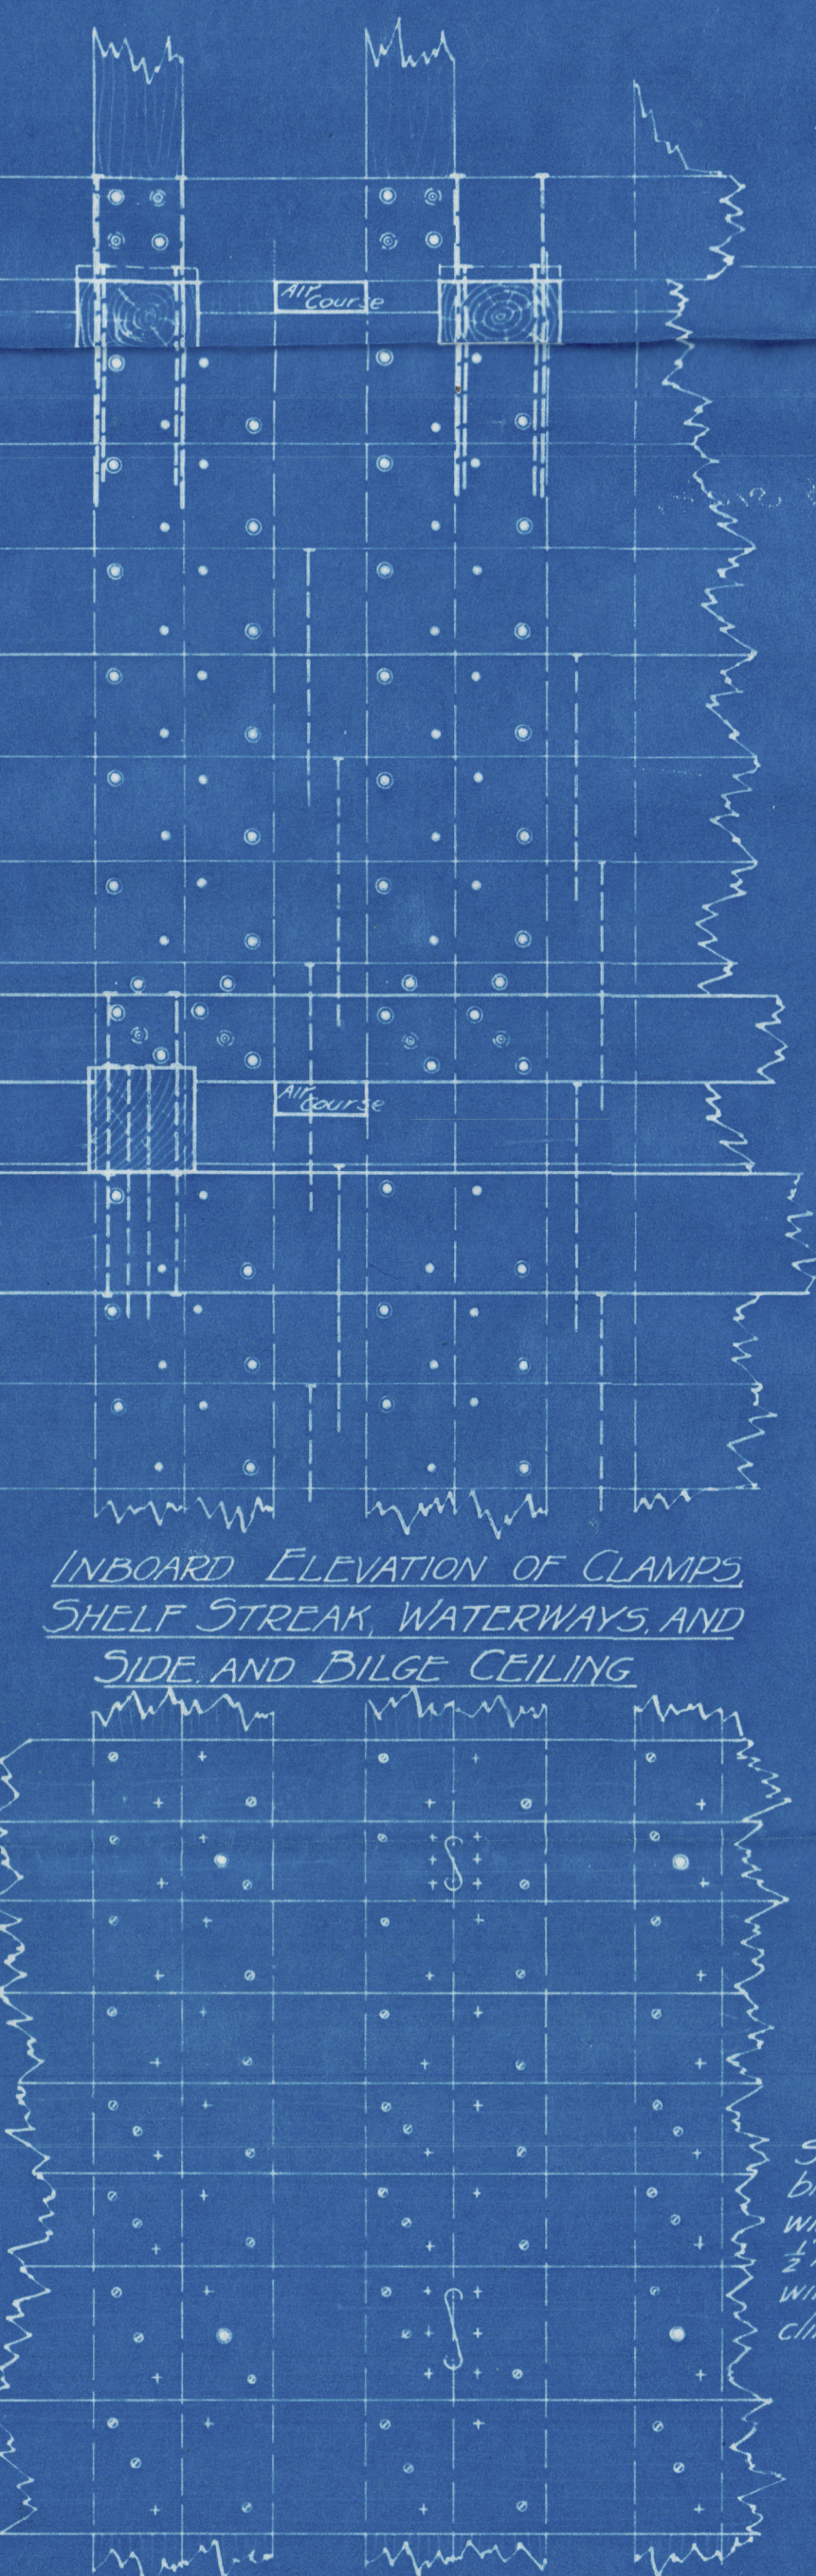

INBOARD ELEVATION OF CLAMPS  
SHELF STREAK, WATERWAYS AND  
SIDE AND BILGE CEILING

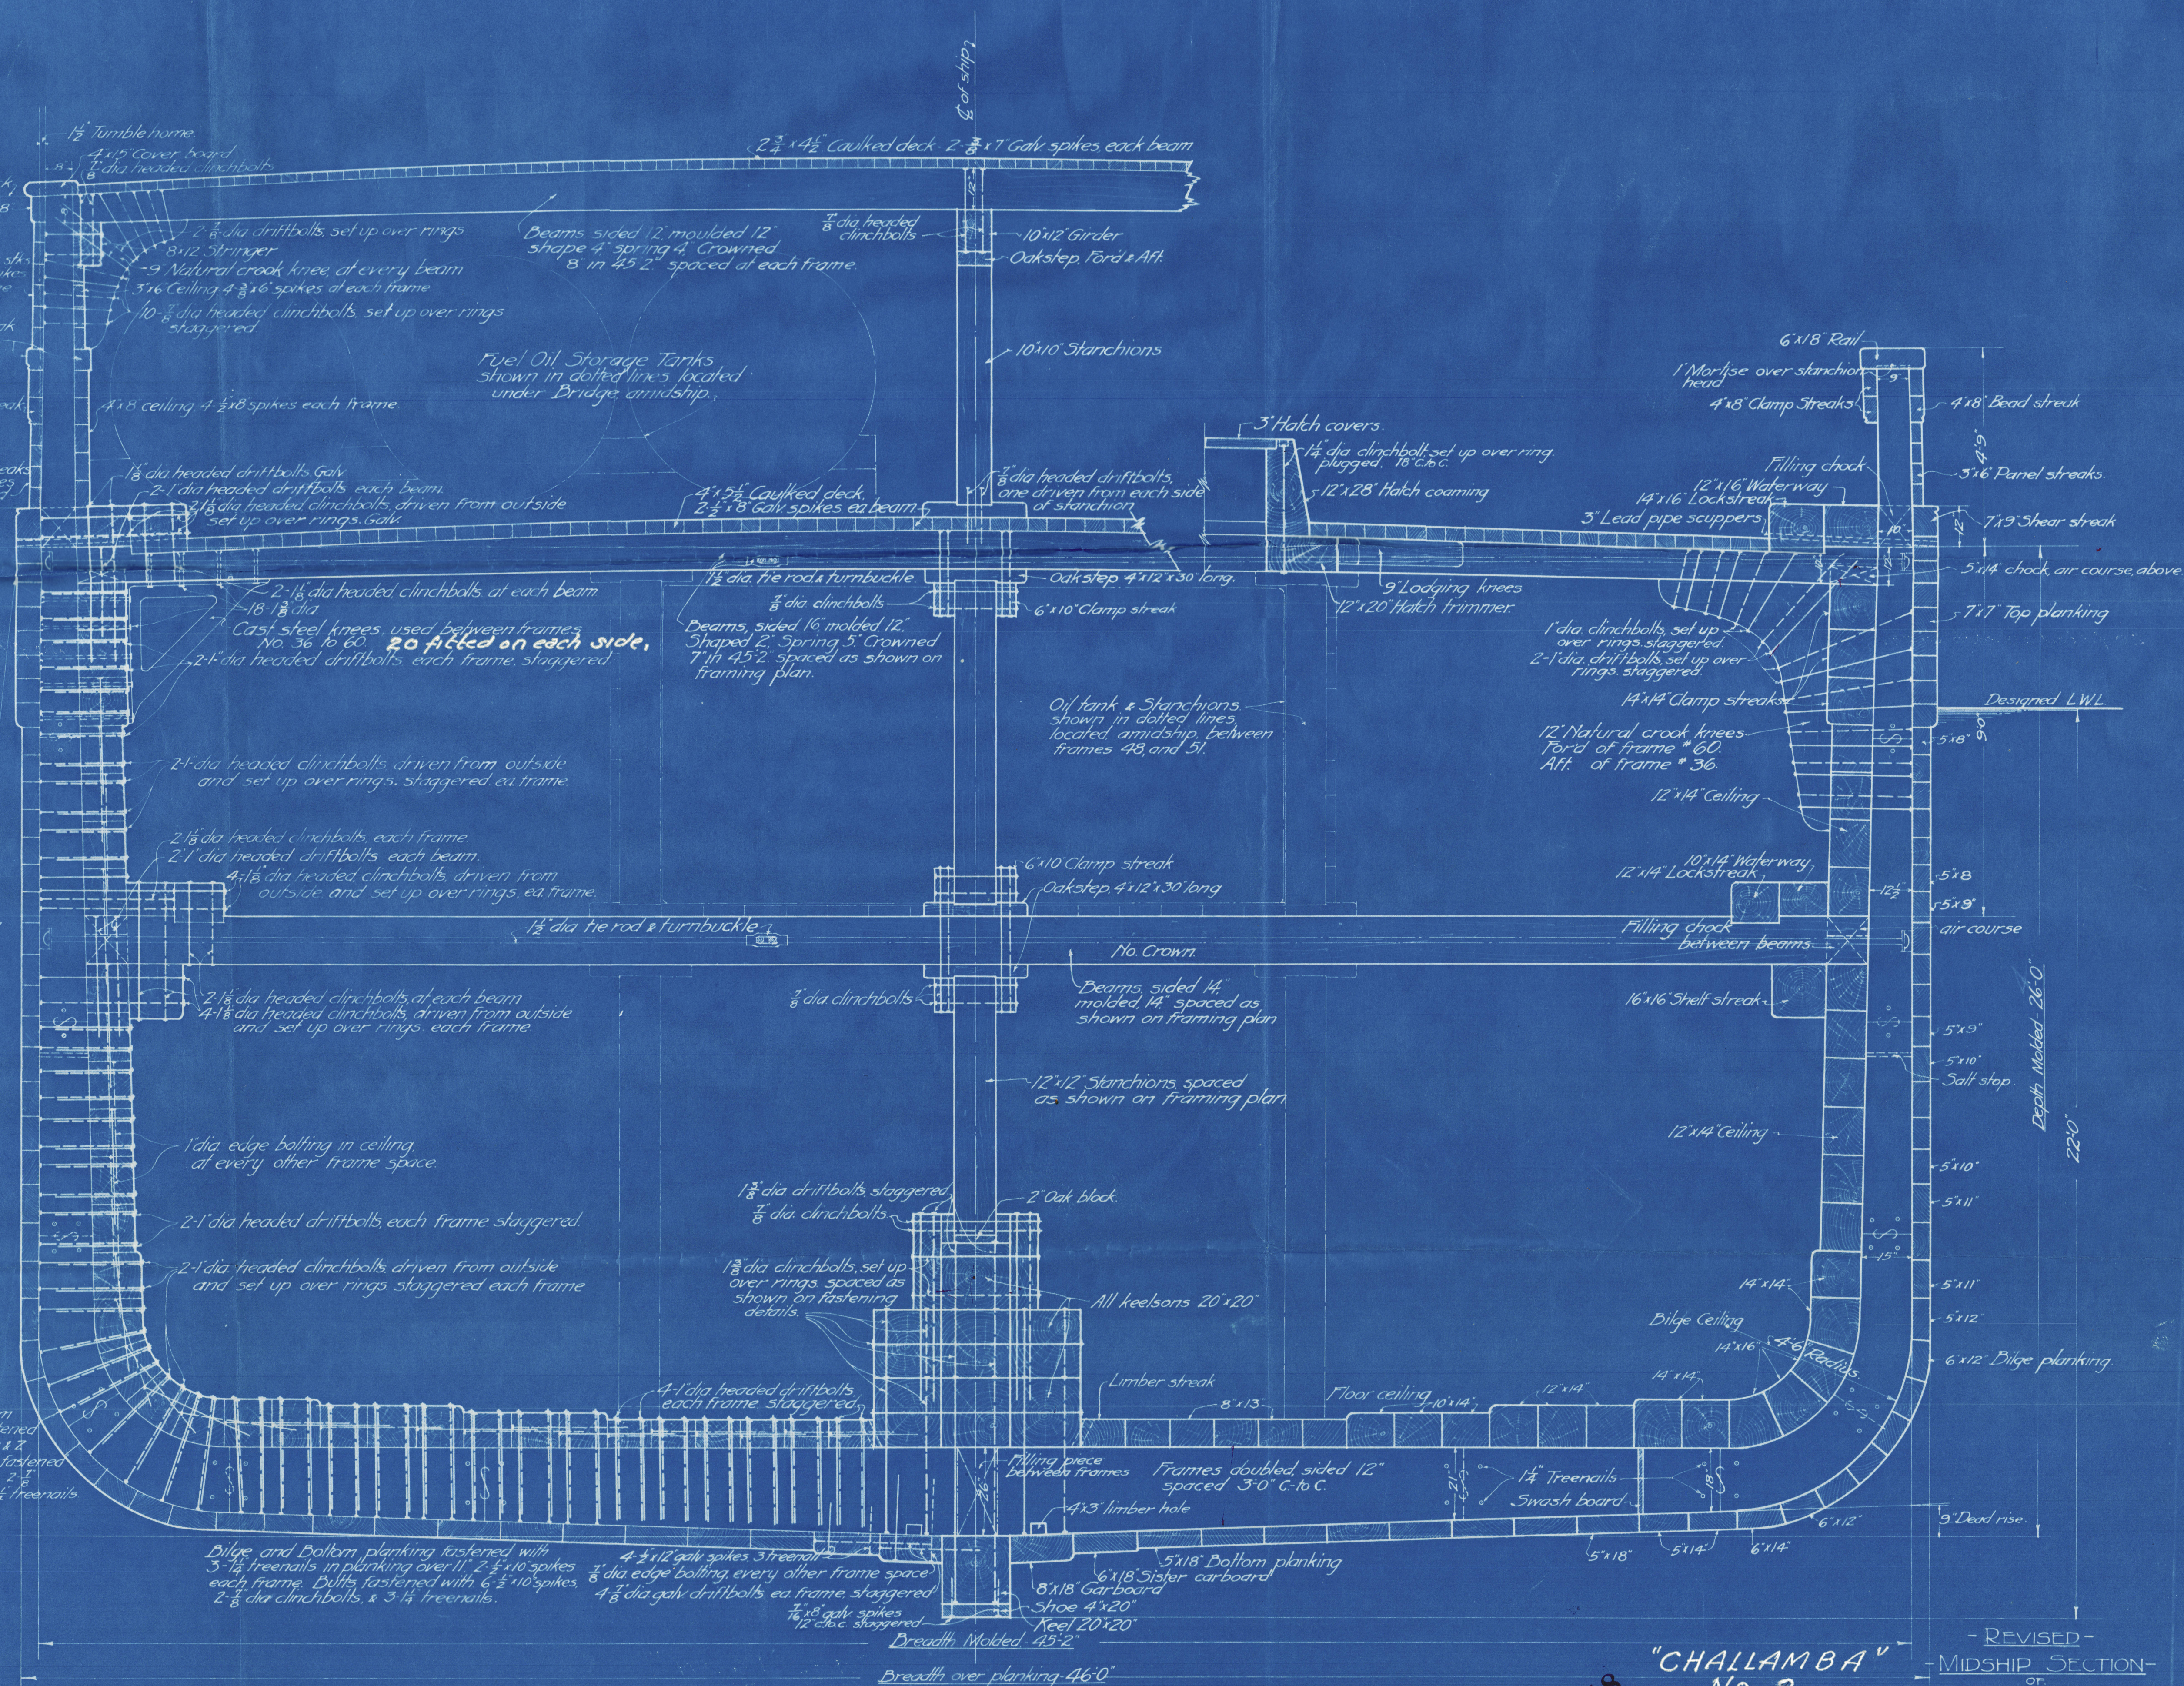

OUTBOARD ELEVATION OF SIDE  
BILGE AND BOTTOM PLANKING

1558 "CHALLAMBA" No. 3.

- REVISED -  
- MIDSHIP SECTION -  
- or -  
- WOODEN MOTOR SHIPS -

VESSEL No. 1.2.3.4

SLOAN SHIPYARDS CORPORATION  
OLYMPIA, WASHINGTON

SCALE 1" = 1' 0"

DATE Feb. 21, 18.

DR. H.T.T.

TR. H.T.T.

CK. H.T.T.

APPROVED Lom.


DRAWING No. 628

WS92-0151 127-2



Challamba. No. 3.  
Hoan Shipyard Corp.  
Grindship Section.

Sea 725

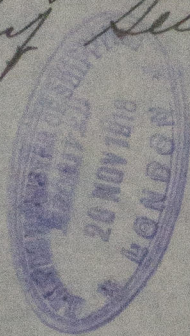

RETAIN

RETAIN



© 2021

Lloyd's Register  
Foundation

W592-0162