


LLoyds NUMBERS FOR CLASS 100A1

HALF BREADTH	20.0
DEPTH	15.02
HALF GIRTH	<u>32.02</u>
FIRST NUMBER	64.94
SECOND NUMBER	$64.94 \times 216.334 = 14698$
$L:B = 5,400$	$L:D = 14,403$

—Turtle deck—

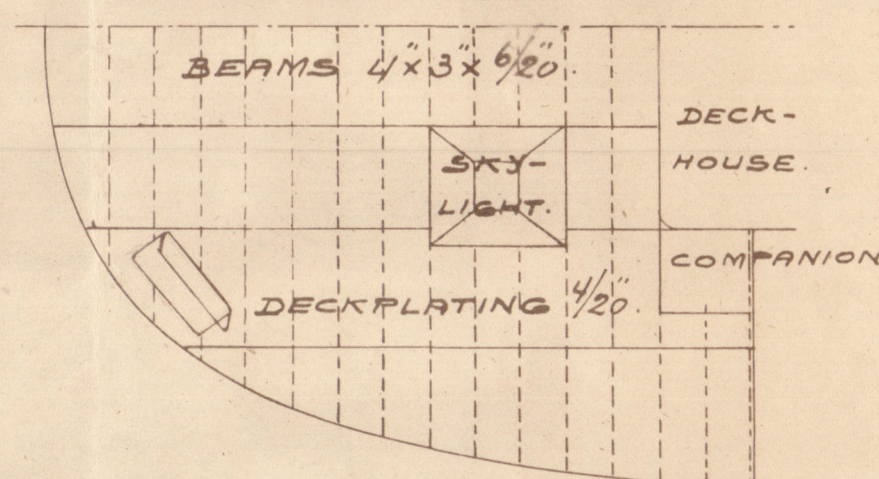


No 98. Steel seagoing Oil-lighter.
Longitudinal- & Deckplans.

216'-4" x 40'-0" x 14'-2 1/4". Scale 1/8" = 1'-0".

EQUIPMENT.

[illegible]


—Fore castle-deck.—

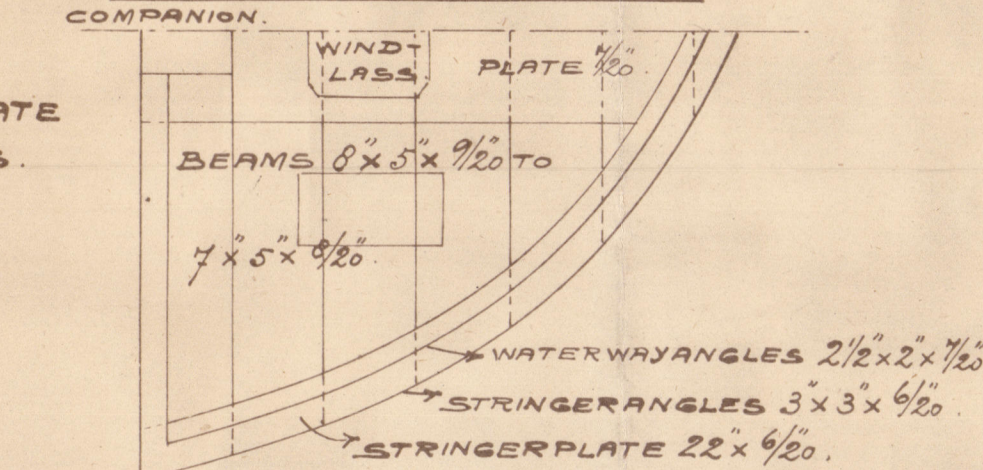


Flying-
Bridge.




Longitudinal section.

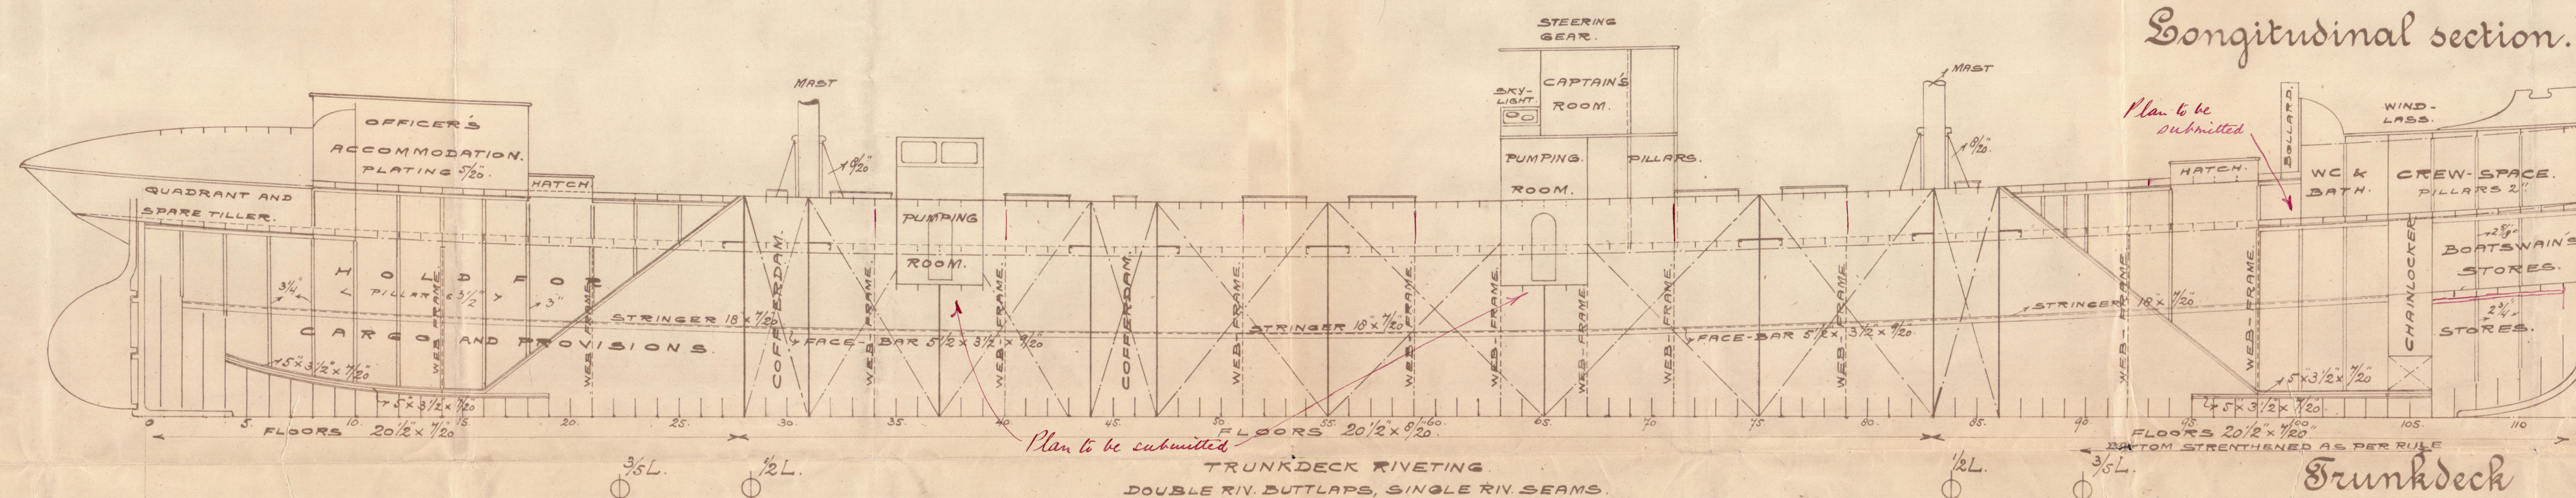

Upperdeck.

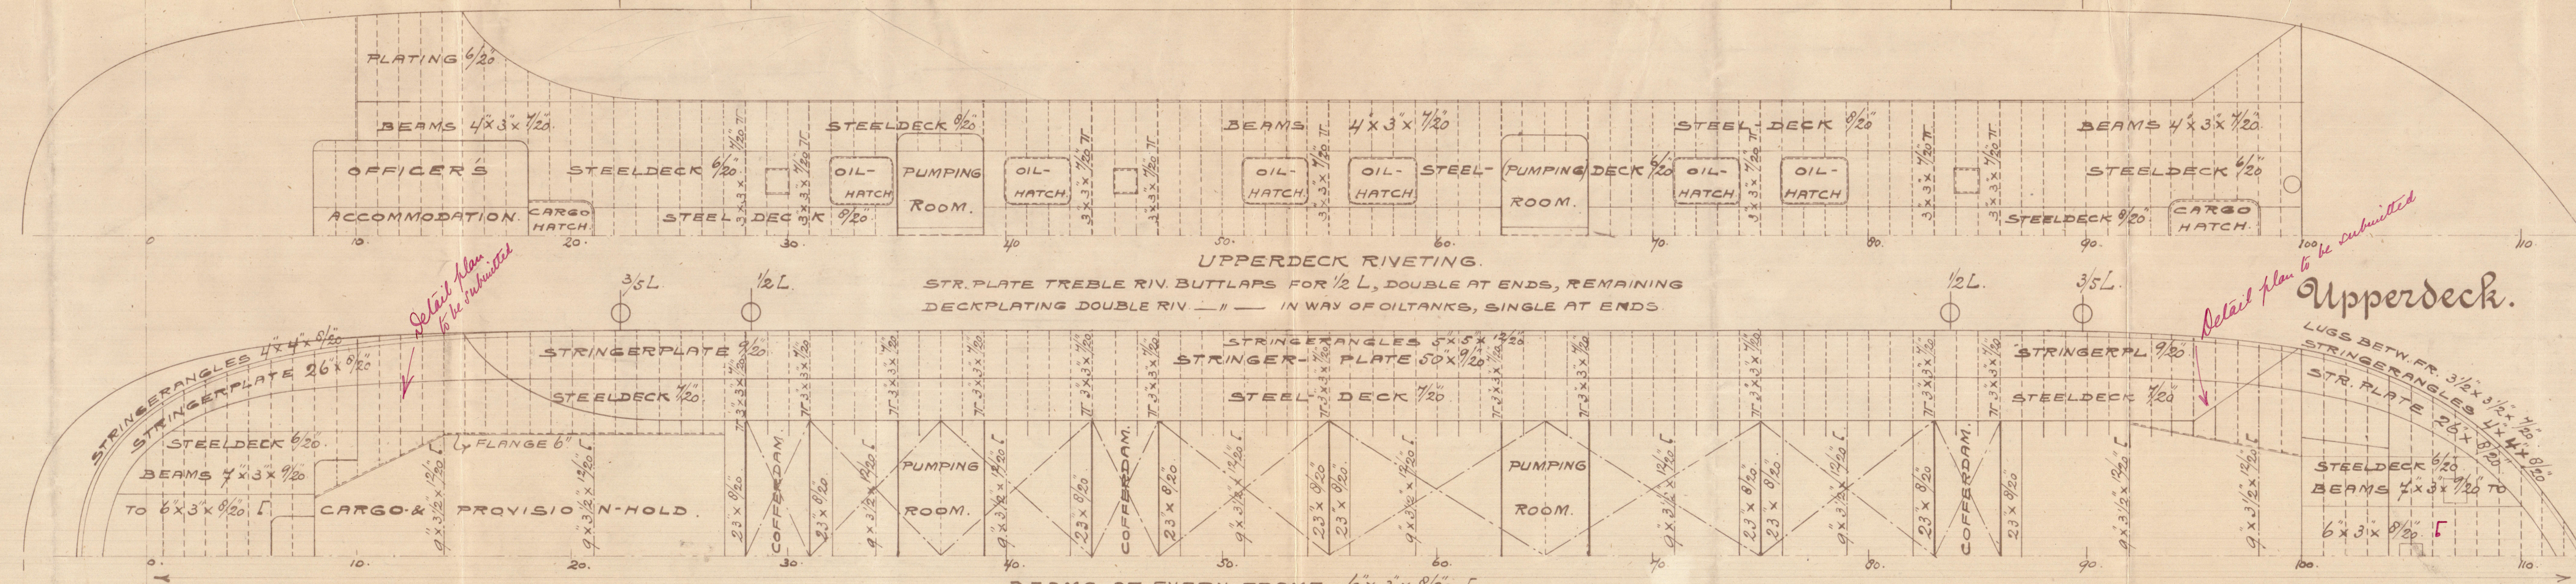



Sold plan.

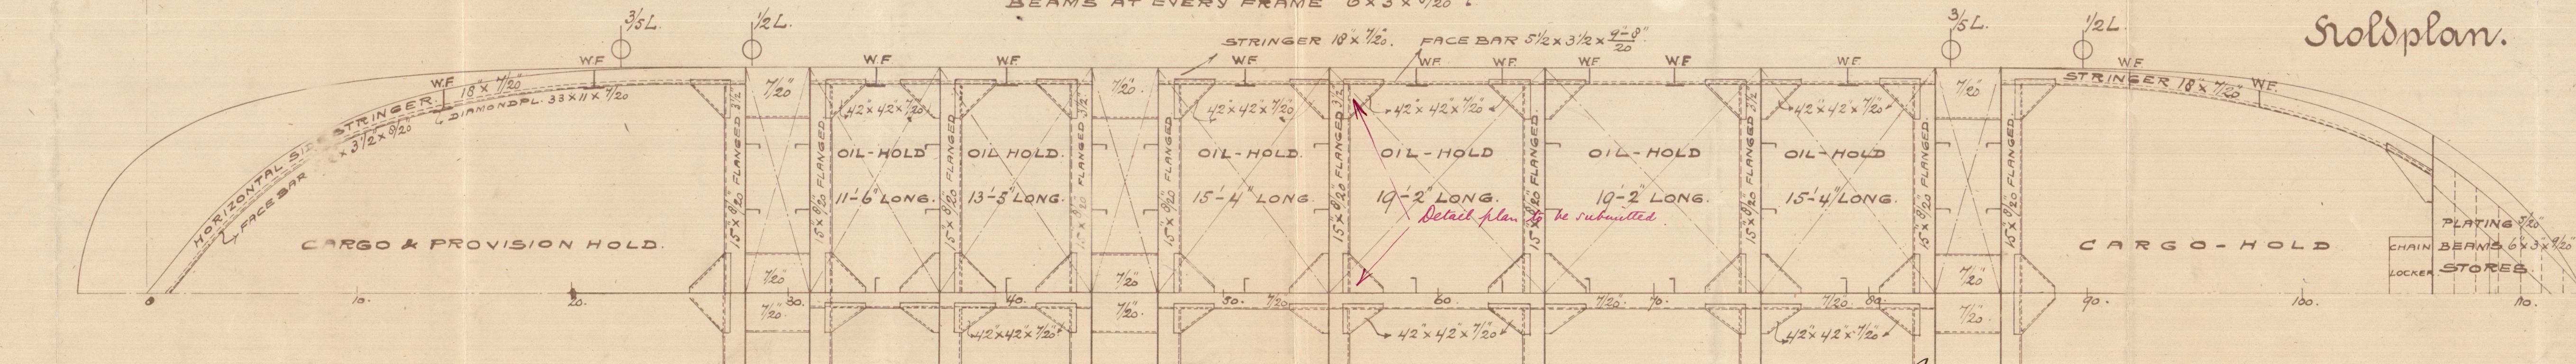


C.B.
25.5.08



N^o 98.
Longitudinal
deck plans.

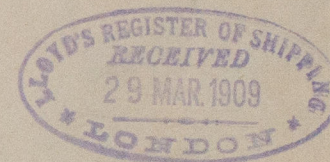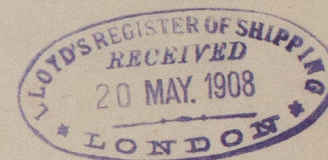

"Utrecht"
Ans 4154.

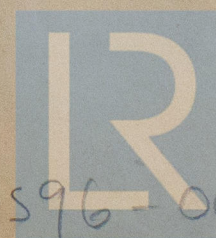

© 2021

Lloyd's Register
Foundation

W596-0034



© 2021

Lloyd's Register
Foundation