

COUPLING BOLTS FOR INTERMEDIATE SHAFTS.

BOLT HEADS TO BE AFT IN EACH COUPLING
EXCEPT FORWARD END OF THRUST SHAFT.
24- OFF WORKING. 6- OFF SPARE.


HALF SIZE.

NOTE:- USE 30 OF THE COUPLING BOLTS

AND NUTS ON STOCK FROM K.15-18-20.

THESE TO BE REDUCED IN DIAM^R AS SHEWN HERE.

SURVEY - LLOYDS

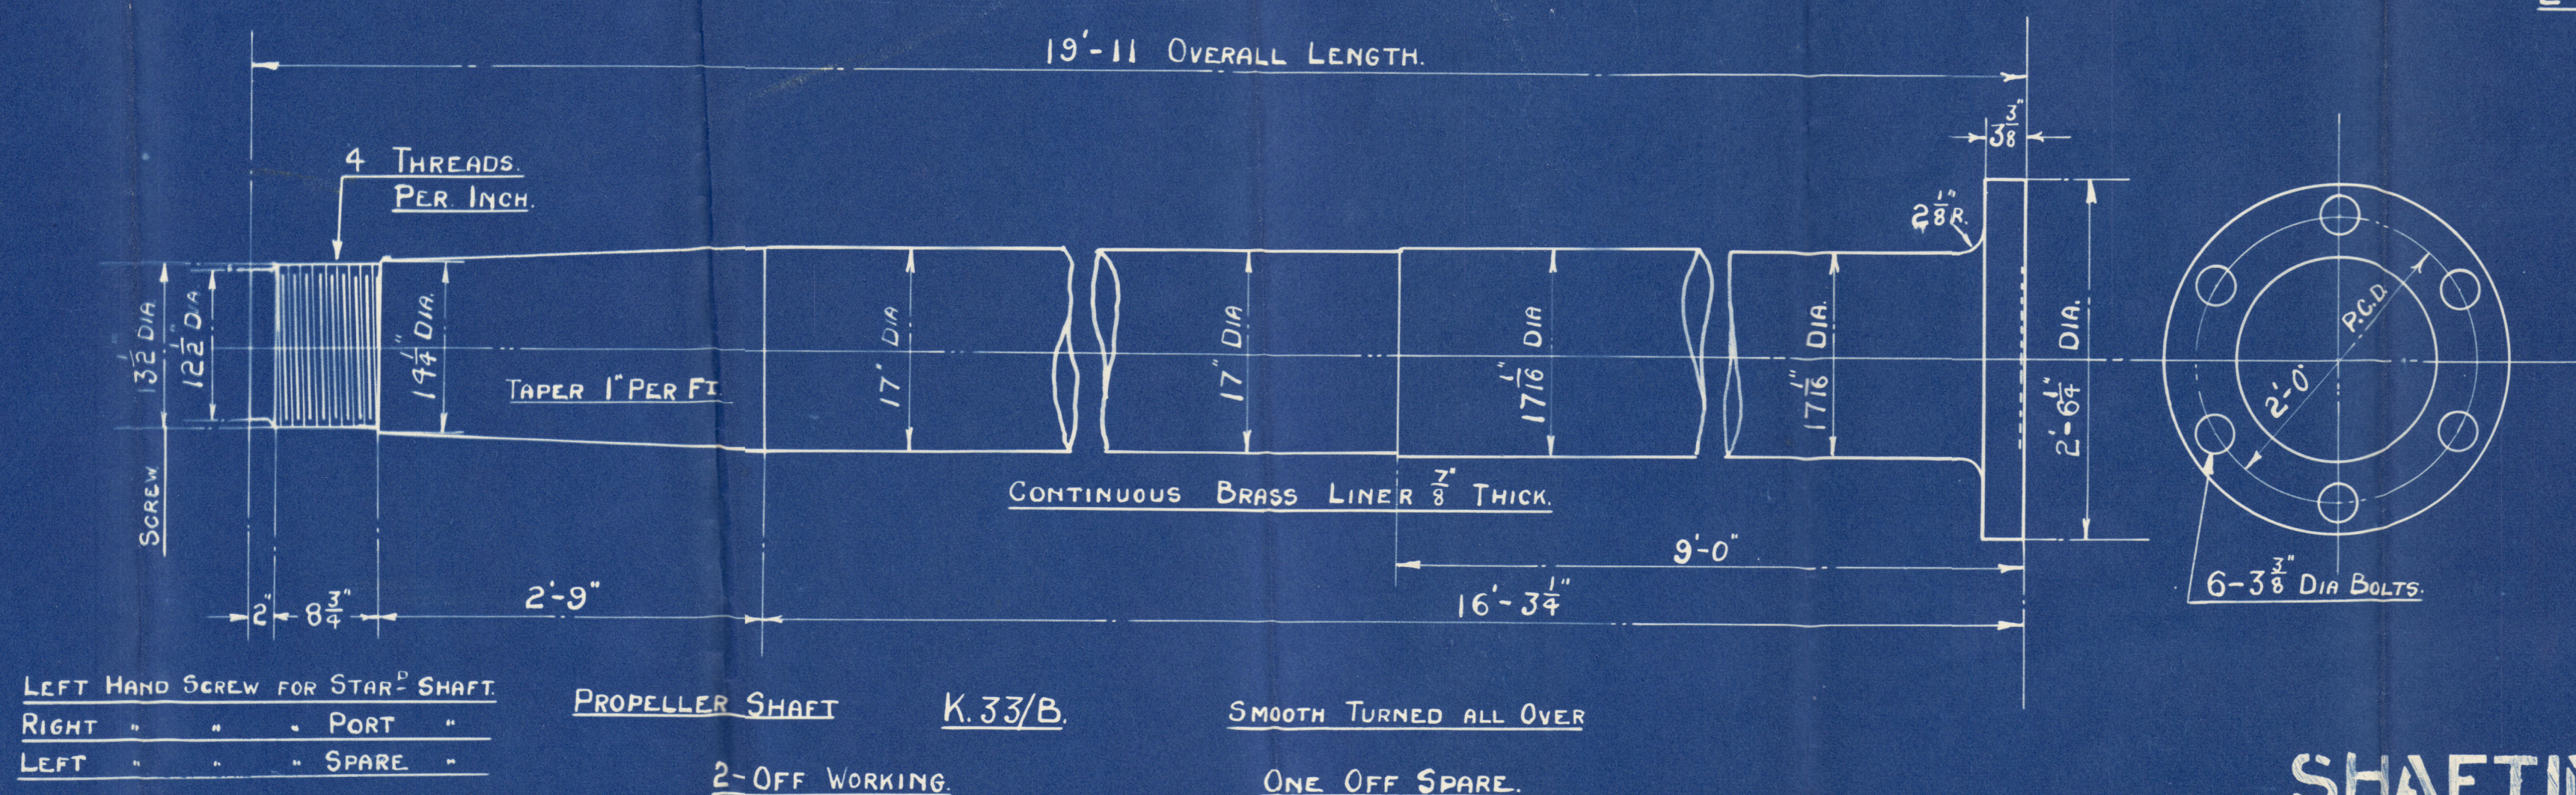

LEFT HAND SCREW FOR STAR ^D SHAFT.				
RIGHT	"	"	"	PORT "
LEFT	"	"	"	SPARE "

PROPELLER SHAFT K. 33/B.

SMOOTH TURNED ALL OVER

2-OFF WORKING

ONE OFF SPARE.

(FOR FULL PARTICULARS SEE STERN TUBE DRAWING.)

SHAFTING.


ENG. № K33.

SCALE 1" = 1 FT. & HALF SIZE. 20TH JUNE 1928.


20TH JUNE 1928.

DRC. № 5854.

Kincaid N33
Shyting

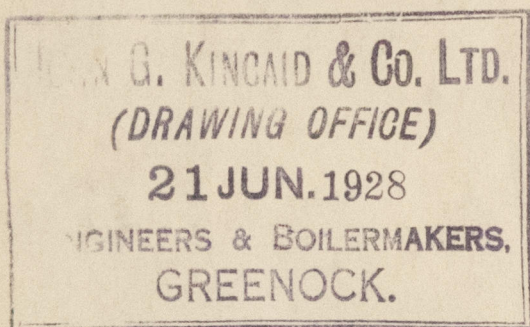

MV. Athelcrown
Crk. Rpt. N. 19049

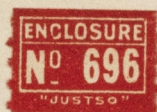

W5-0046



© 2019

Lloyd's Register
Foundation