


— BEAM ARRANGEMENT —

— S. S. No 278 —

SCALE 3" = 1 FOOT

ROBERT THOMPSON & SONS, LTD
IRON AND STEEL SHIPBUILDERS AND

— REPAIRERS —
SOUTHWICK YARD,
— SUNDERLAND —

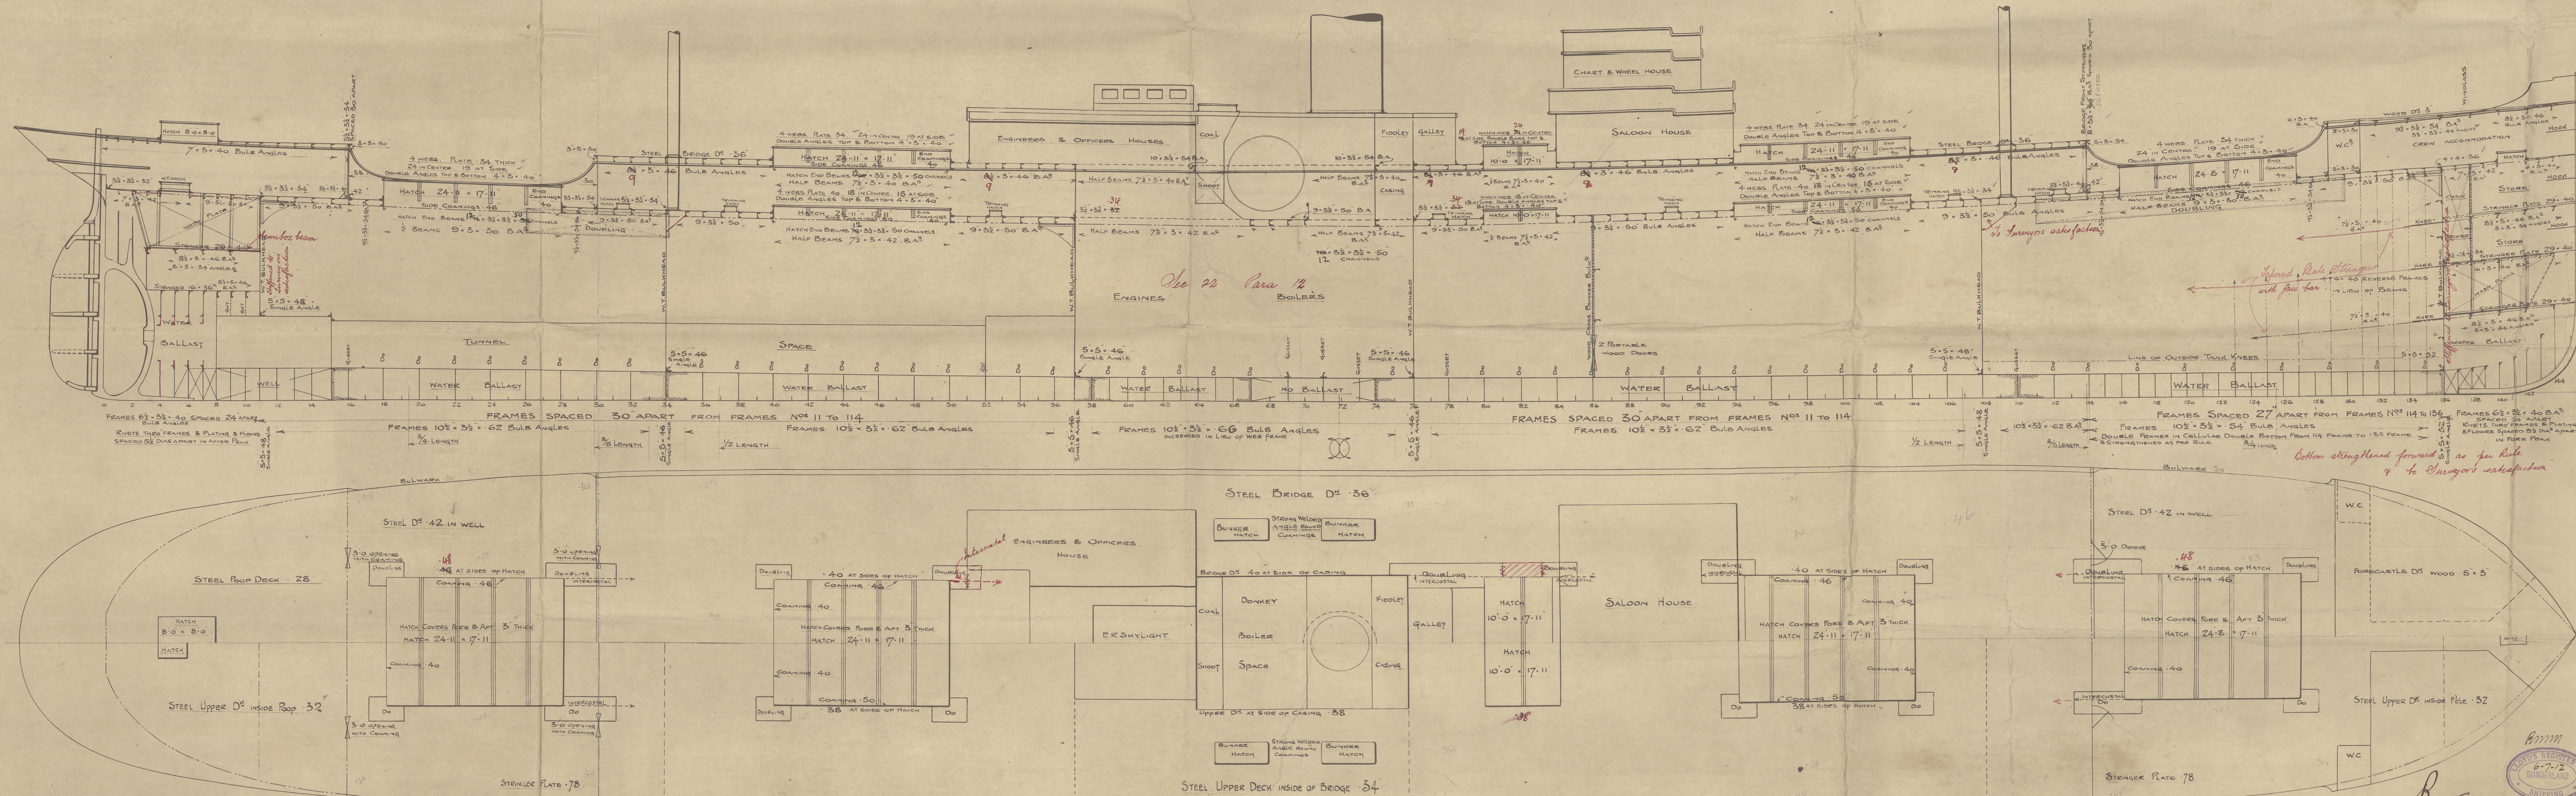


Jossifoglu
Old Apt. 25632.

*Profile &
Deck Plan.*

No. 278

R. Thompson & Sons.

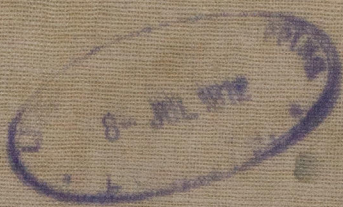

W60-0119



© 2020

Lloyd's Register
Foundation