




## FORGING SKETCH FOR TRANSMISSION SHAFT

ORDER N° B.W.8

1225 OVERALL

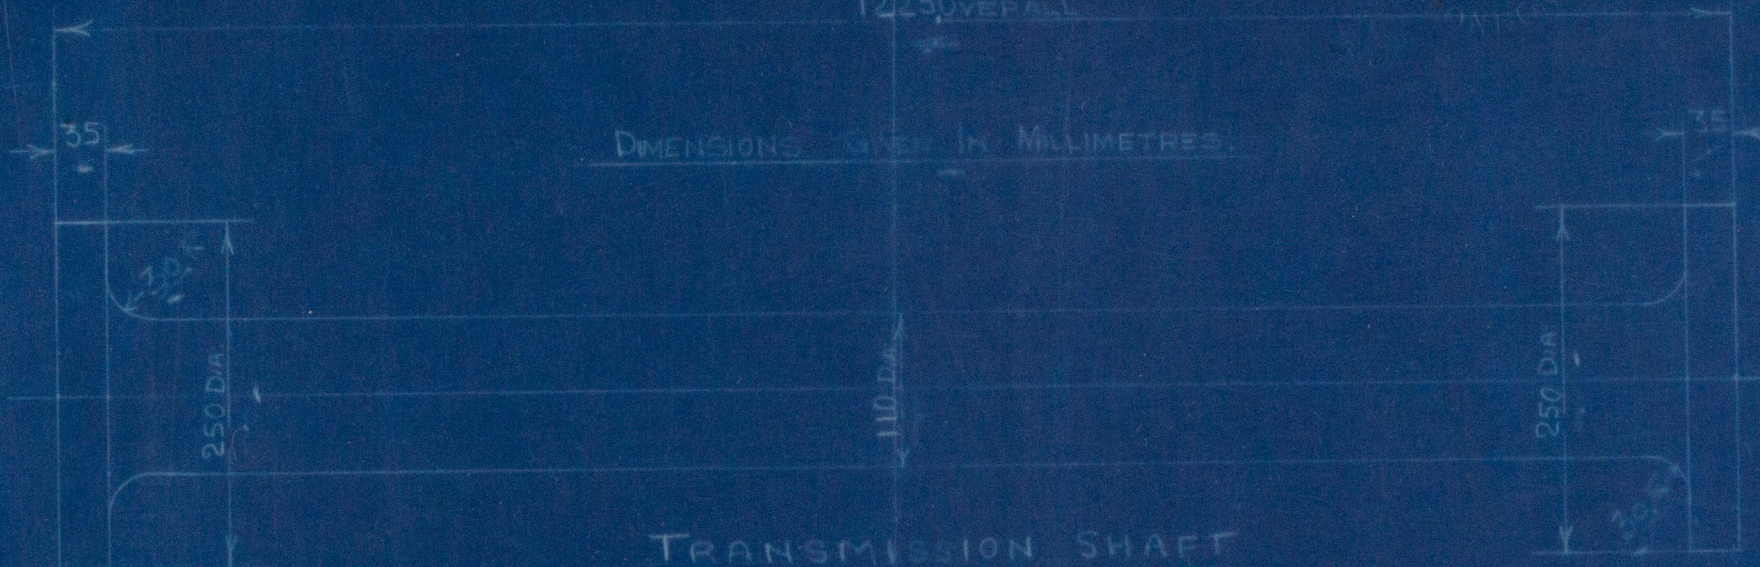

## TRANSMISSION SHAFT

~~ORDER N° B.W.8~~~~ORDER N° B.W.8~~

MATERIAL:- SIEMENS MARTIN ACID INGOT STEEL

TO PASS LLOYDS SURVEY

FINISHED DIMENSIONS GIVEN

FORGING TO BE ROUGH TURNED  $6\frac{1}{4}$  LARGER IN DIA THAN DIMENSION GIVENSHOULDERS TO BE LEFT  $3\frac{1}{4}$  ASIDE LONGER

CENTRES TO BE LEFT ON

TO BE MARKED WITH ORDER N°

CHECKED BY T.H.  
DATE 11-3-29

SKETCH N° B.W.8

