



# STEEL BOILER 10-0 DIA 10-0 LONG 120 LBS W.P. LLOYDS.

5546




RILEY BROS. (BOILERMAKERS) LTD.  
STOCKTON ON TEES.

## SPECIFICATION OF MATERIALS

SHELL, STRAPS, GIRDERS & MAINSTAYS 28 TO 32 TONS.  
BALANCE OF PLATES, RIVETS & SCREW STAYS 26 " 30 "

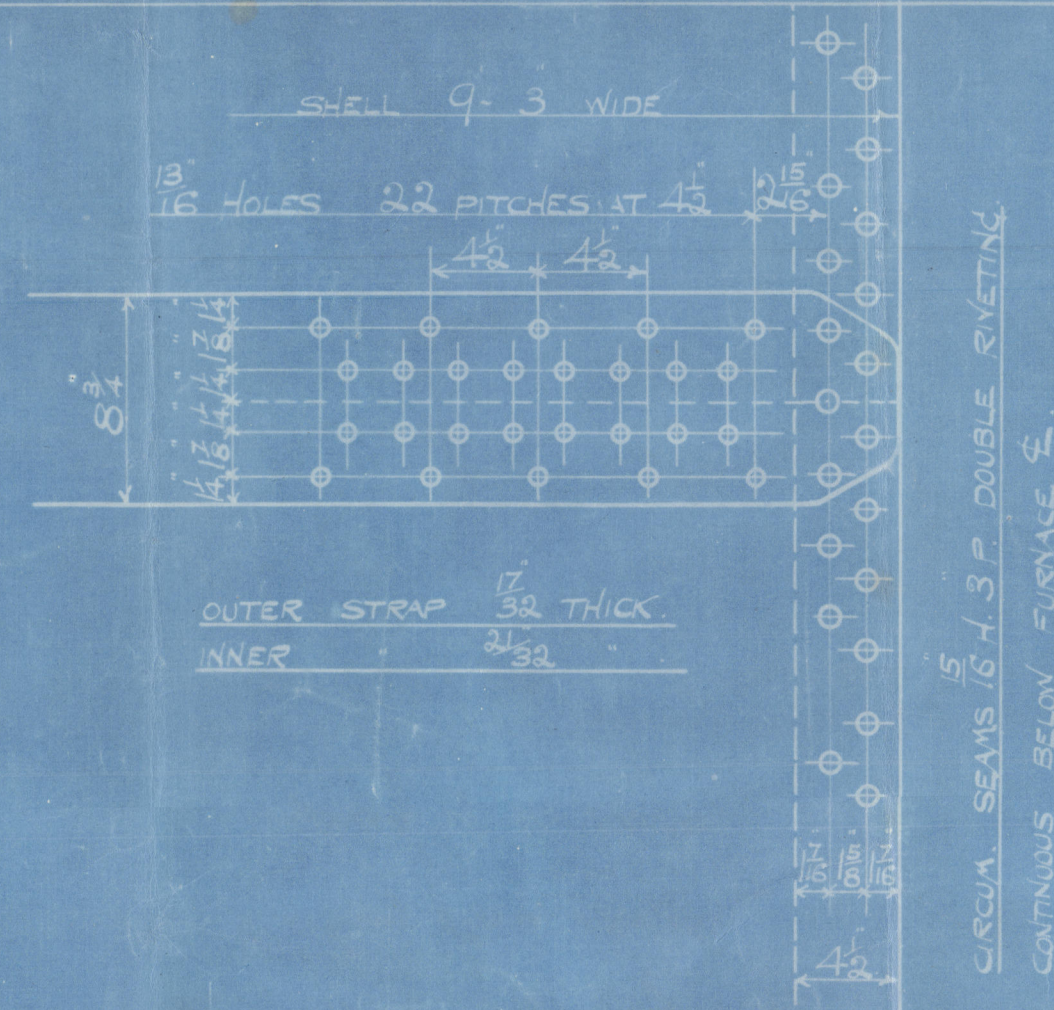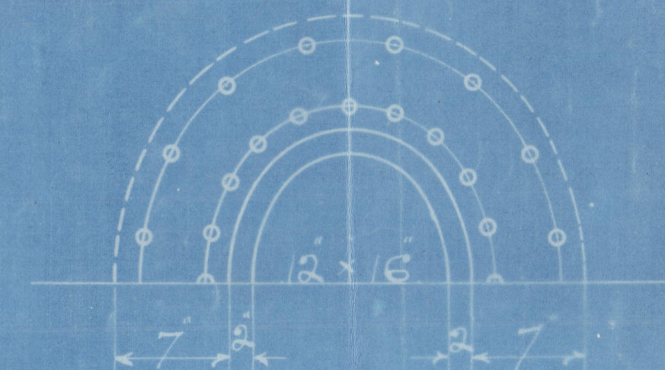

COMBUSTION CHAMBER SCREW STAYS	
SCREWED 9 TPI	SINGLE NUT AT ENDS
AT BACK MARK	3/4" DIA.
" " "	1 1/8 "
" " "	1 1/2 "
" " "	1 3/8 "
" SIDES & IN GIRDERS	1 3/8 "

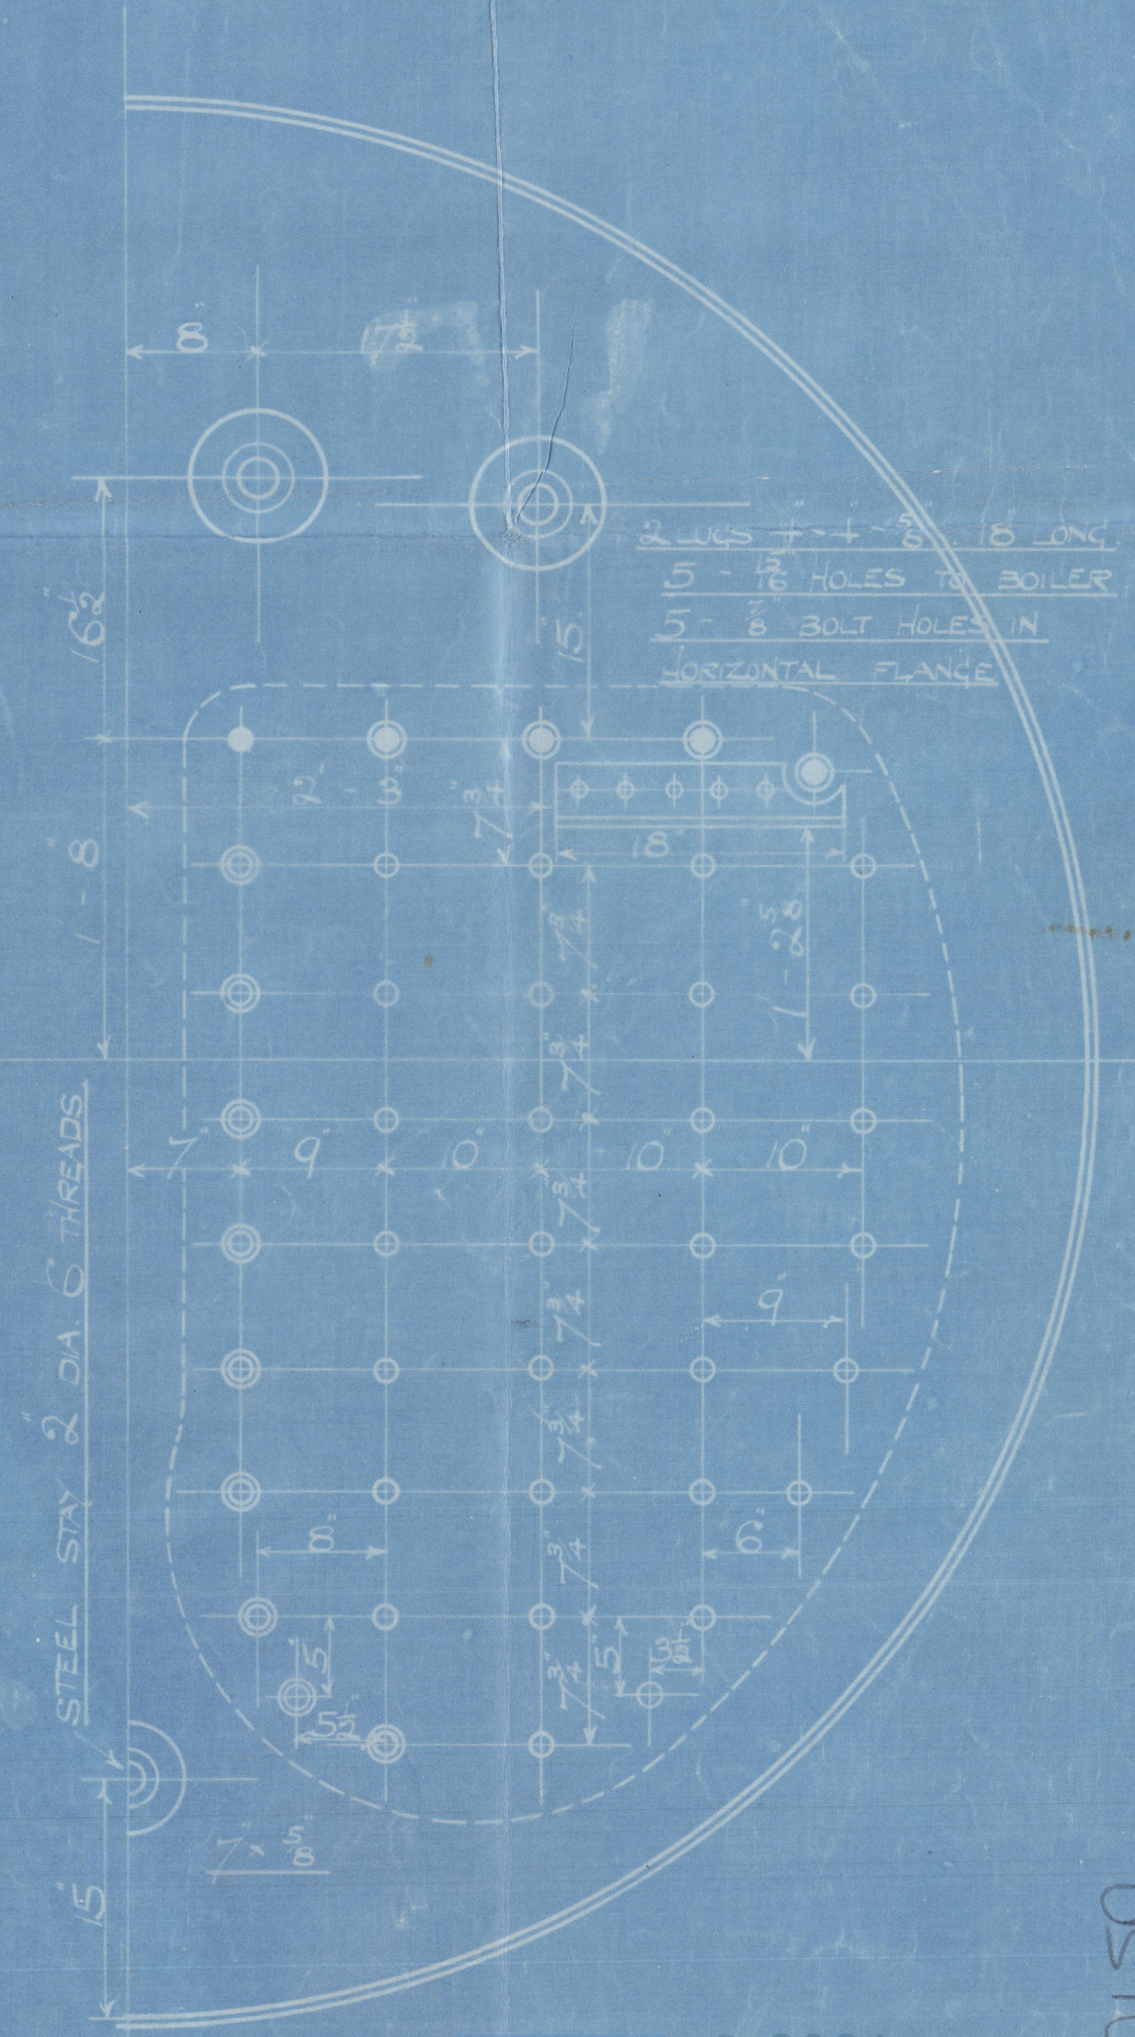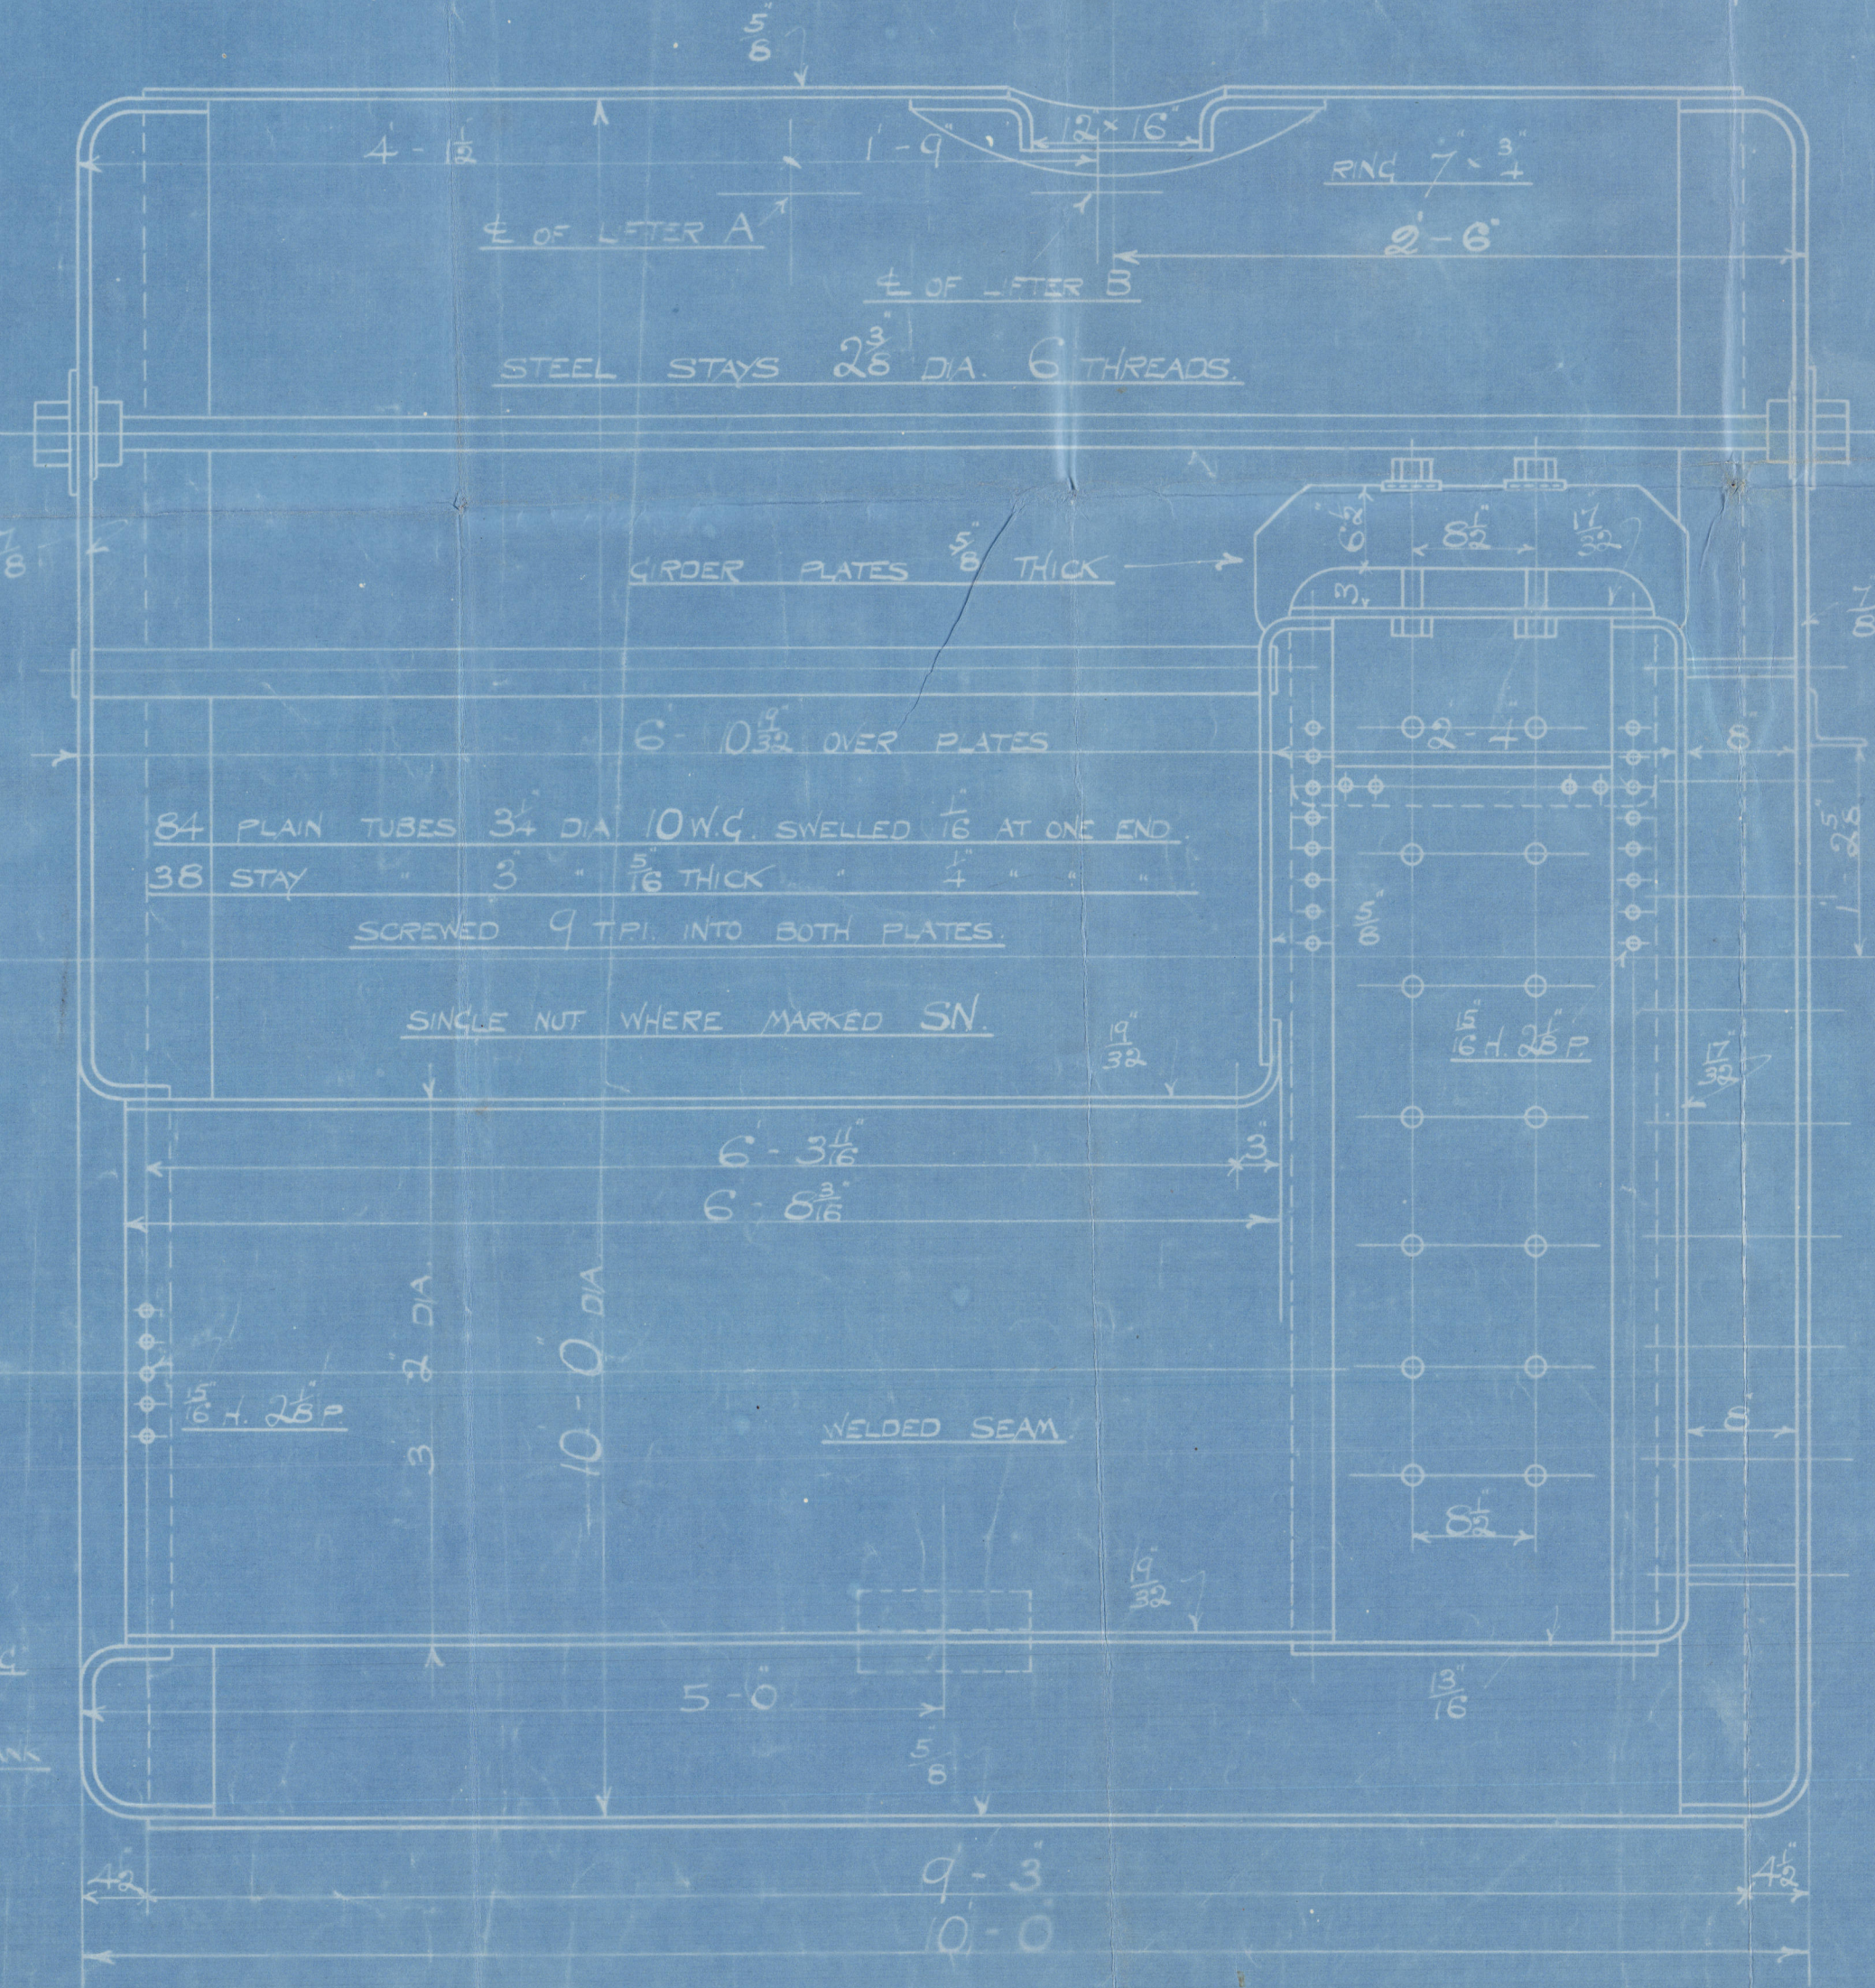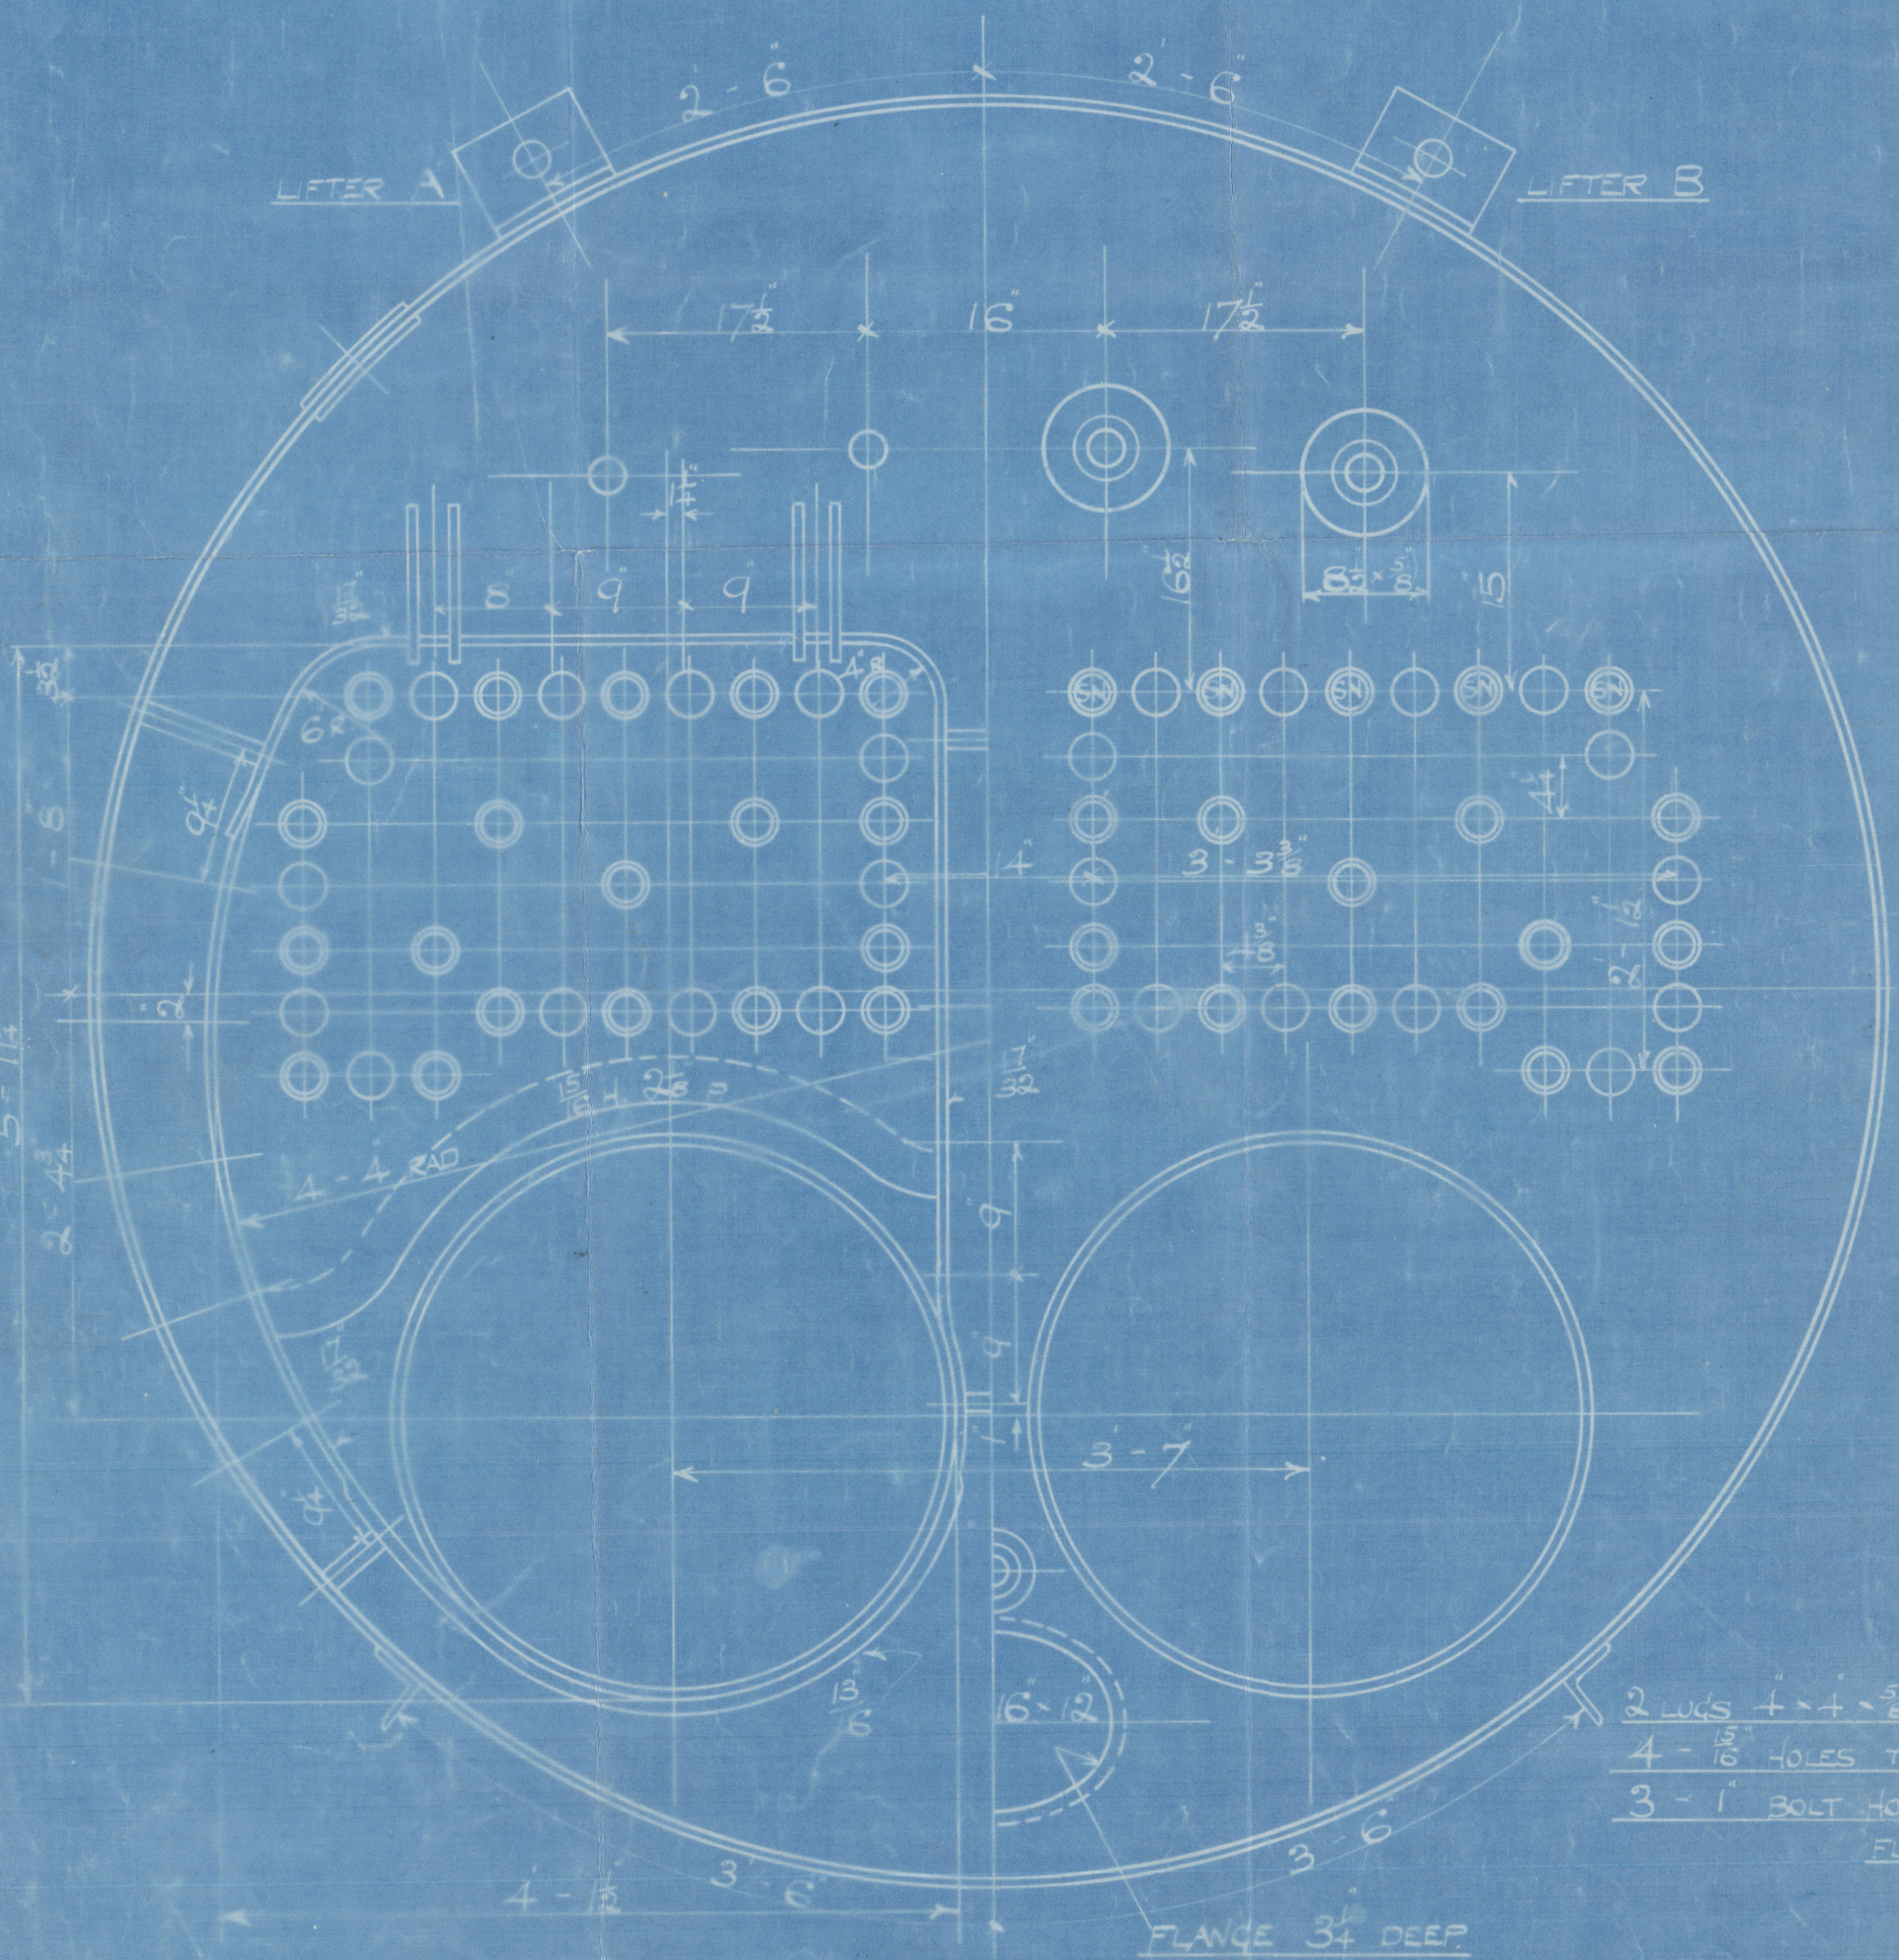

223A



Messrs Riley Bros Ltd  
Boiler No 5546  
for  
Messrs J. Blumer & Co  
S.S. 257

Working Press 120 lb

Duplicate of No. 5454

No.	6382
LLOYD'S TEST	
	230 lbs.
W.P.	120
7.8.24 - W.M.	

Inspection Report  
5/8" Unworth No. 12040

SUNDERLAND RPT. NO. 29327.

Reply

5-5-46

dup 5414

© 2021

Lloyd's Register  
Foundation  
W605-0150