



T.S.S. "TAHITI"

SUBDIVISION ARRANGEMENT ABAFT ER BULKHEAD

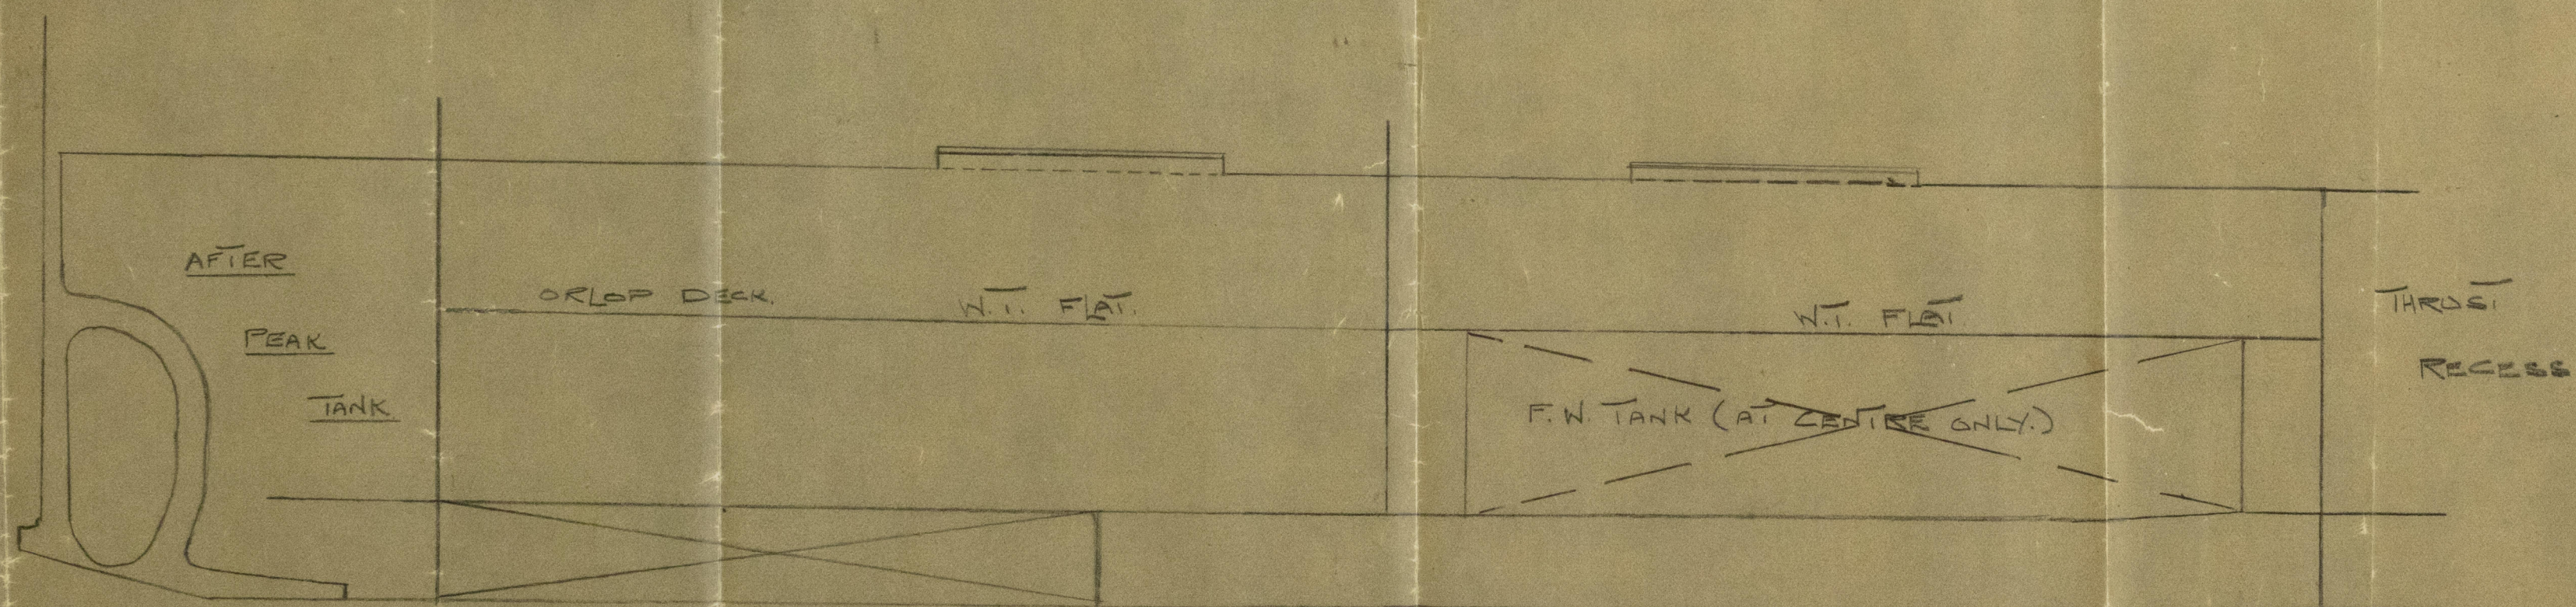


Thickness of ^{shell} plating in way tunnel stool
 Gen Section showing shaft & cross plates
 & also tunnel stool forward of stern tube

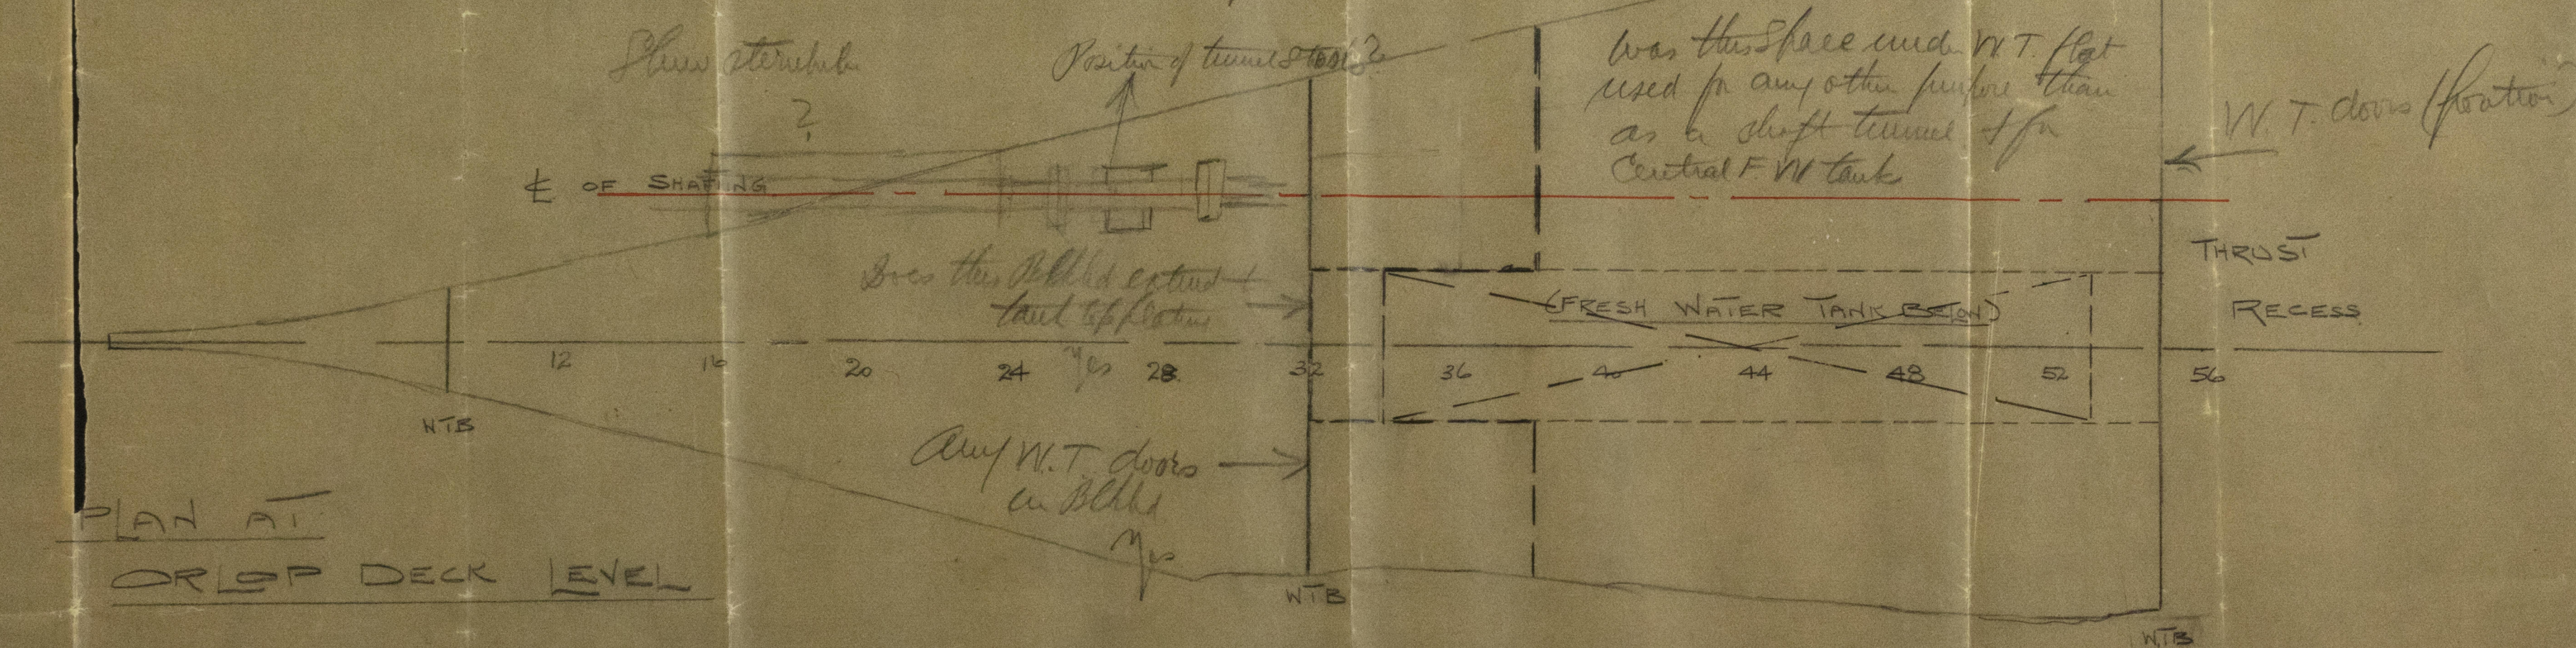

PLAN AT TANK TOP

FRESH WATER TANK

4
Tahiti

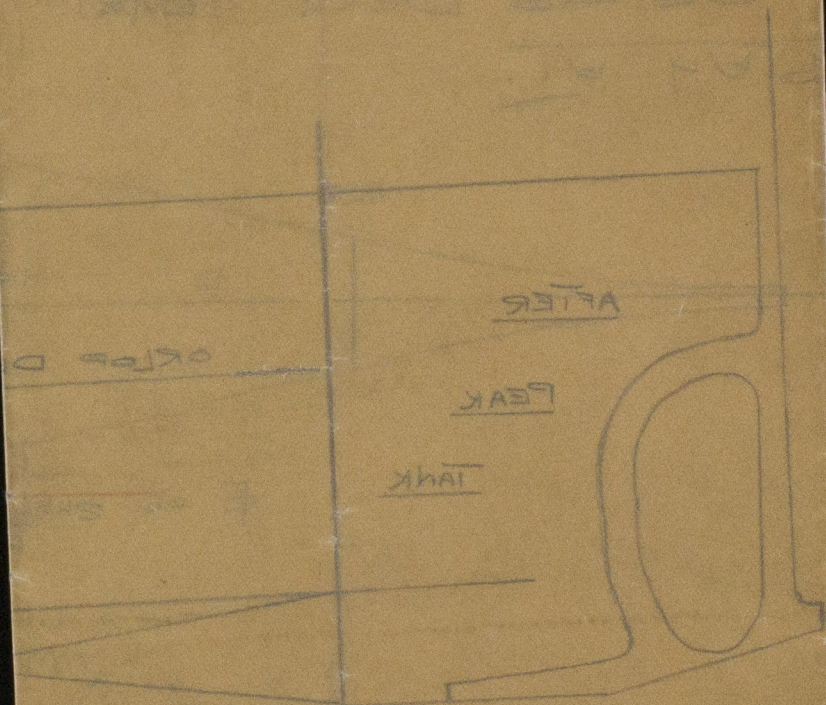

© 2021

Lloyd's Register
Worldwide
Information