

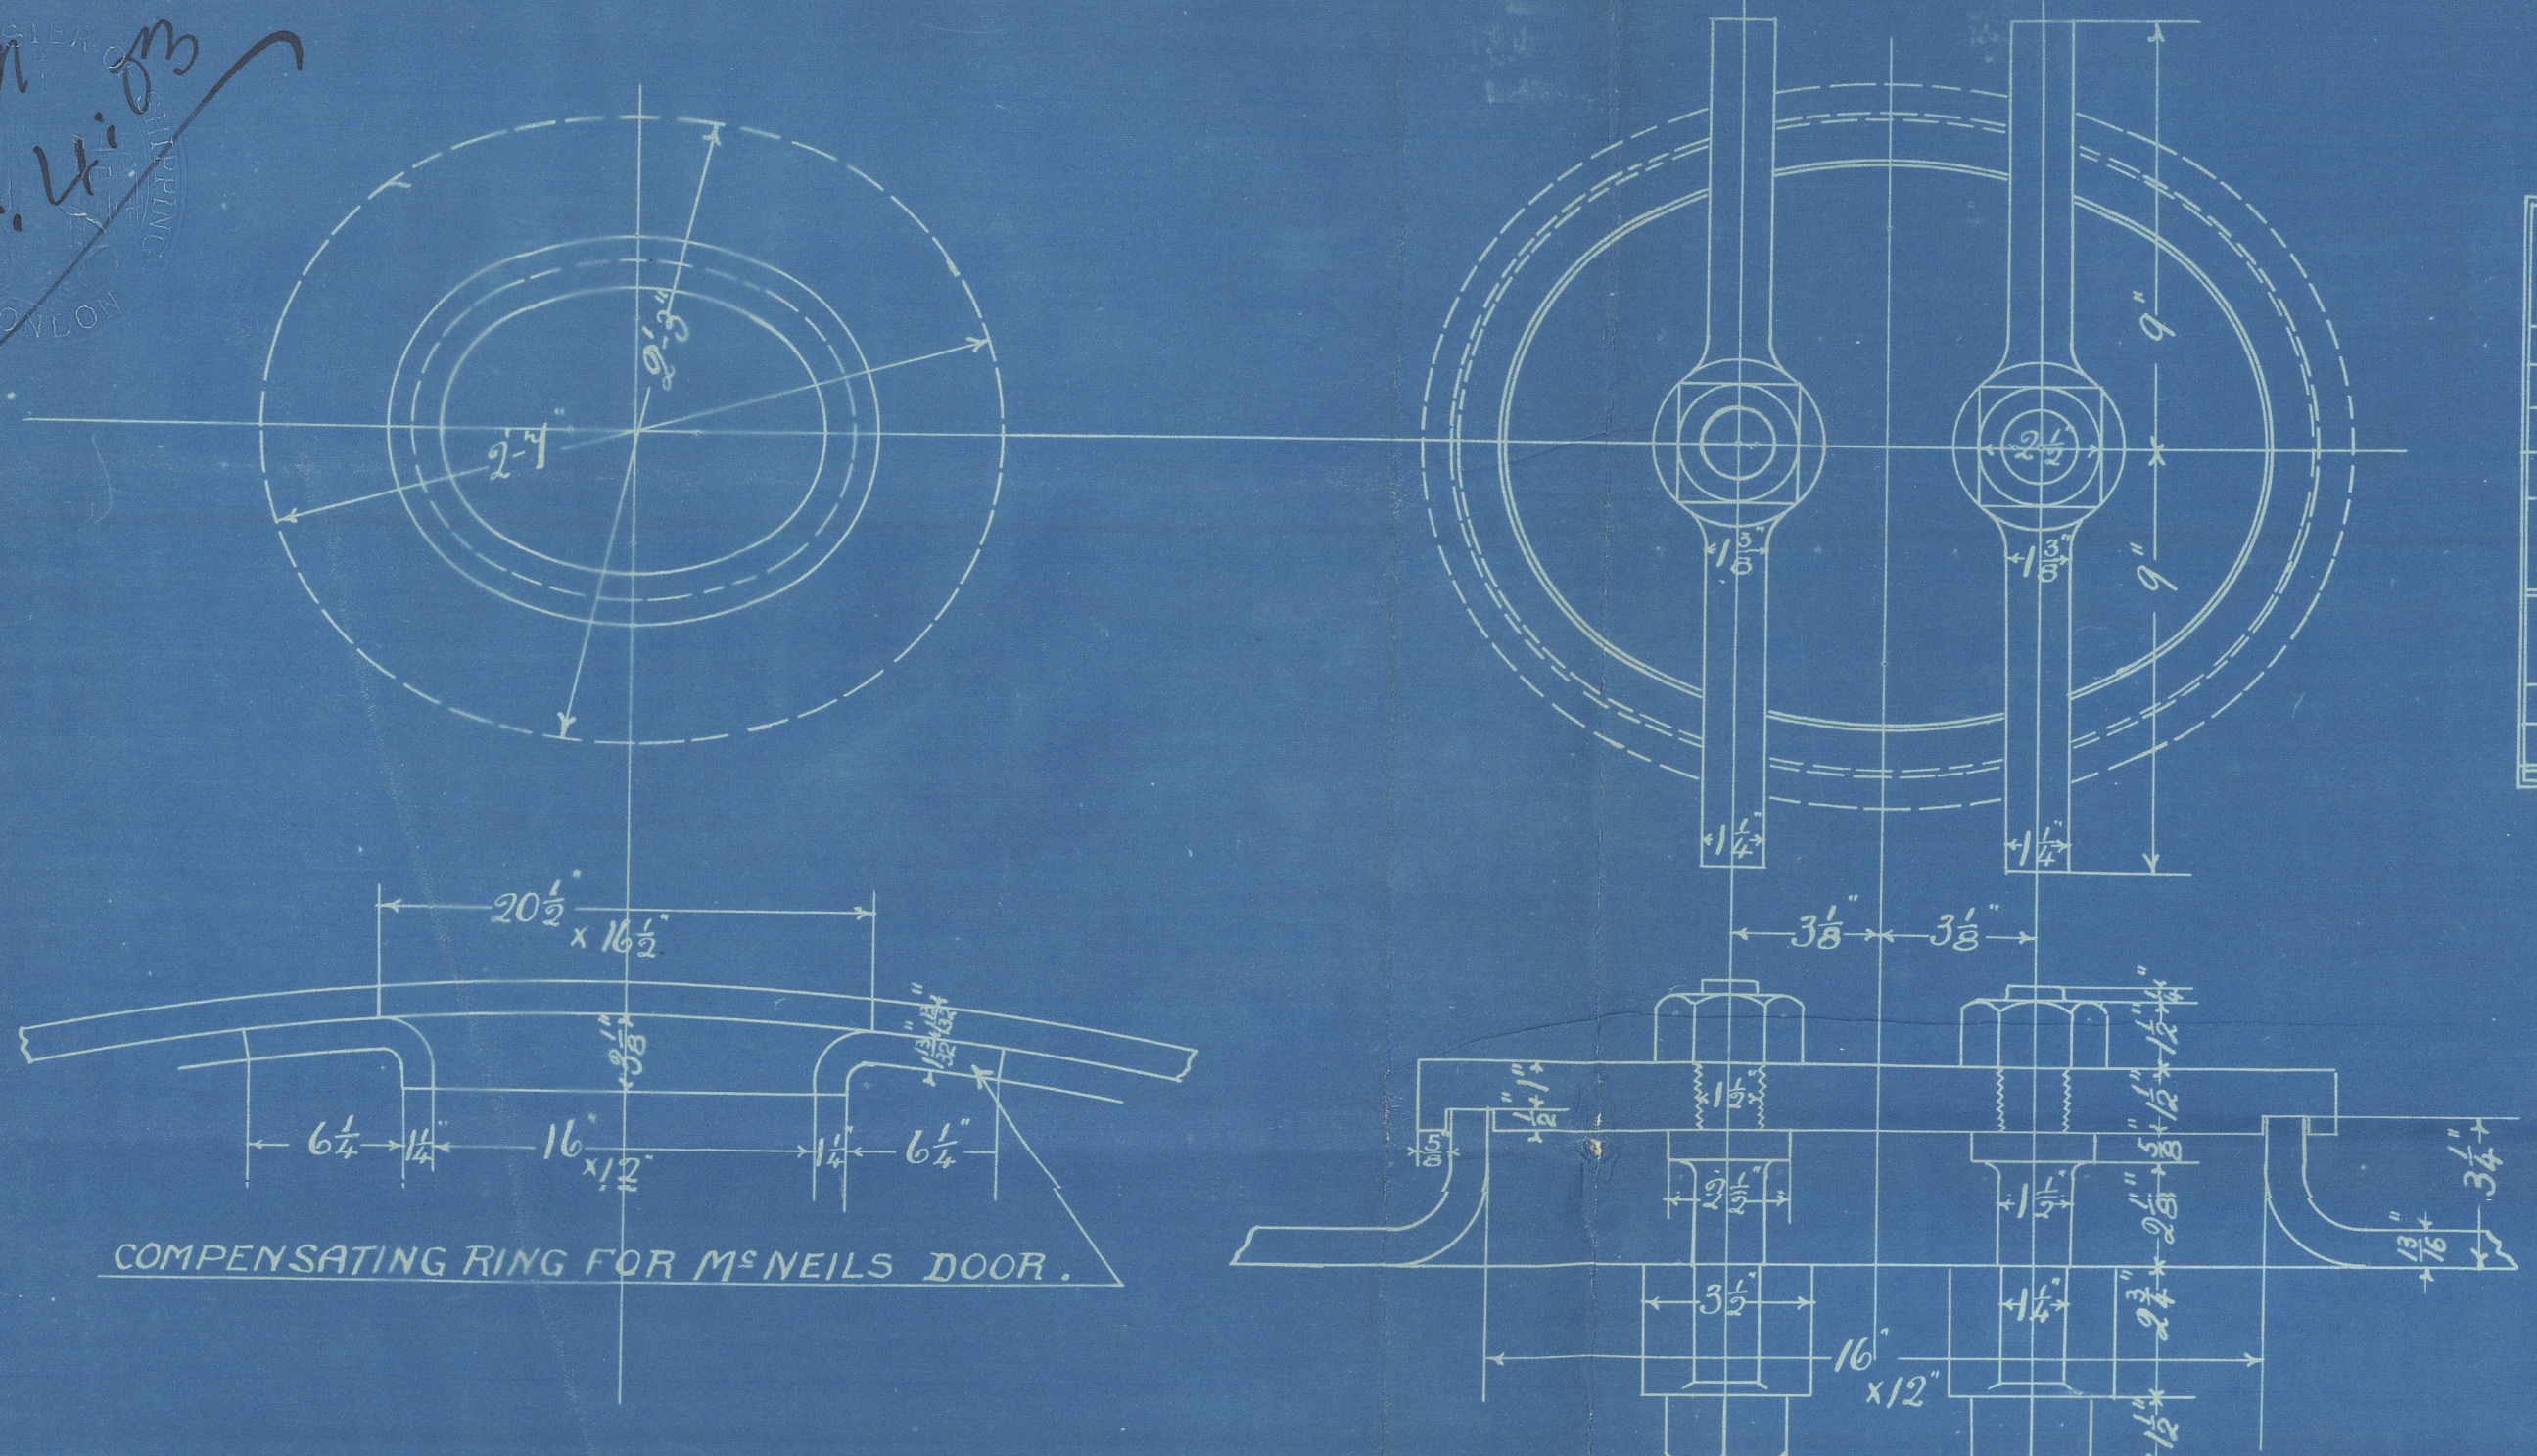
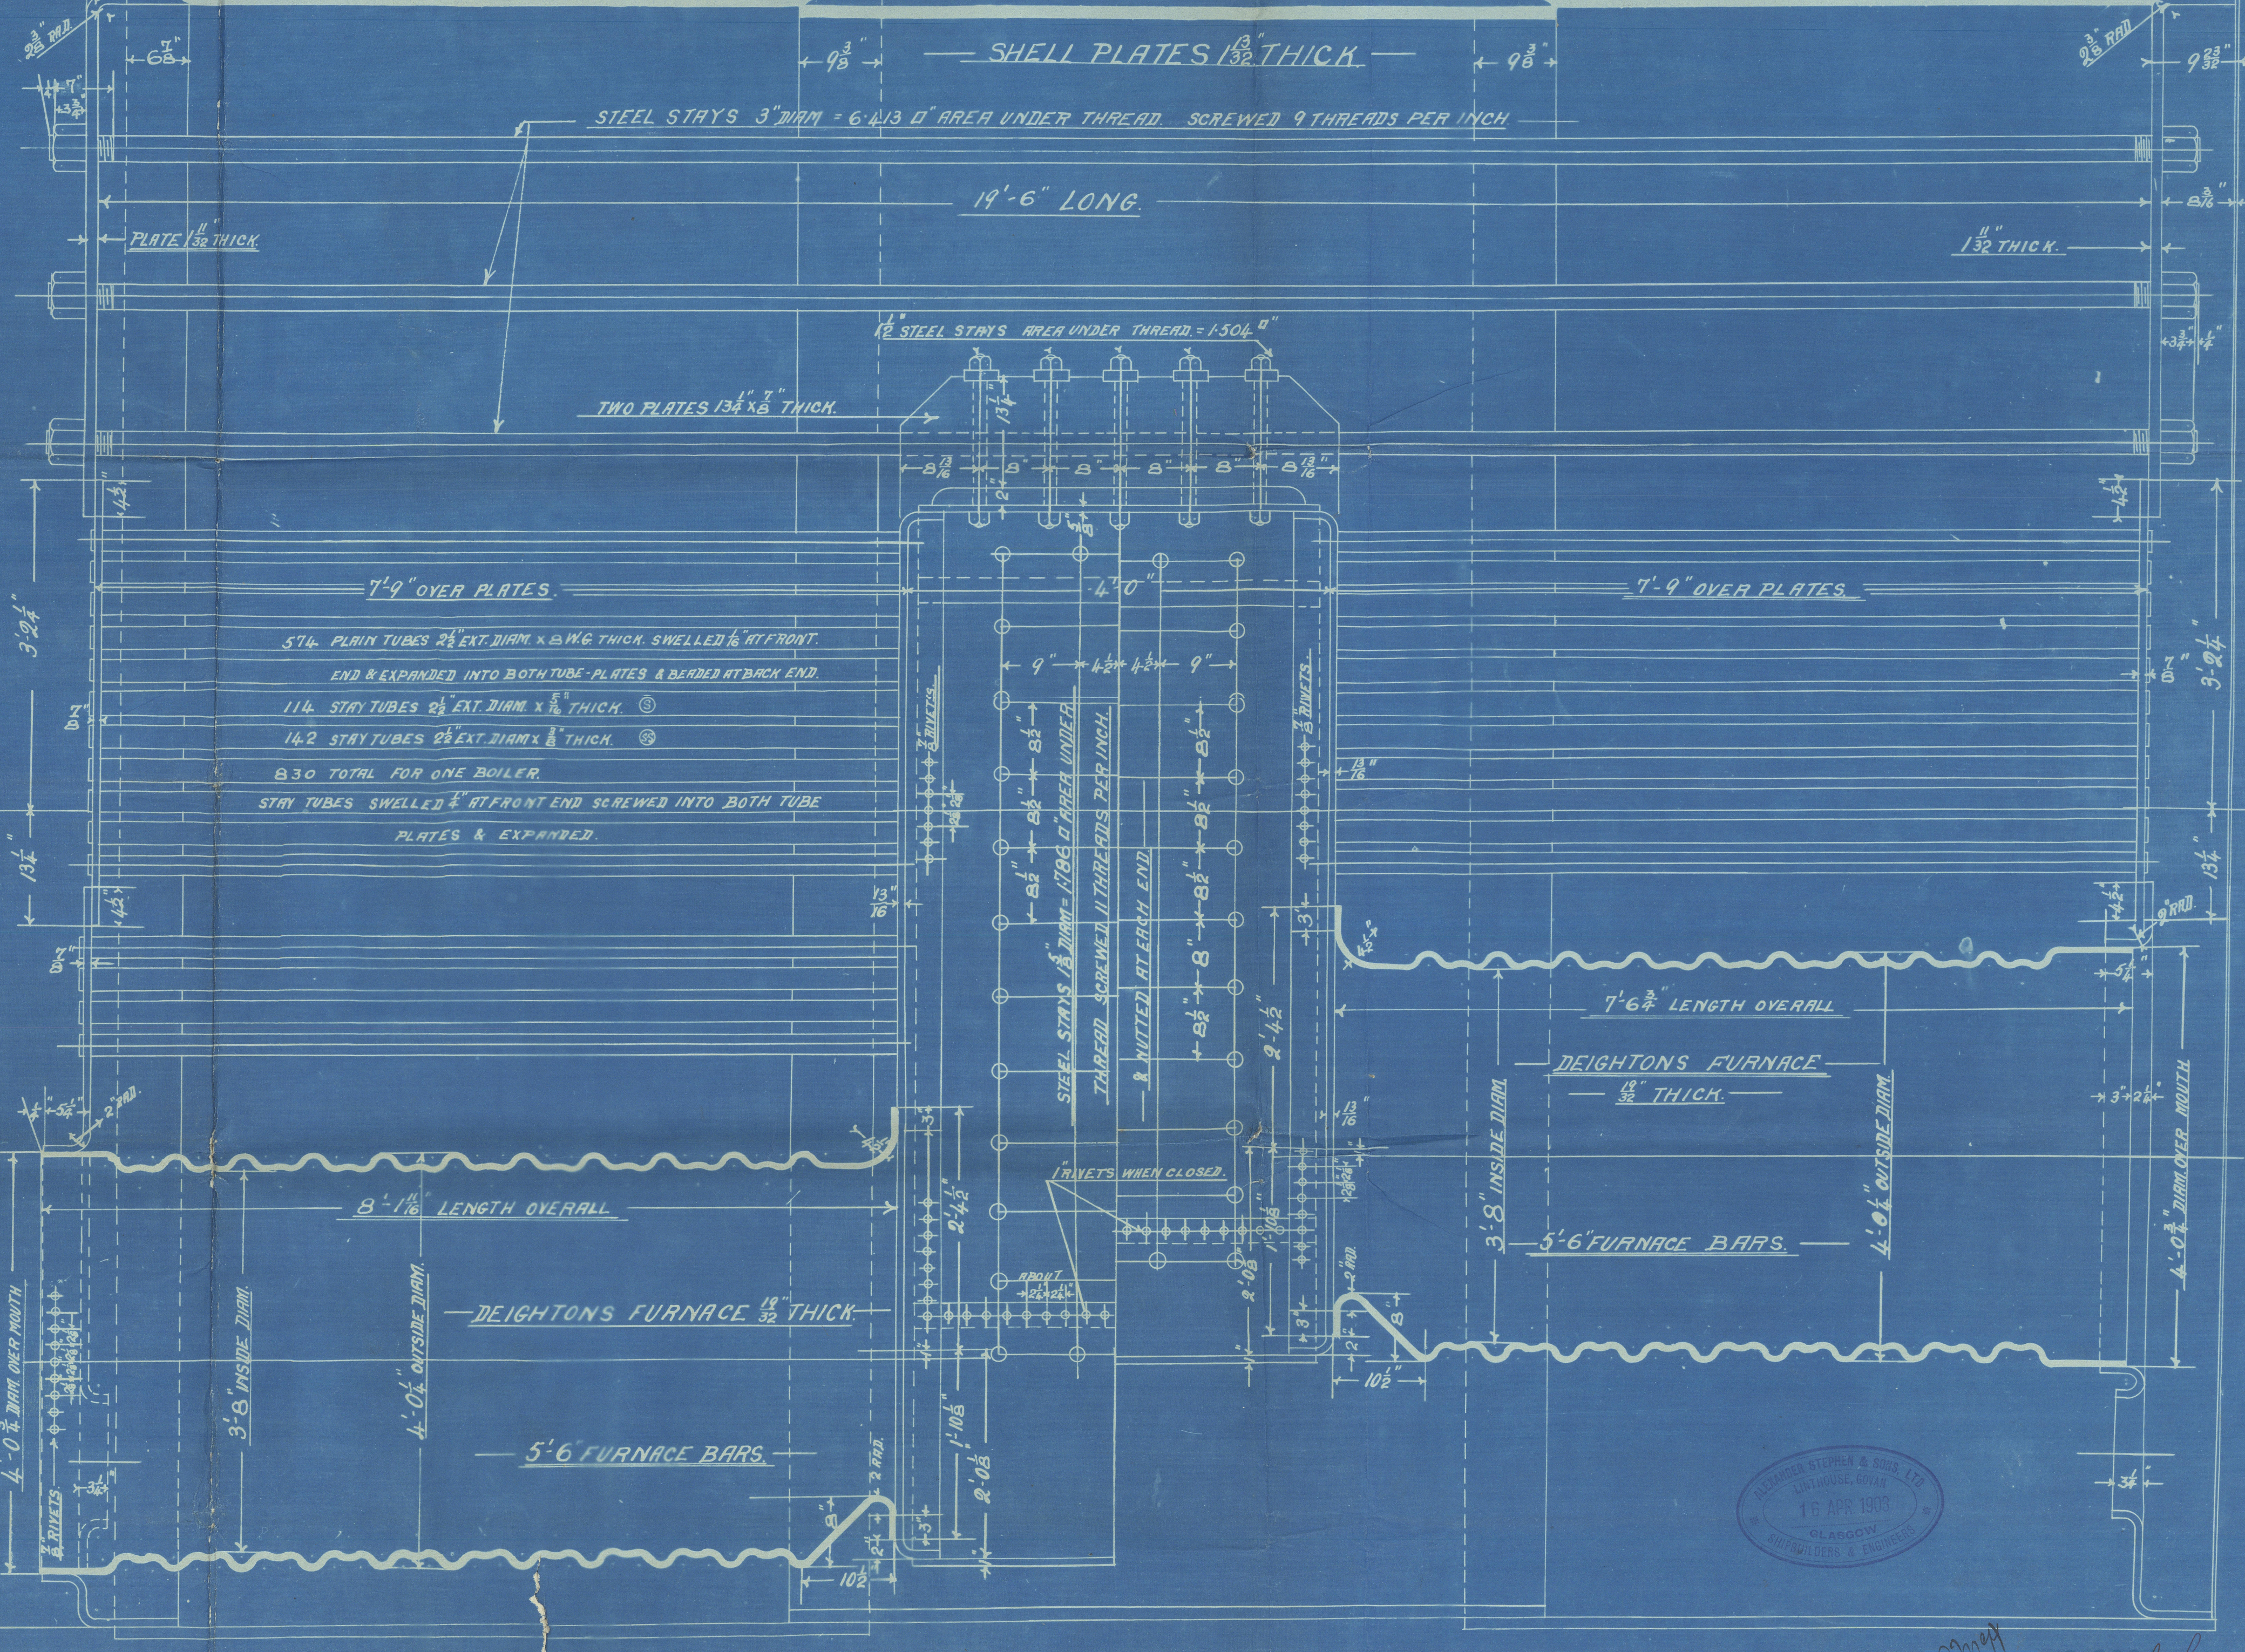


24.4.03

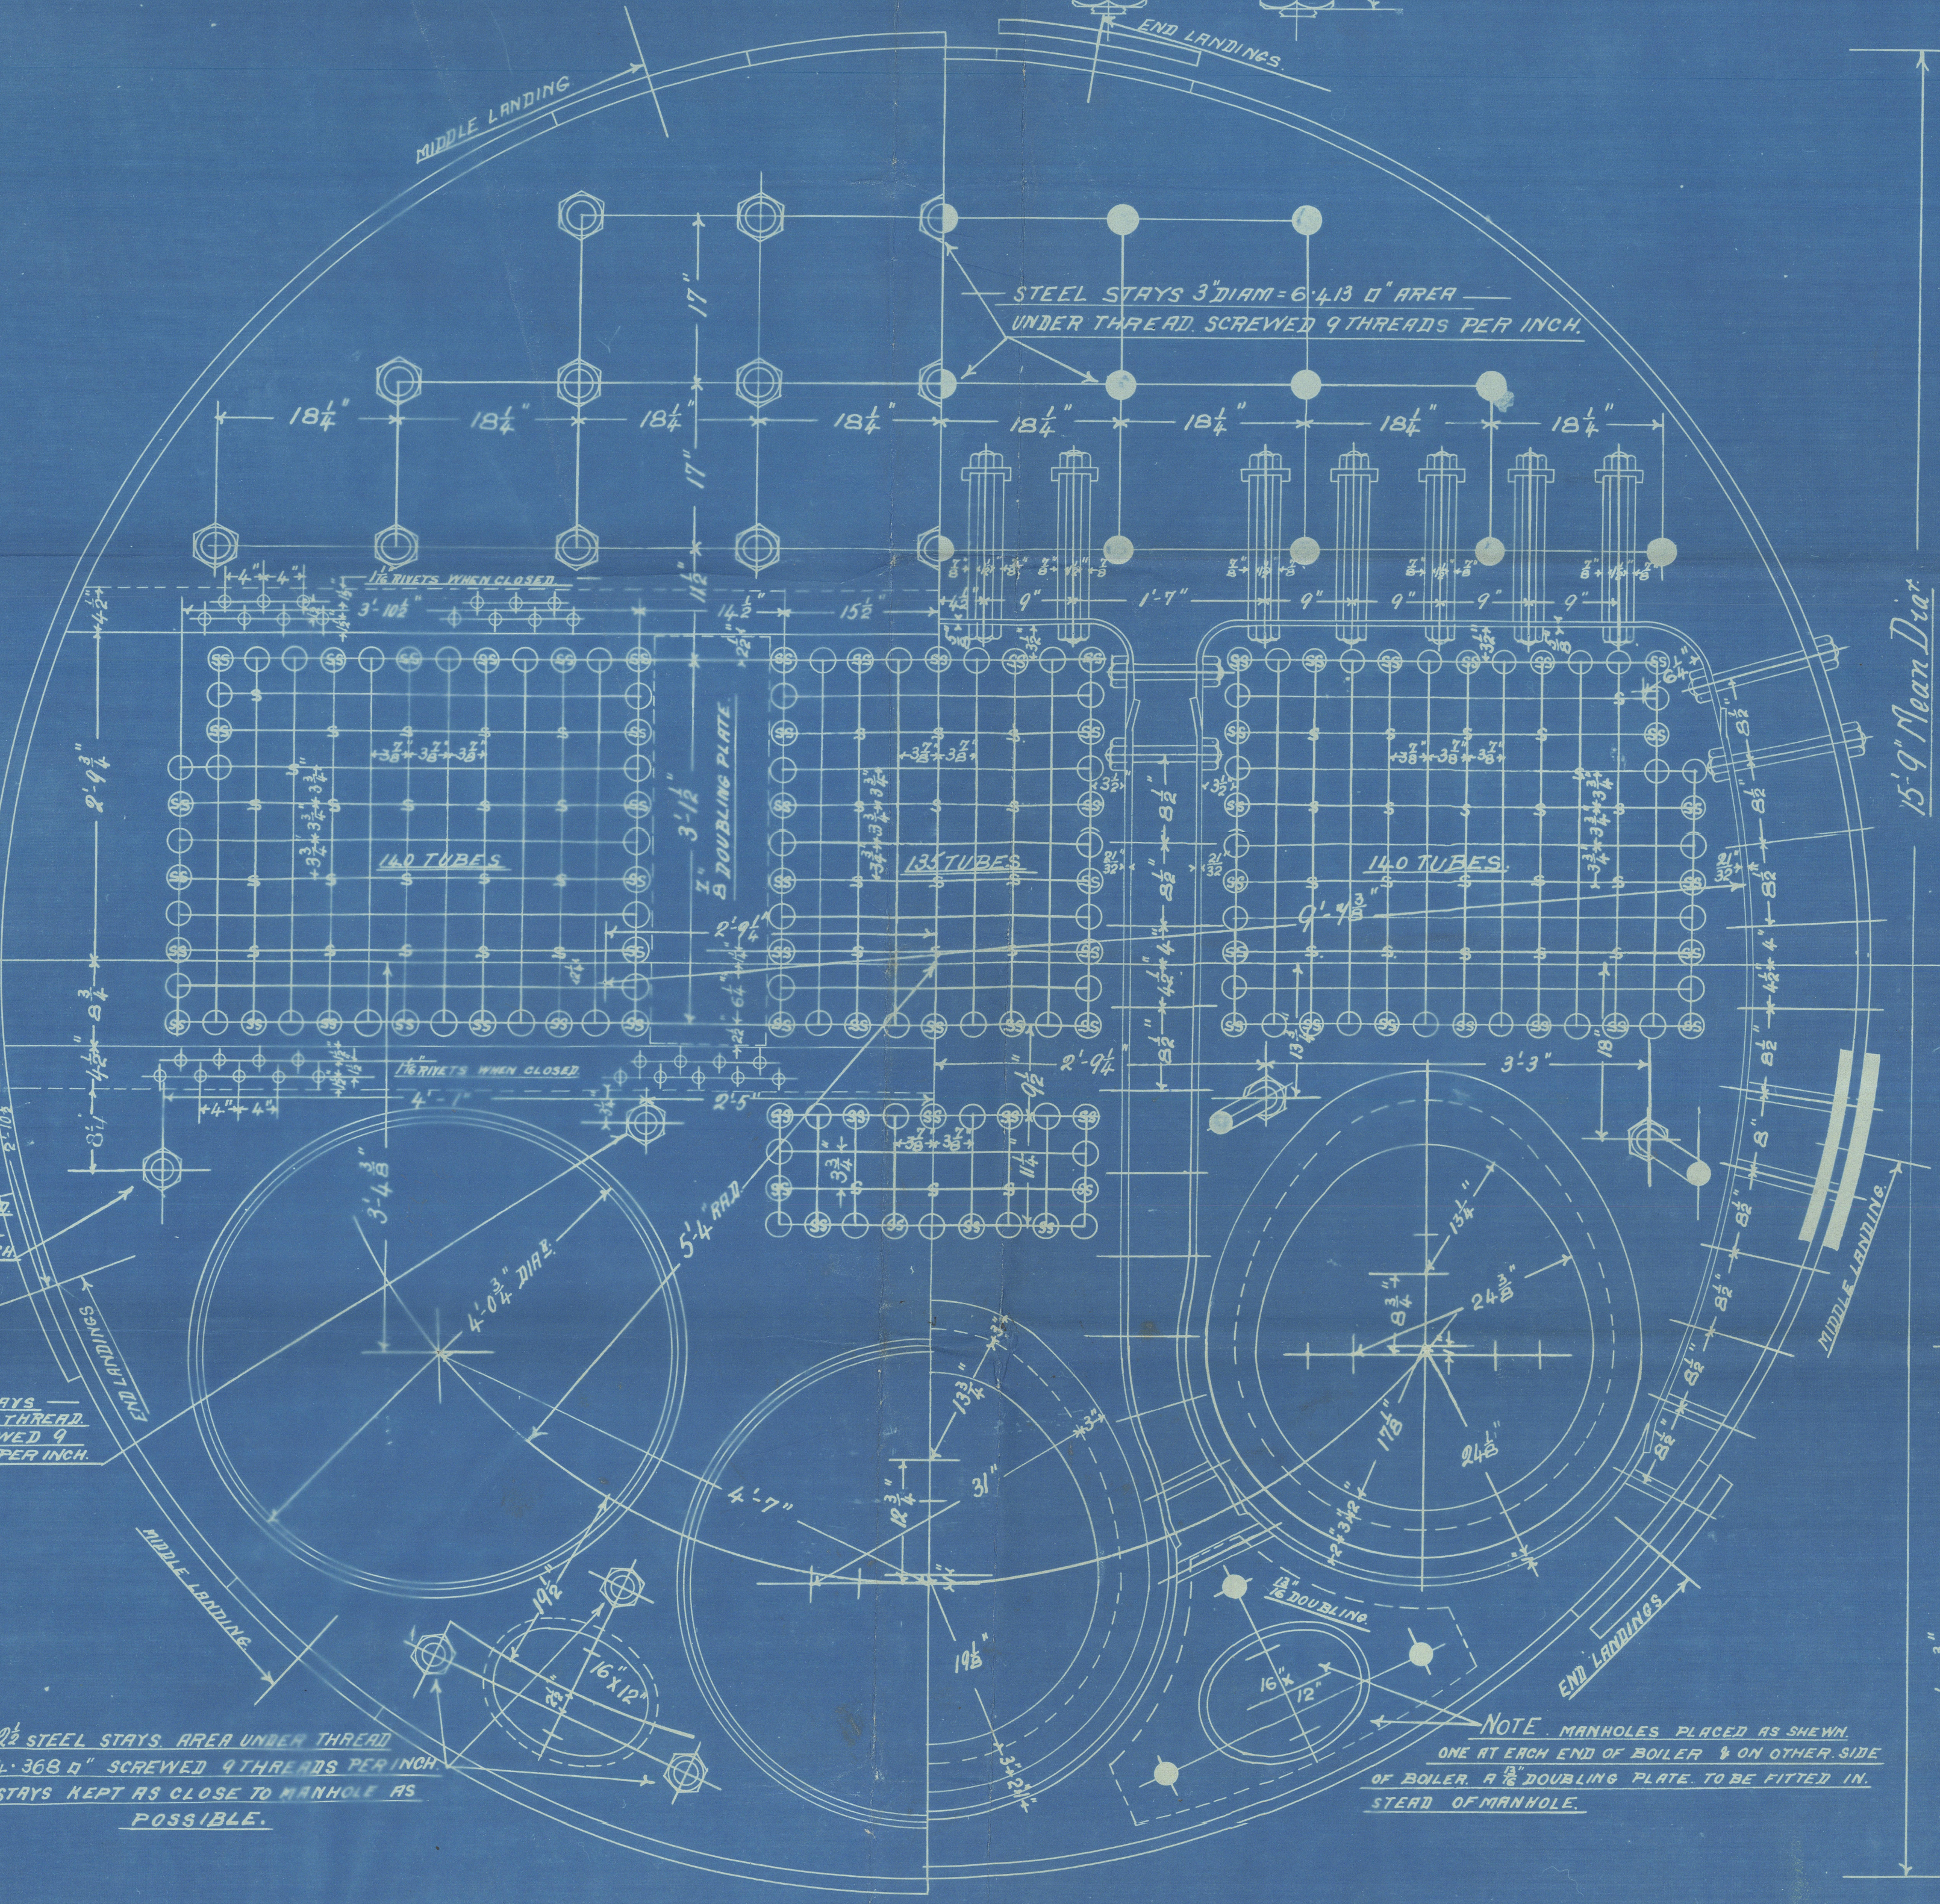

HEATIN SURFACE DUE TO	
TUBES	4139
BACK TUBE PLATES	102
SIDES OF COMBUSTION CHAMBERS	241
FURNACES	322
TOTAL FOR ONE D.E. BOILER	4804
GRATE SURFACE FOR ONE	
D. ENDED BOILER	123.15
WEIGHT OF BOILER TONS	
WEIGHT OF WATER TONS	
TOTAL TONS	

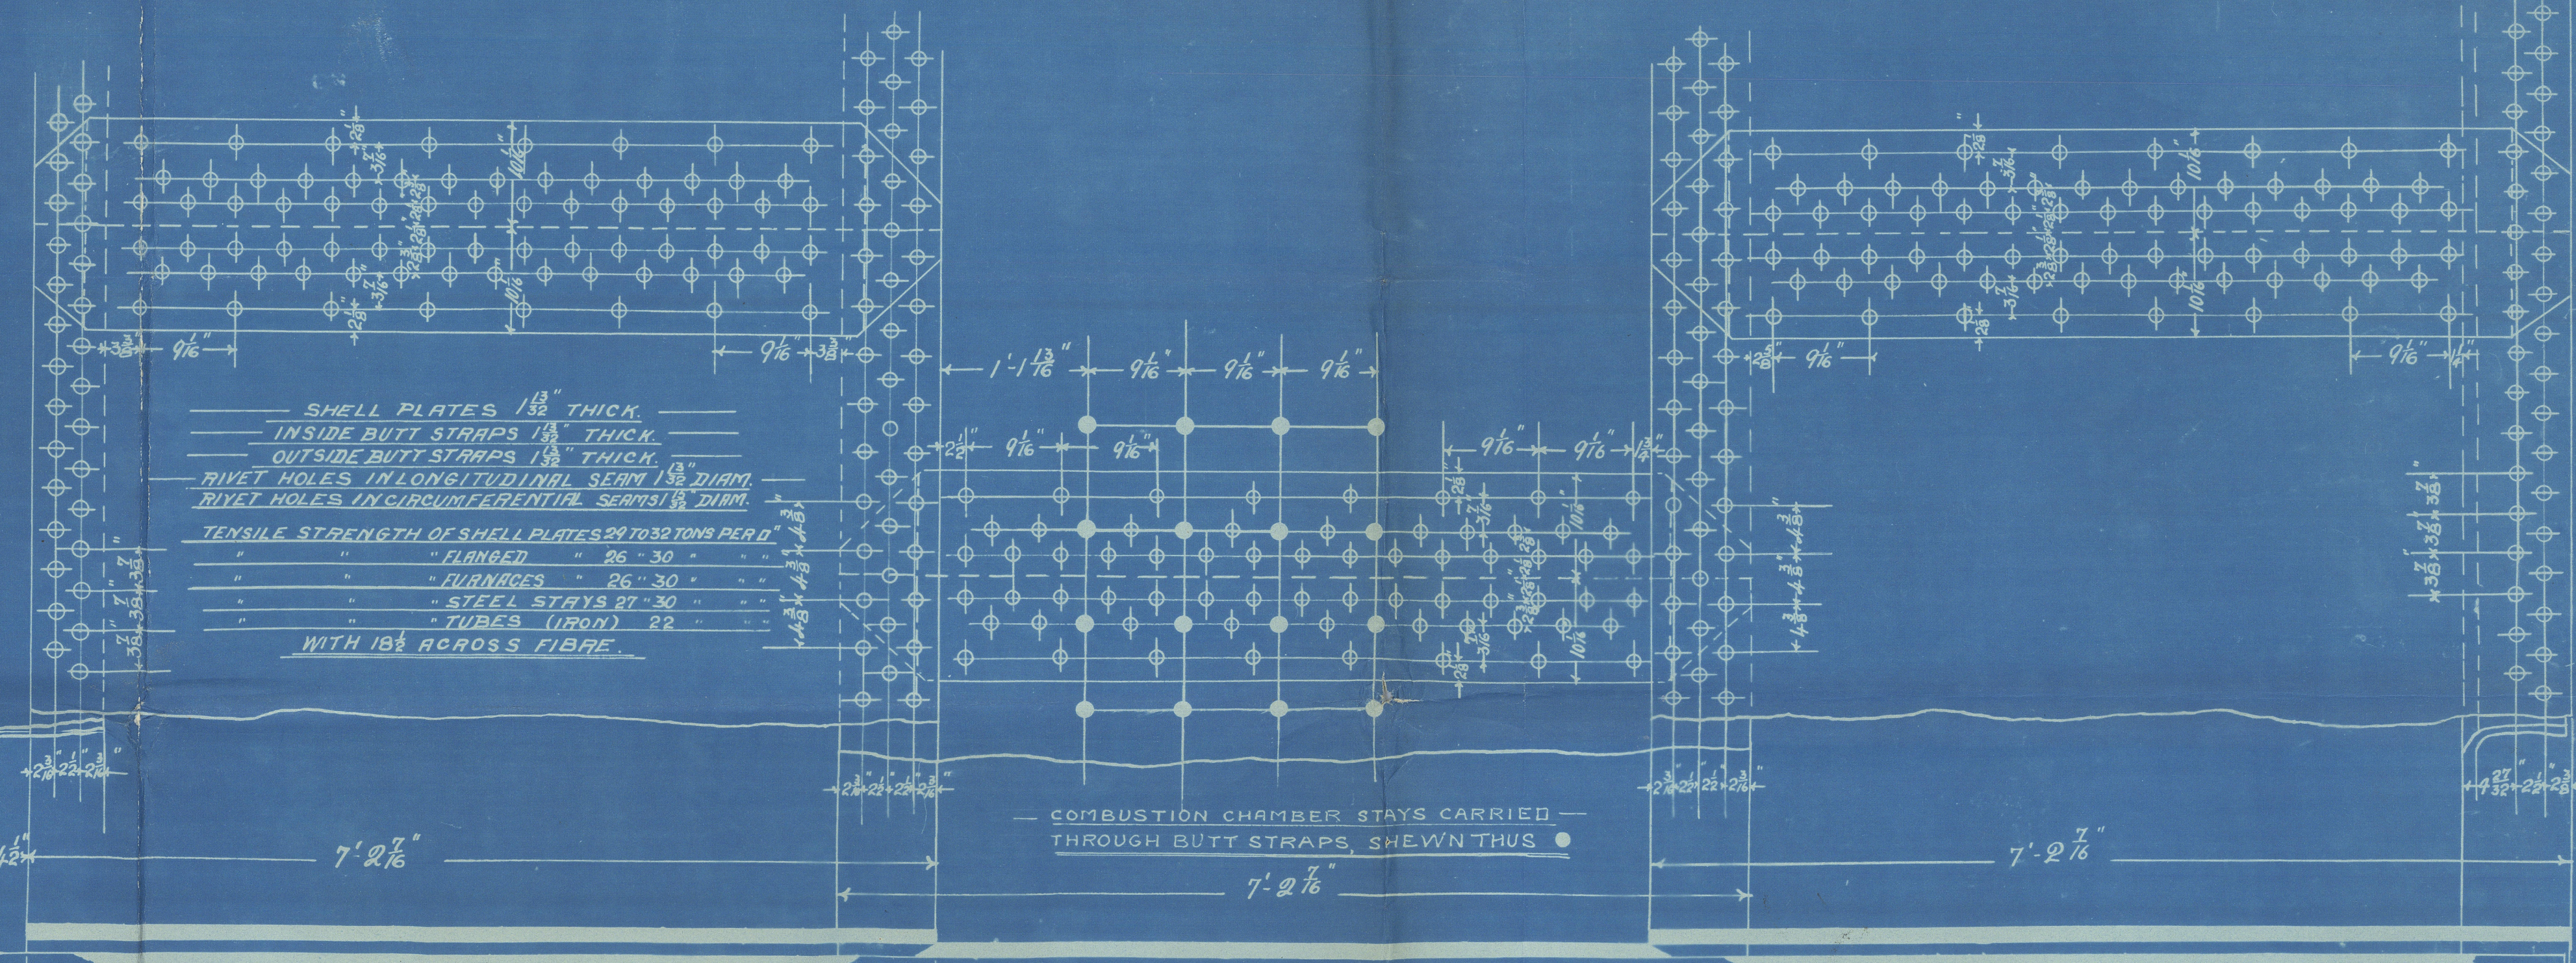

TO BOARD OF TRADE & LLOYDS REQUIREMENTS FOR A WORKING PRESSURE OF 180 LBS PER SQ. IN. TESTED TO 360 LBS PER SQ. IN.


No 403 MAIN BOILERS
3.0FF THUS

SCALES 1" = 1' 11" & 3" = 1 FOOT




2022
Lloyd's Register Foundation

A. Stephen & Sons
Boilers No 403
Double ended

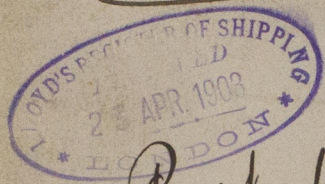

Port Kingston
Gls upl No 21984

TAHITI

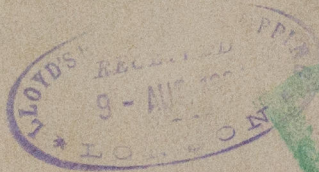

© 2021

Lloyd's Register
Foundation