



No 492 "Bermuda"


Scale $\frac{1}{2}'' = 1 \text{ foot}$

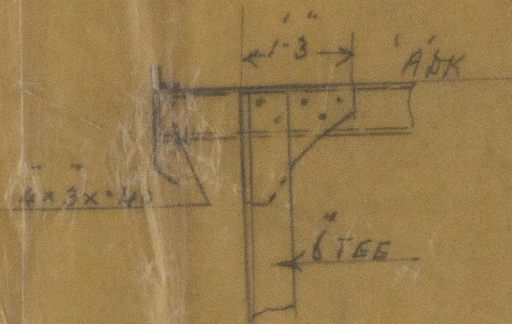


Beam cross-section at long span

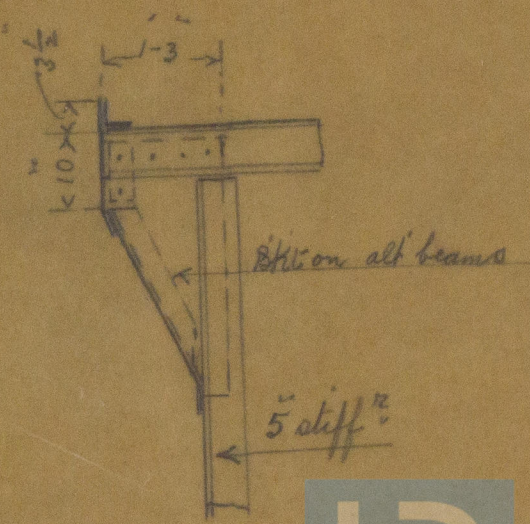

Screen stiff connection to beams

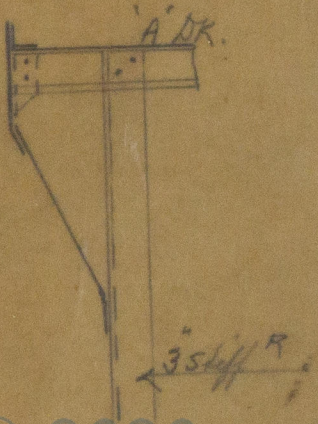

W606-0072

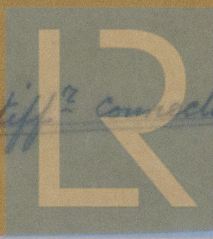

© 2020

Lloyd's Register
Foundation