



2.2.37.

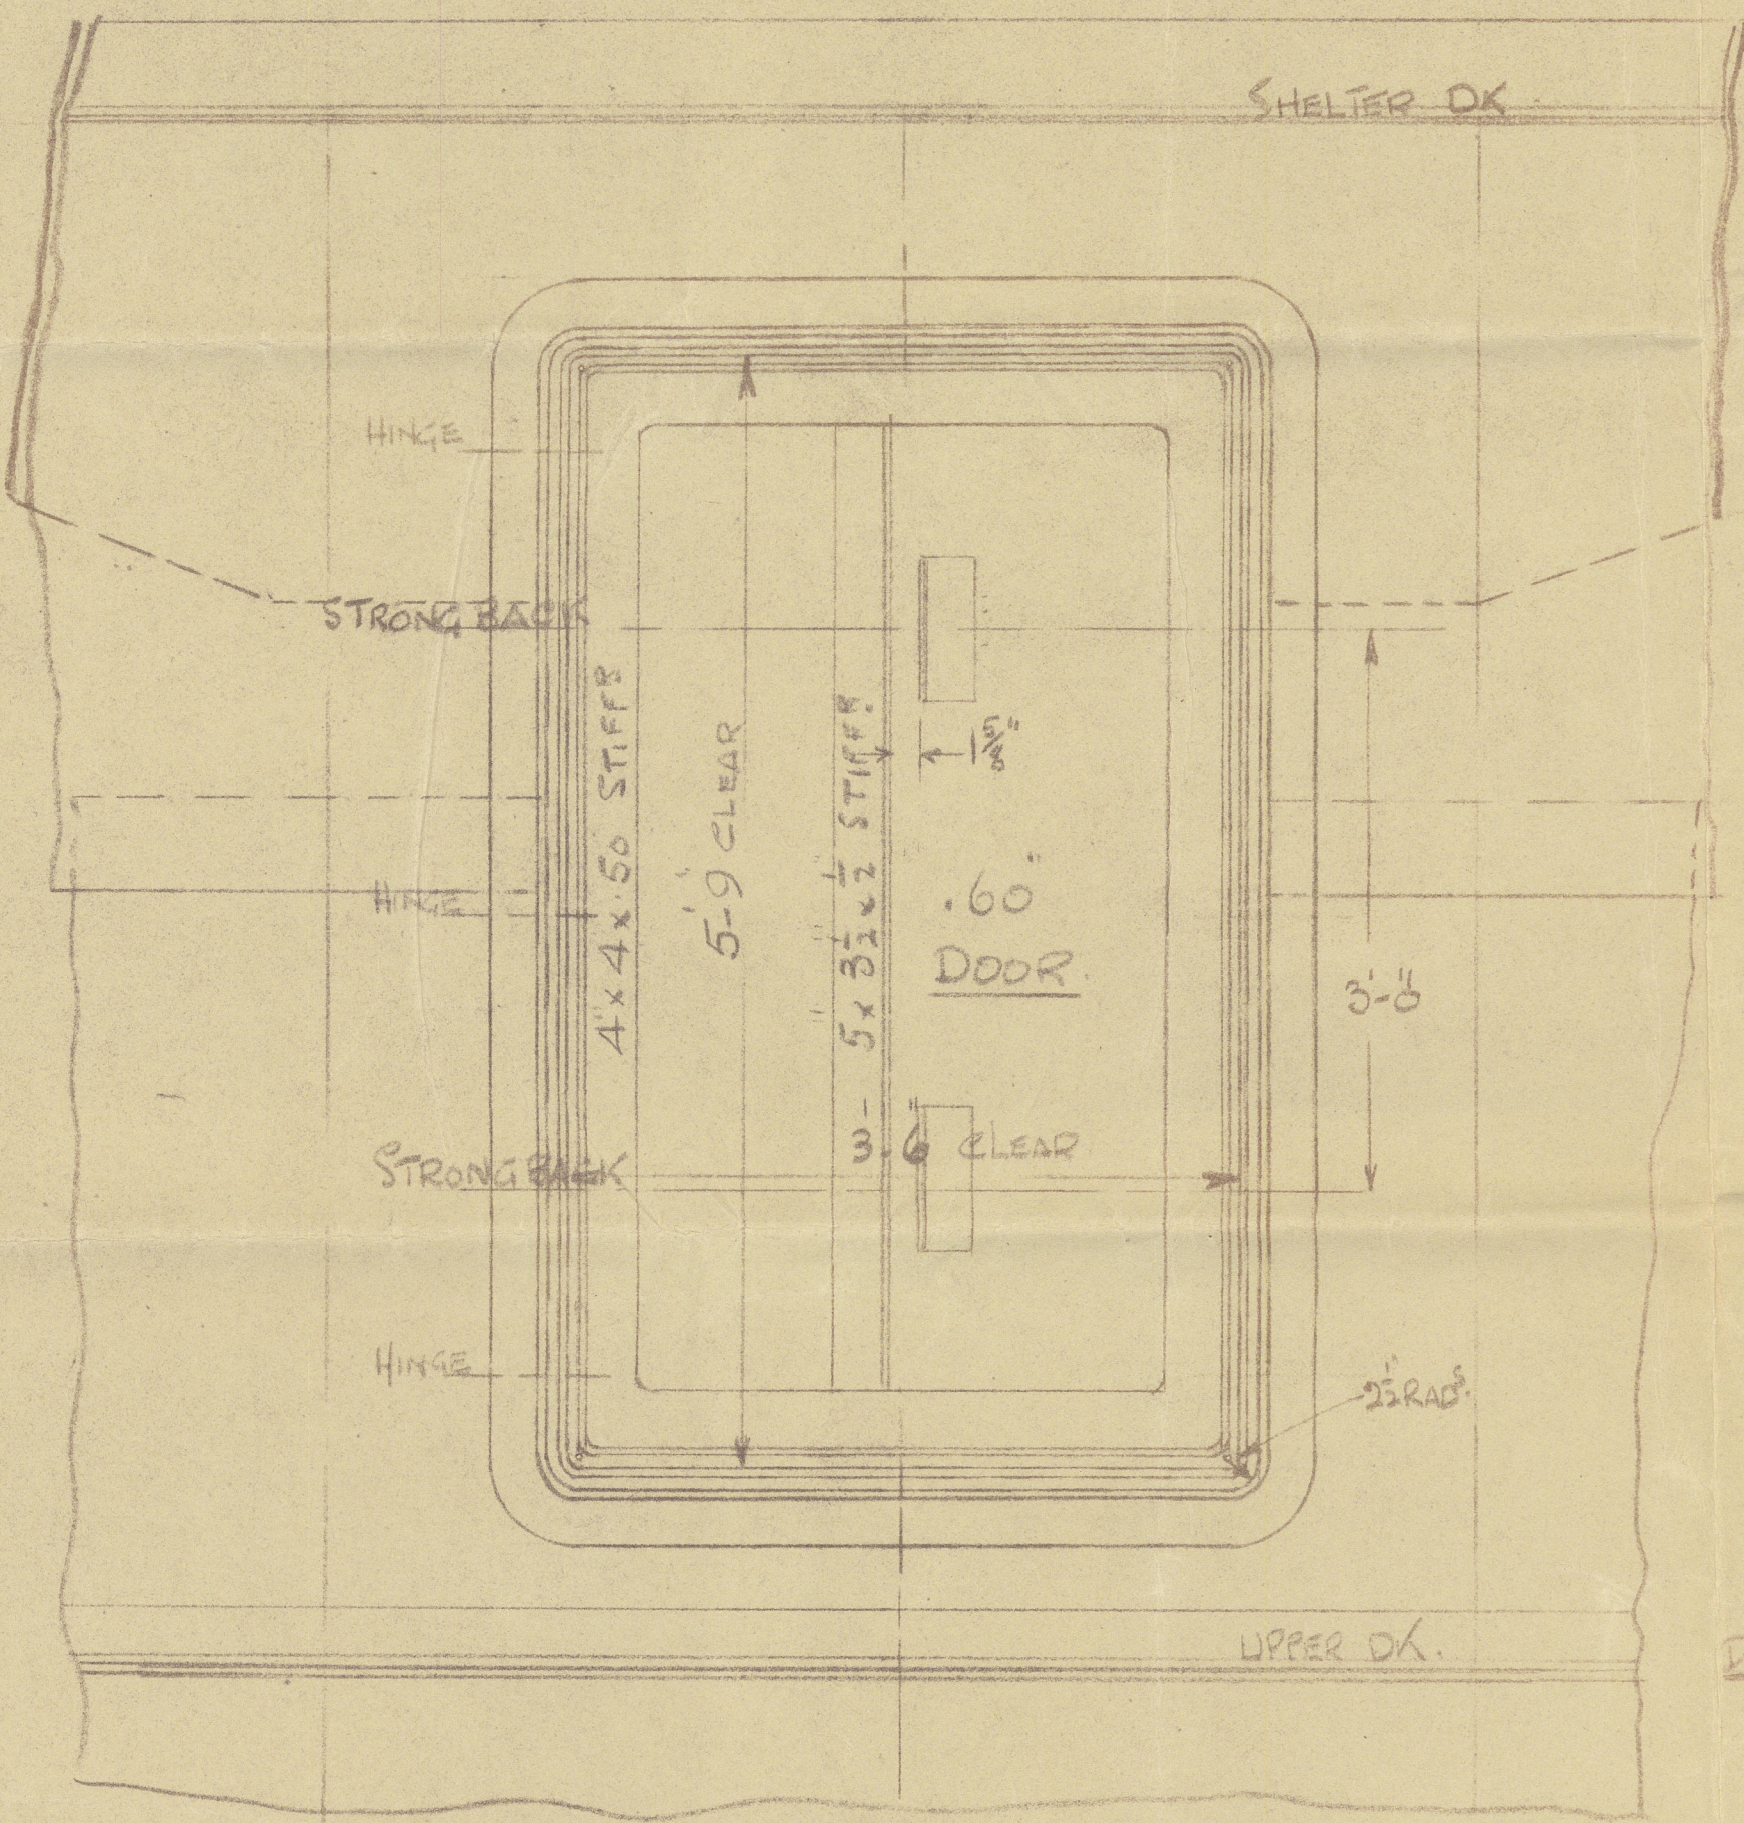

ELEVATION
LOOKING OUTBOARD

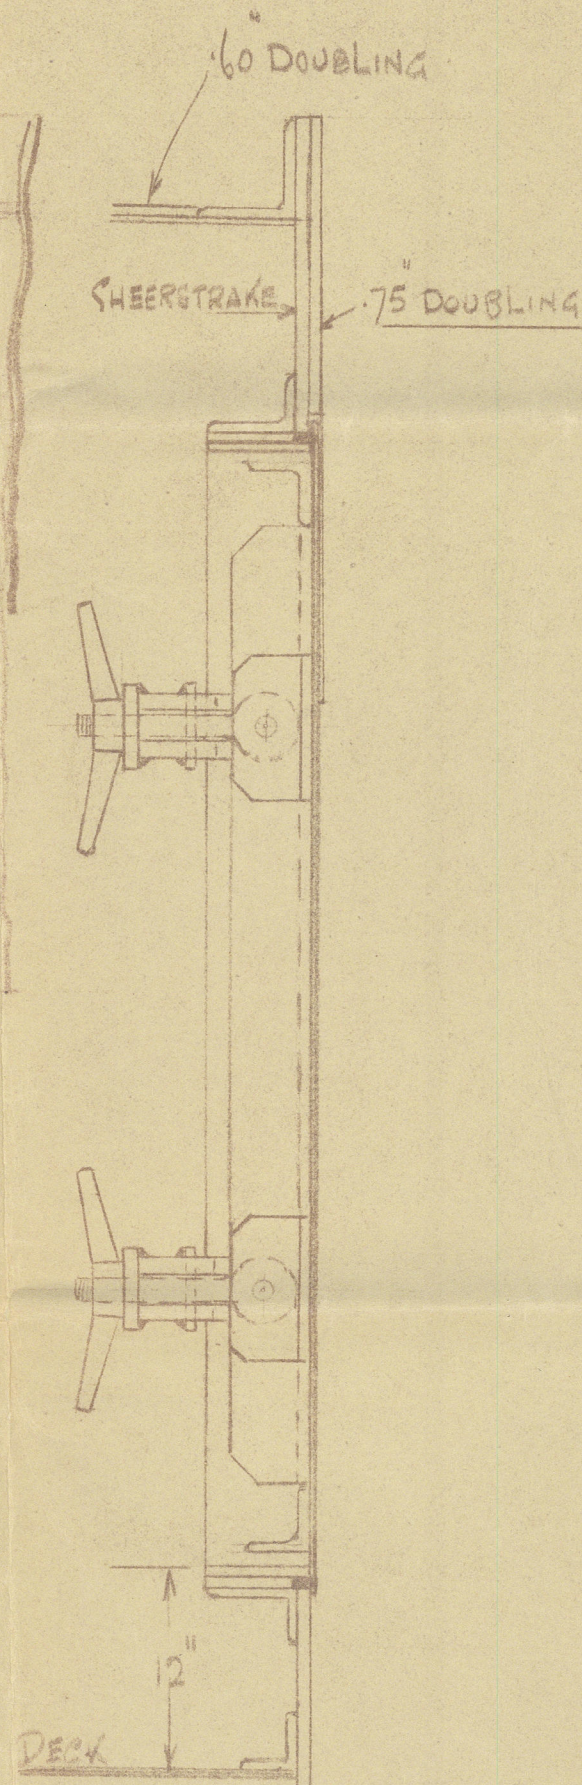

SECTION


S.S. NARDANA

EMBARKATION DOORS


Nº 2 & 4 SHELTER TW DECKS

PORT & STARD


SCALES - 1/4" = 1' & 3" = 1' FOOT

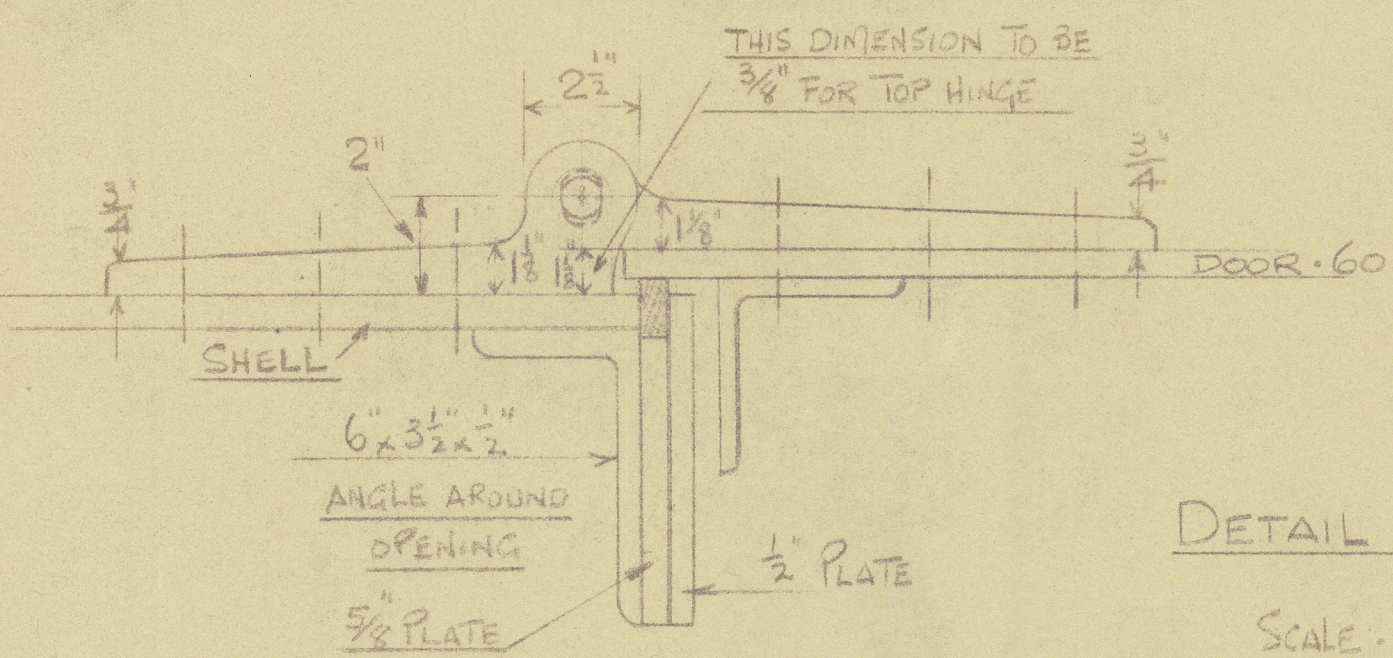

DETAIL OF HINGE
SCALE - 3" = 1' FOOT

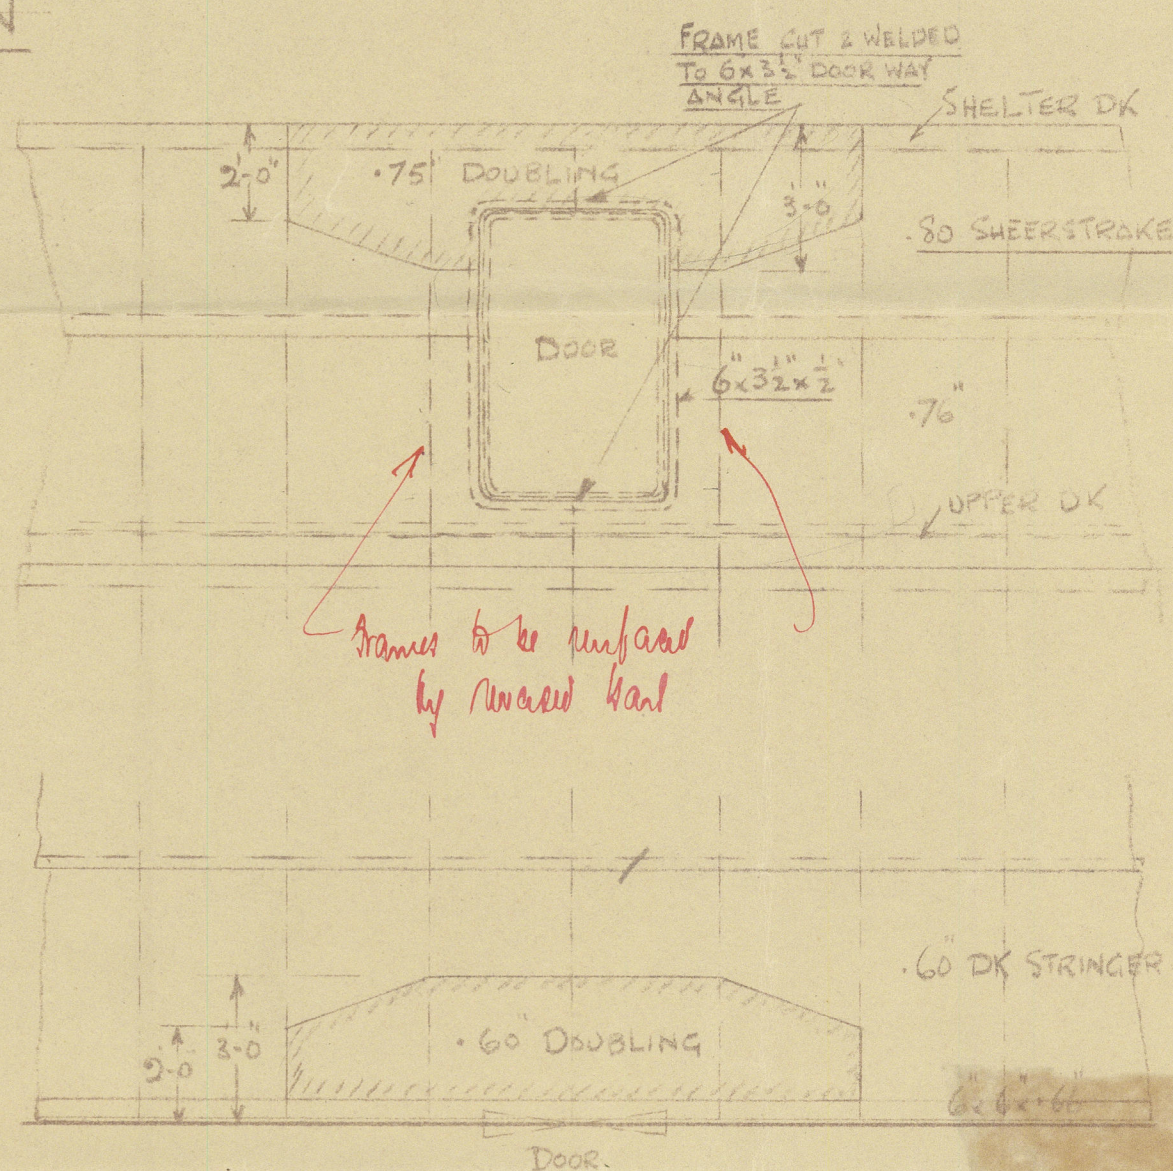


STIFFENING IN WAY OF DOORS

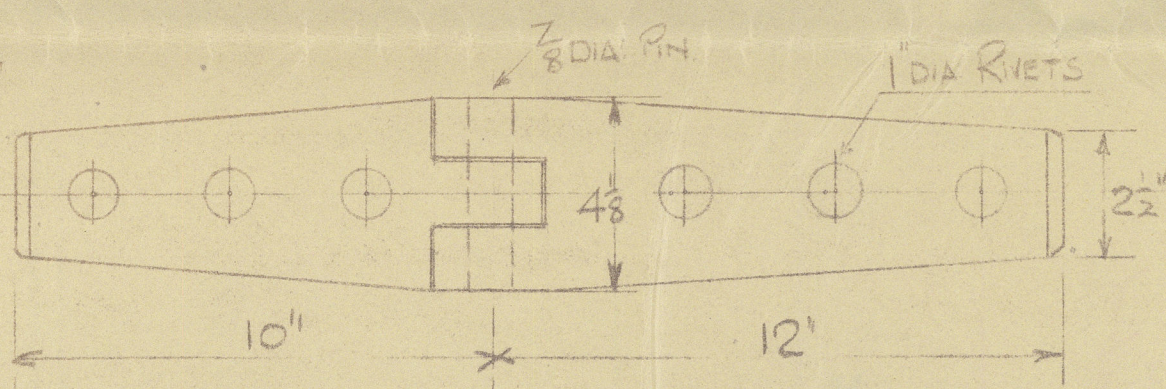

DETAIL OF STRONGBACK

SCALE - 3" = 1' FOOT

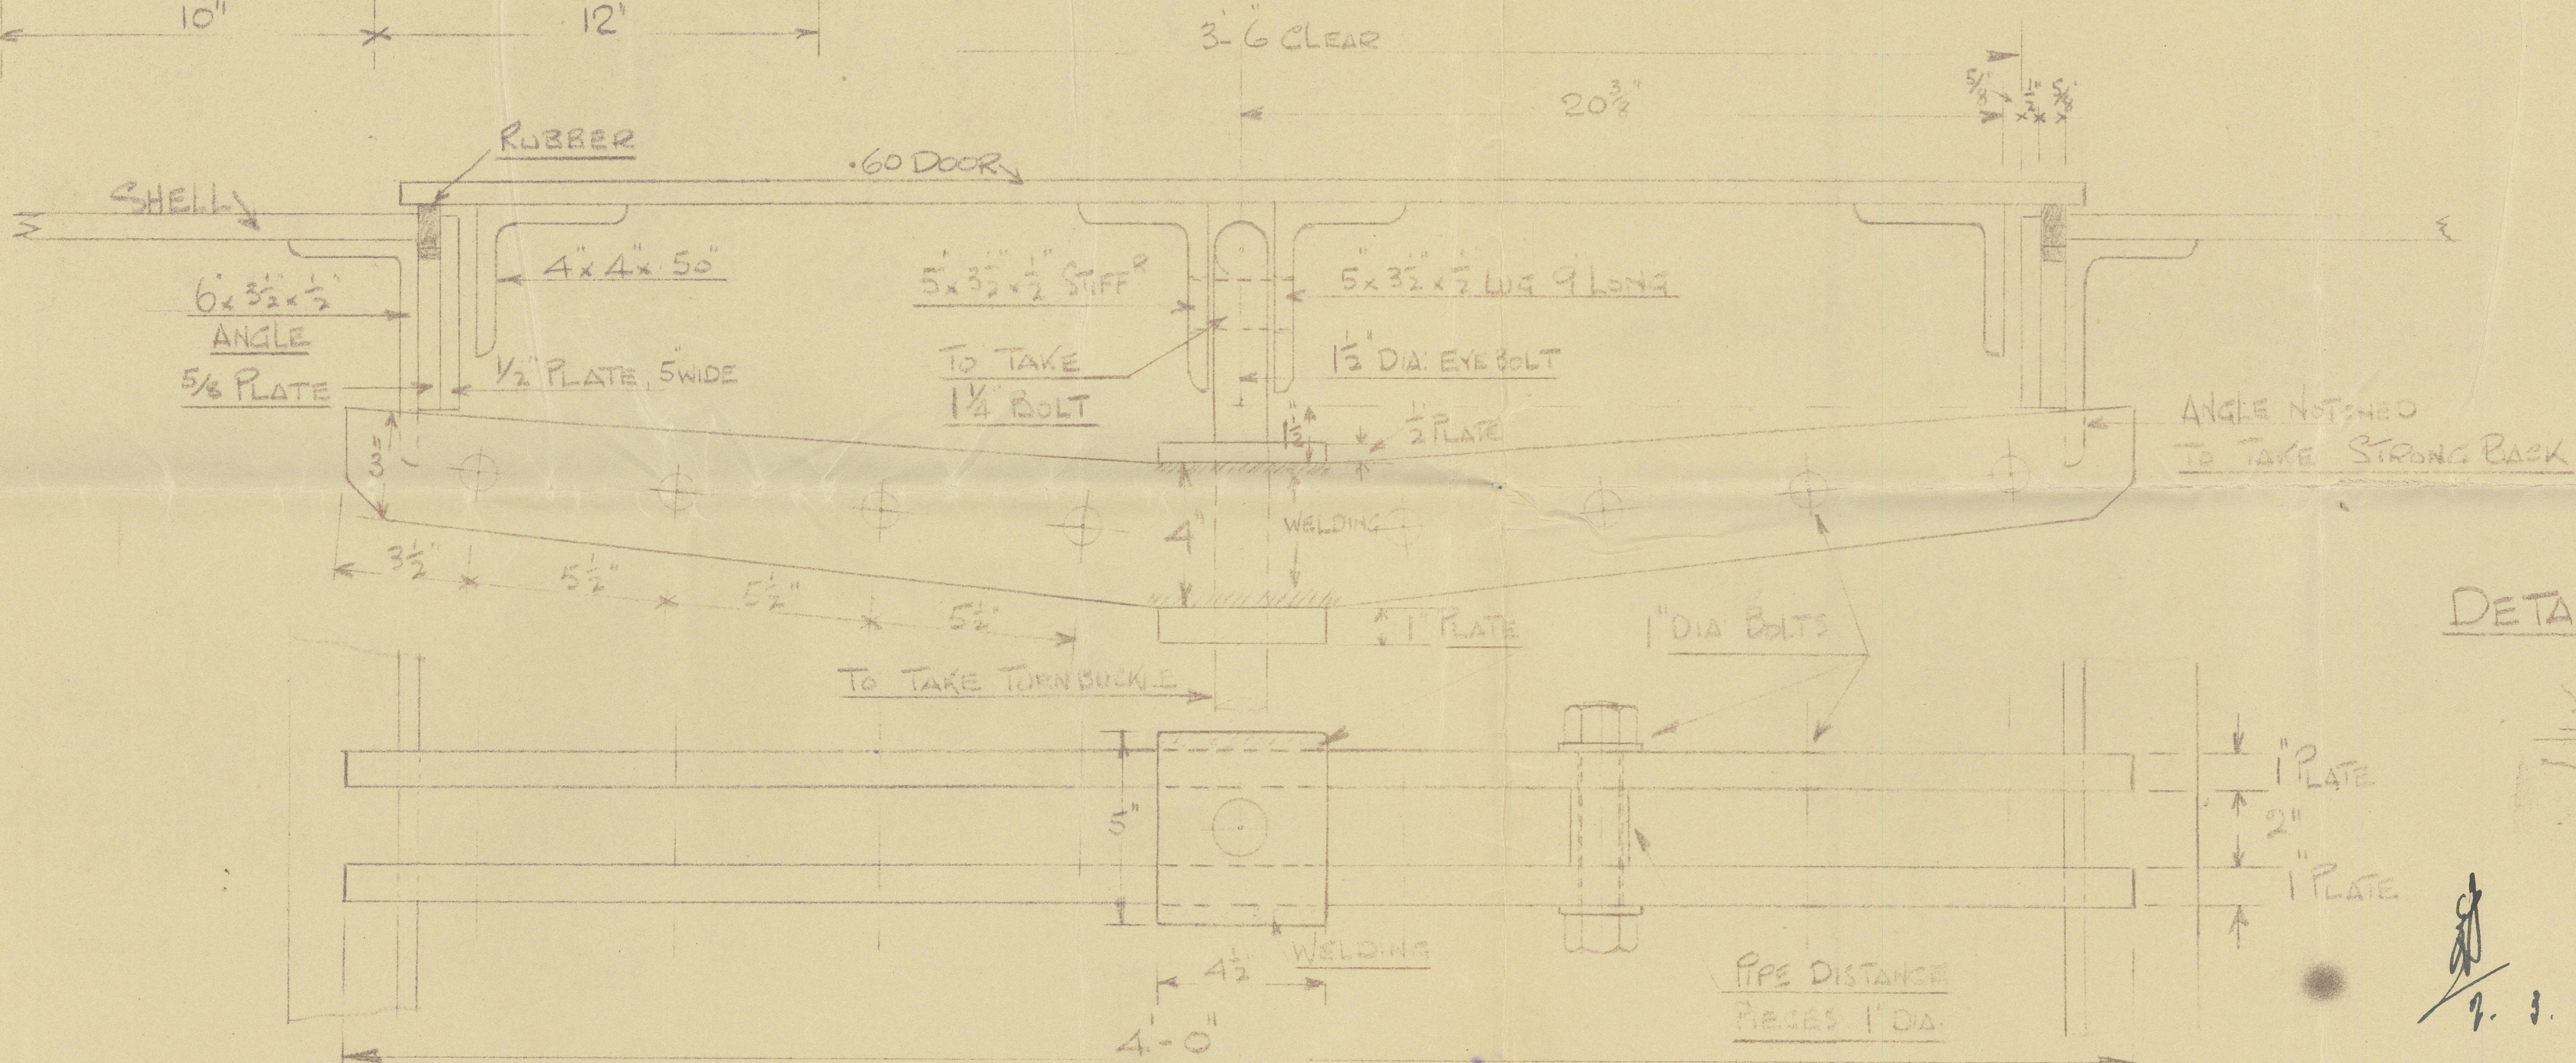

S. S. "Nardana"

Amended plan 7
Proposed Embarkation Doors
Nos 2 + 4 Shelter Seven Lbs
Port + starboard

W61 - 0026



© 2021

Lloyd's Register
Foundation