
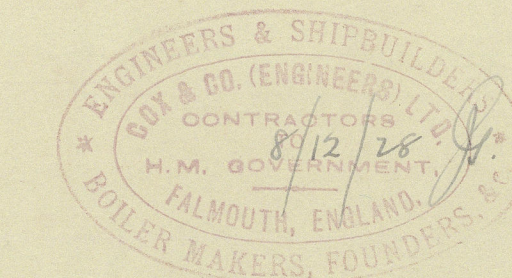
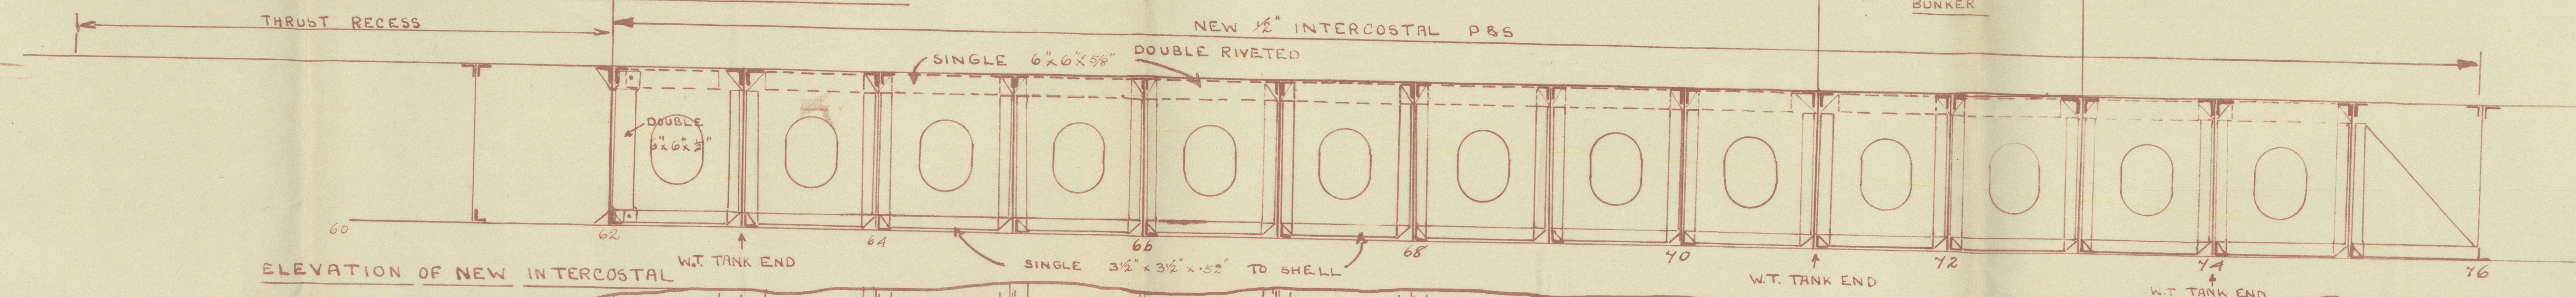
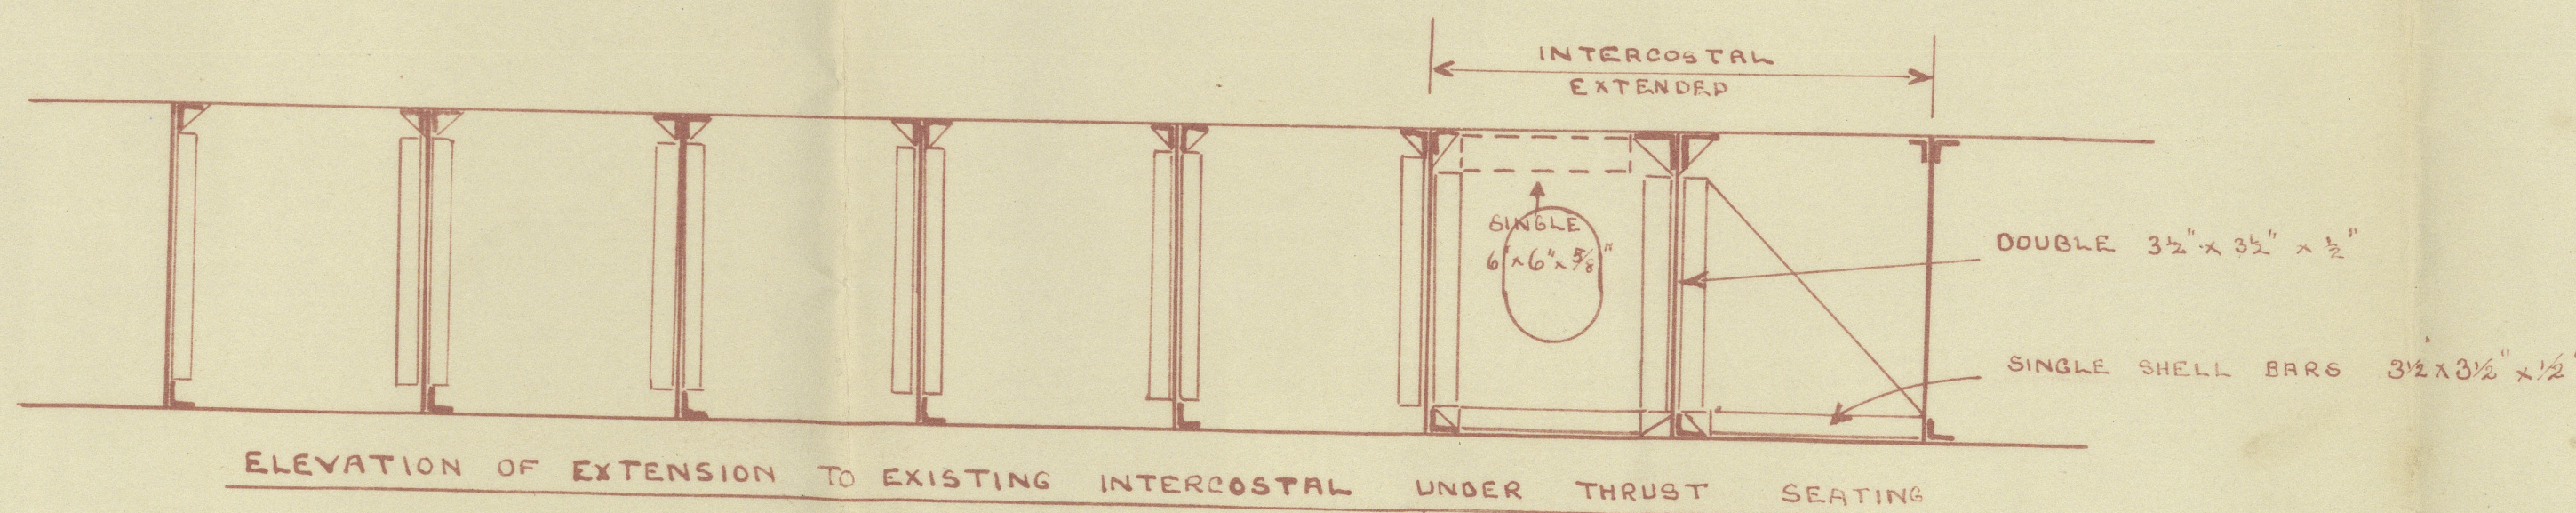



"NARDANA" SS "NOWSHERA" AND "NUDDEA"

NEW INTERCOSTAL KEELSON P & S IN
ENGINE & BOILER ROOMS

SCALE:- 1/2" = 1 FOOT

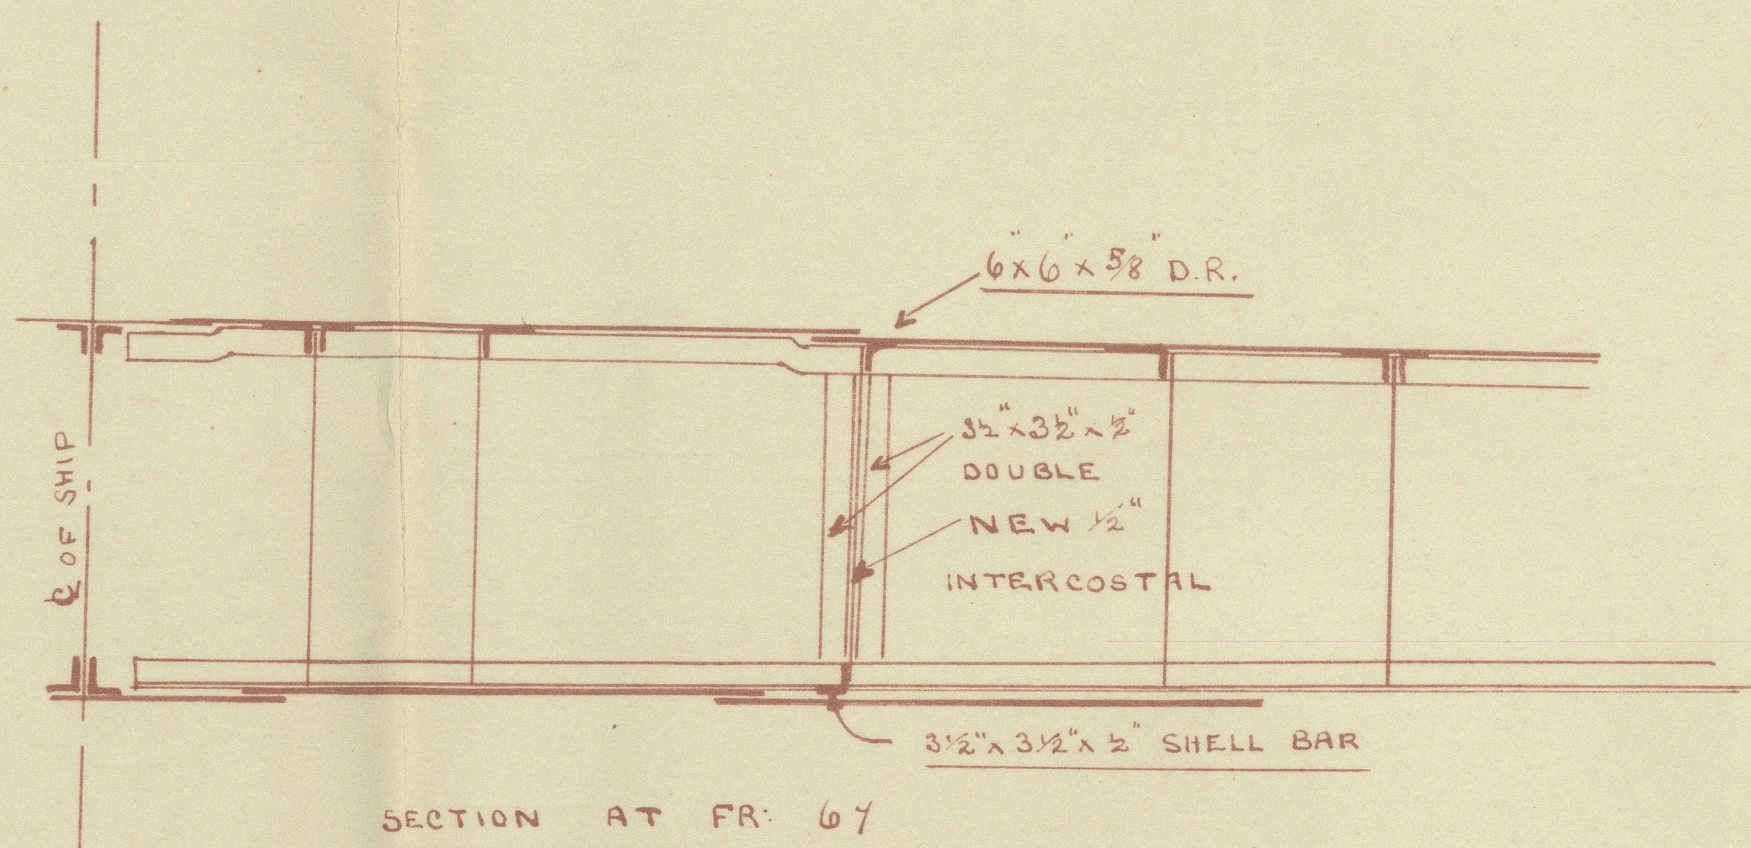

RIVETING:- RIVETS IN TANK BAR TO TANK
TOP IN WAY OF ENGINE SEATING PLATE
1/8\" DIA: REELED, SPACED ABOUT 3/2\" APART IN THE
ROWS. RIVETS IN TANK TOP BAR TO TANK
TOP IN BOILER ROOM & TO ALL INTERCOSTAL
1/8\" DIA: REELED SPACED ABOUT 1 1/2\" APART IN THE
ROWS.
RIVETS IN VERTICAL CONNECTIONS & SHELL
1/8\" DIA: SPACED 6 DIA\" APART

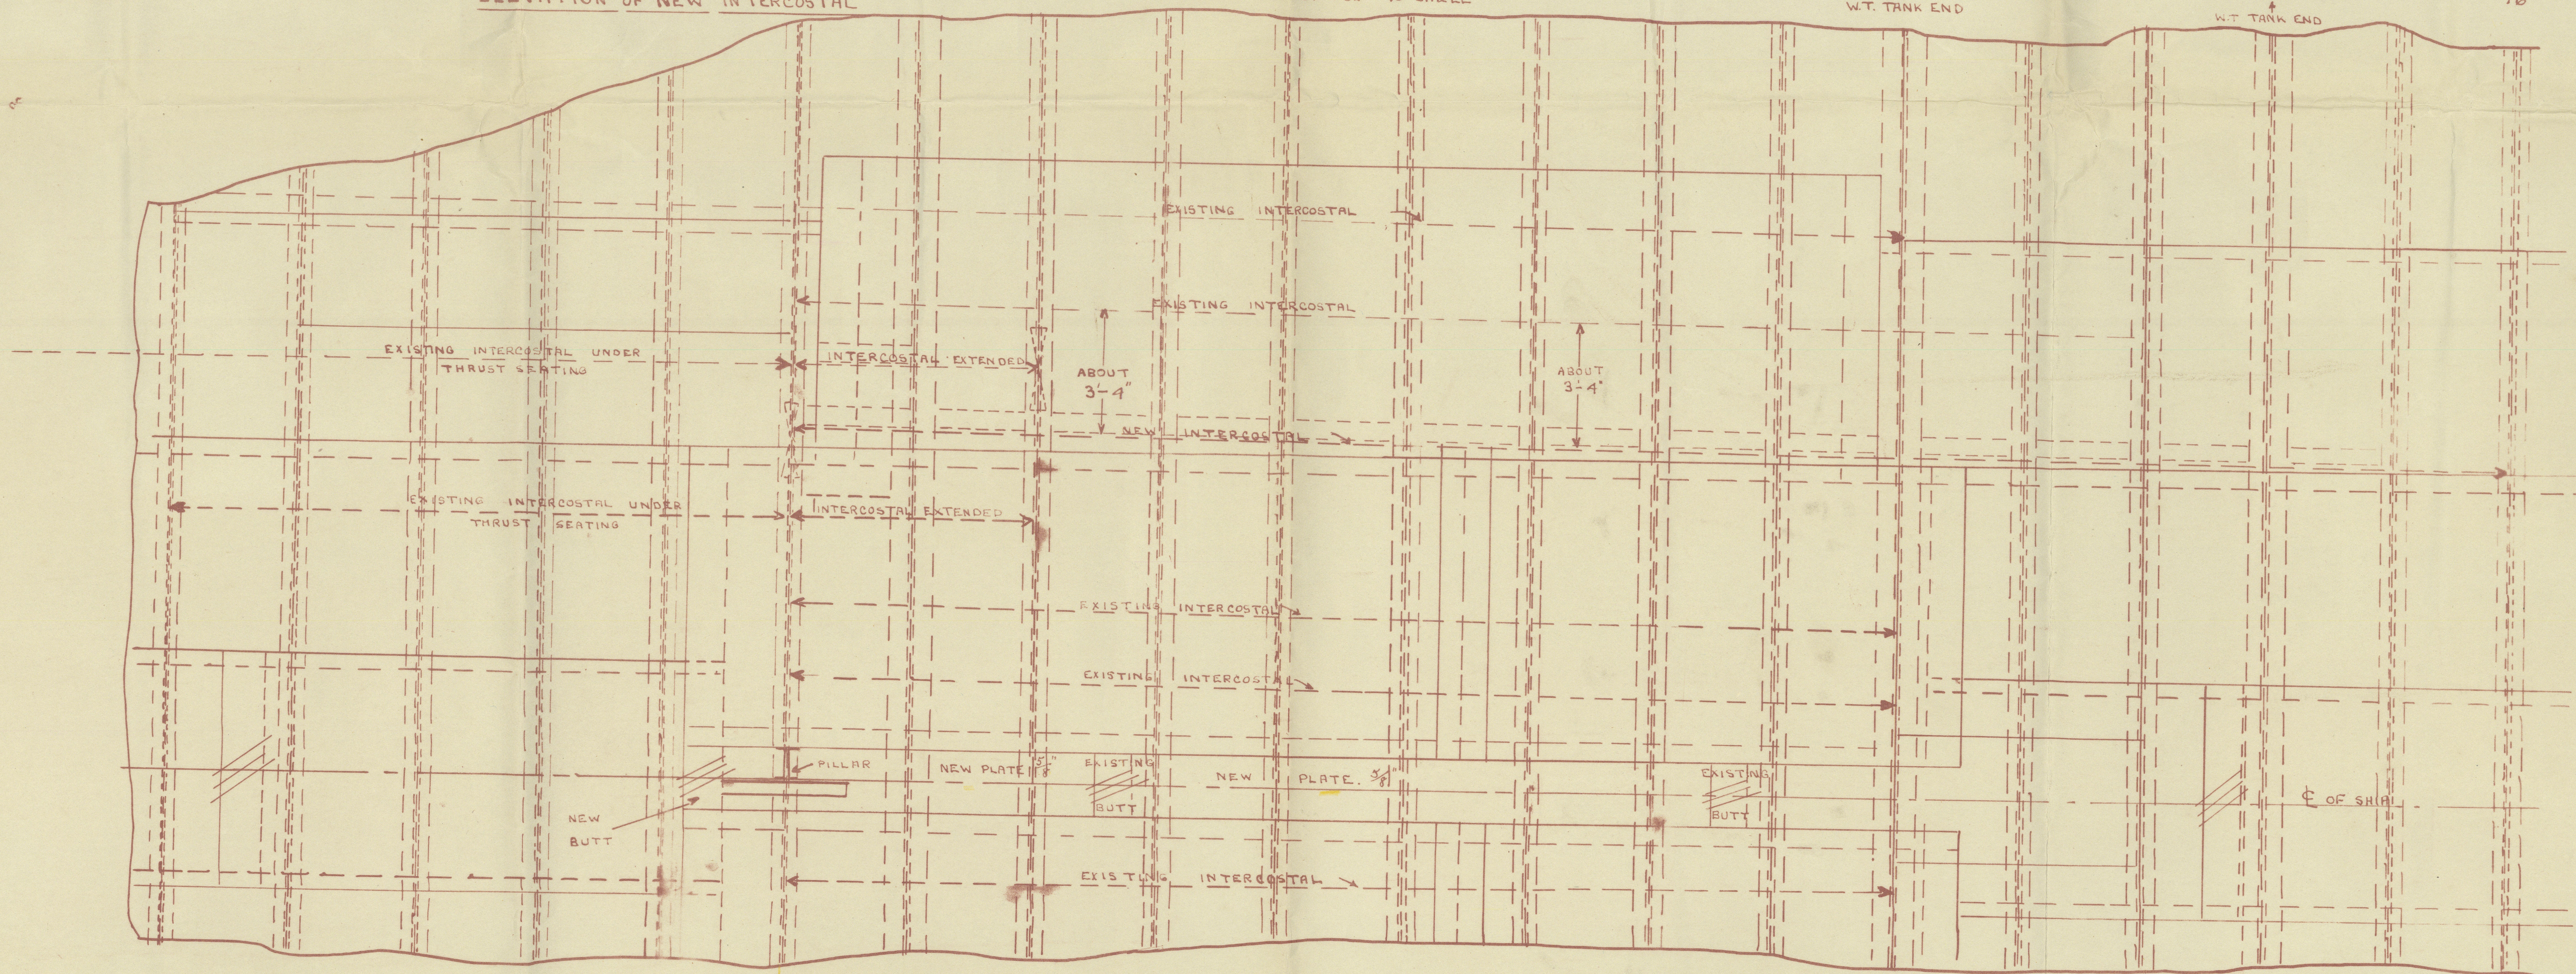

SO. 1280

L501-0057

J. S. S. Nardana

Copy of Plan of New Intercoastals under Main
Engine

W61-0057



© 2021

Lloyd's Register
Foundation