



24/5/34

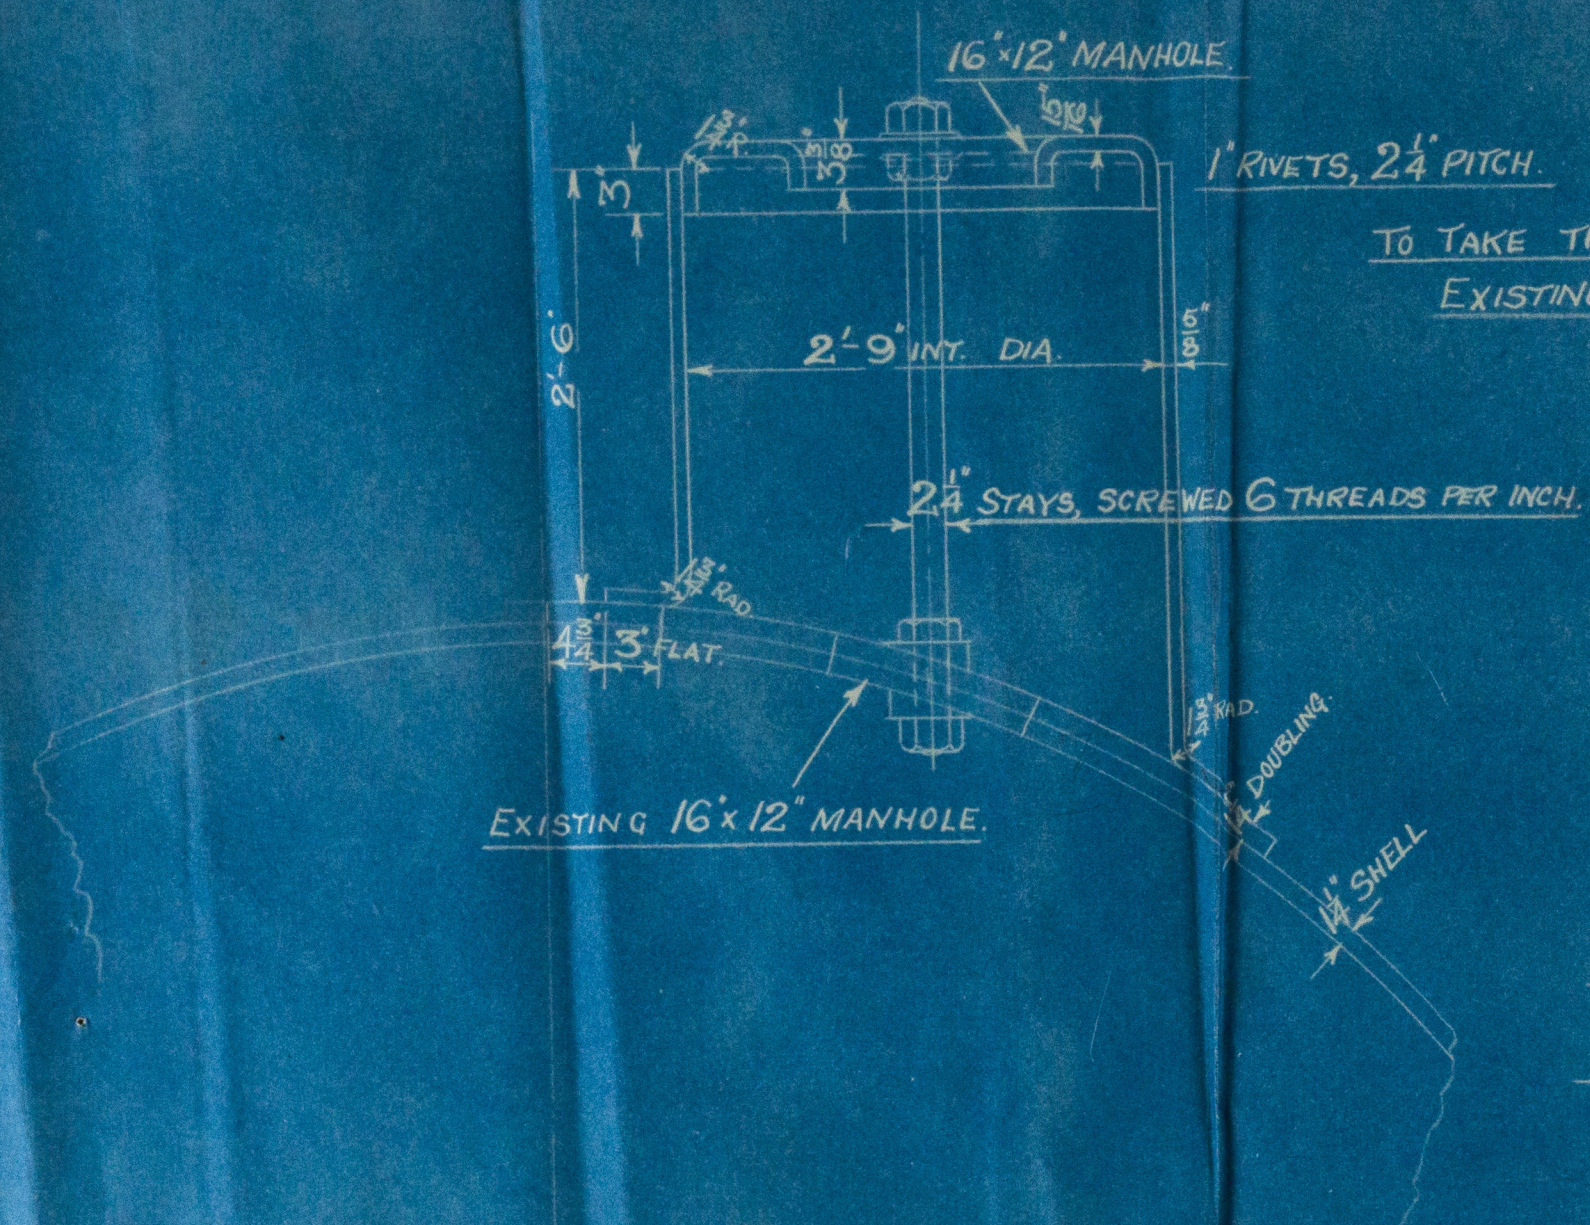


TO TAKE THE PLACE OF  
EXISTING PAD.

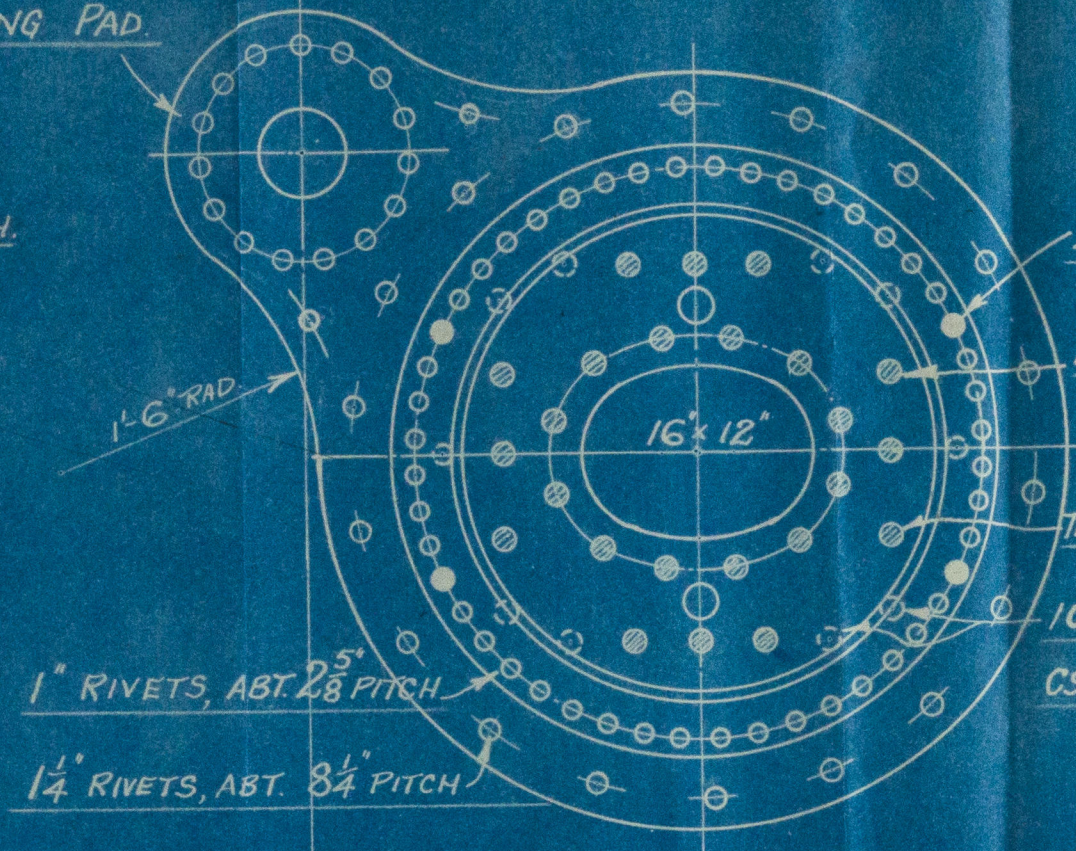


- 4 EXISTING RIVET HOLES, RIVETS TO PASS THRO. SHELL, DOUBLING & DOME FLANGE.
- EXISTING RIVET HOLES IN SHELL TO BE USED FOR ATTACHING NEW DOUBLING
- THIS RIVET LEFT OUT TO FORM DRAIN HOLE.
- 10 RIVET HOLES TO BE FILLED WITH RIVETS CSK. ON OUTSIDE OF SHELL.

DEVELOPMENT SHEWING SHELL RIVETING.

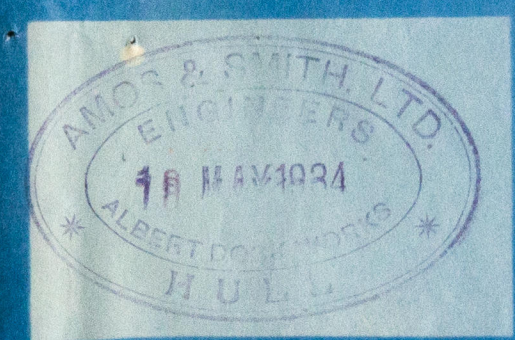

FORD.

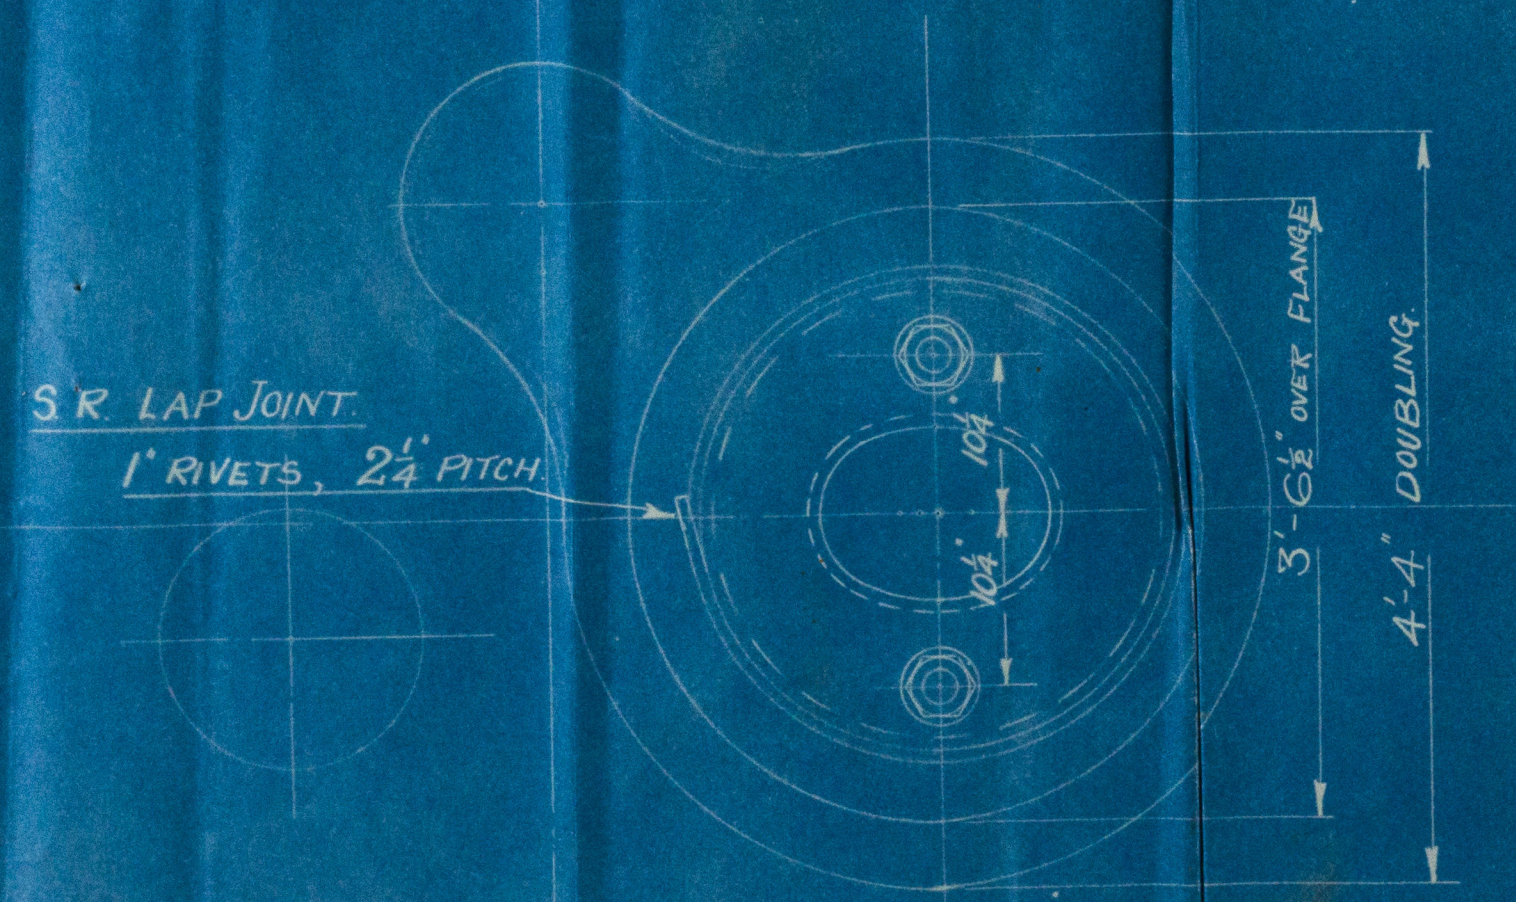

AFT.


S.T. "TERVANI" ORDER N° 4416.

NEW DOME ON MAIN BOILER.

SCALE 1" = 1 FOOT. 18/5/34.

E.H.K.  
24/5/34  
W.D.

15724

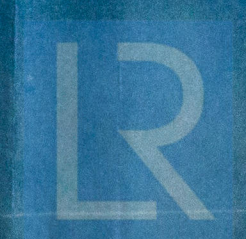

Lloyd's Register

W61-0126



HULL.

Amos & Smith, Ltd.,  
S. J. "TERVANI." Order No. 4416,  
Amended.  
New Dome on Main Boiler.

|                 |            |
|-----------------|------------|
| S.S.K.          | "TERVANI." |
| HULL REPORT No. | 44842.     |

W61-0126



© 2021

Lloyd's Register  
Foundation