

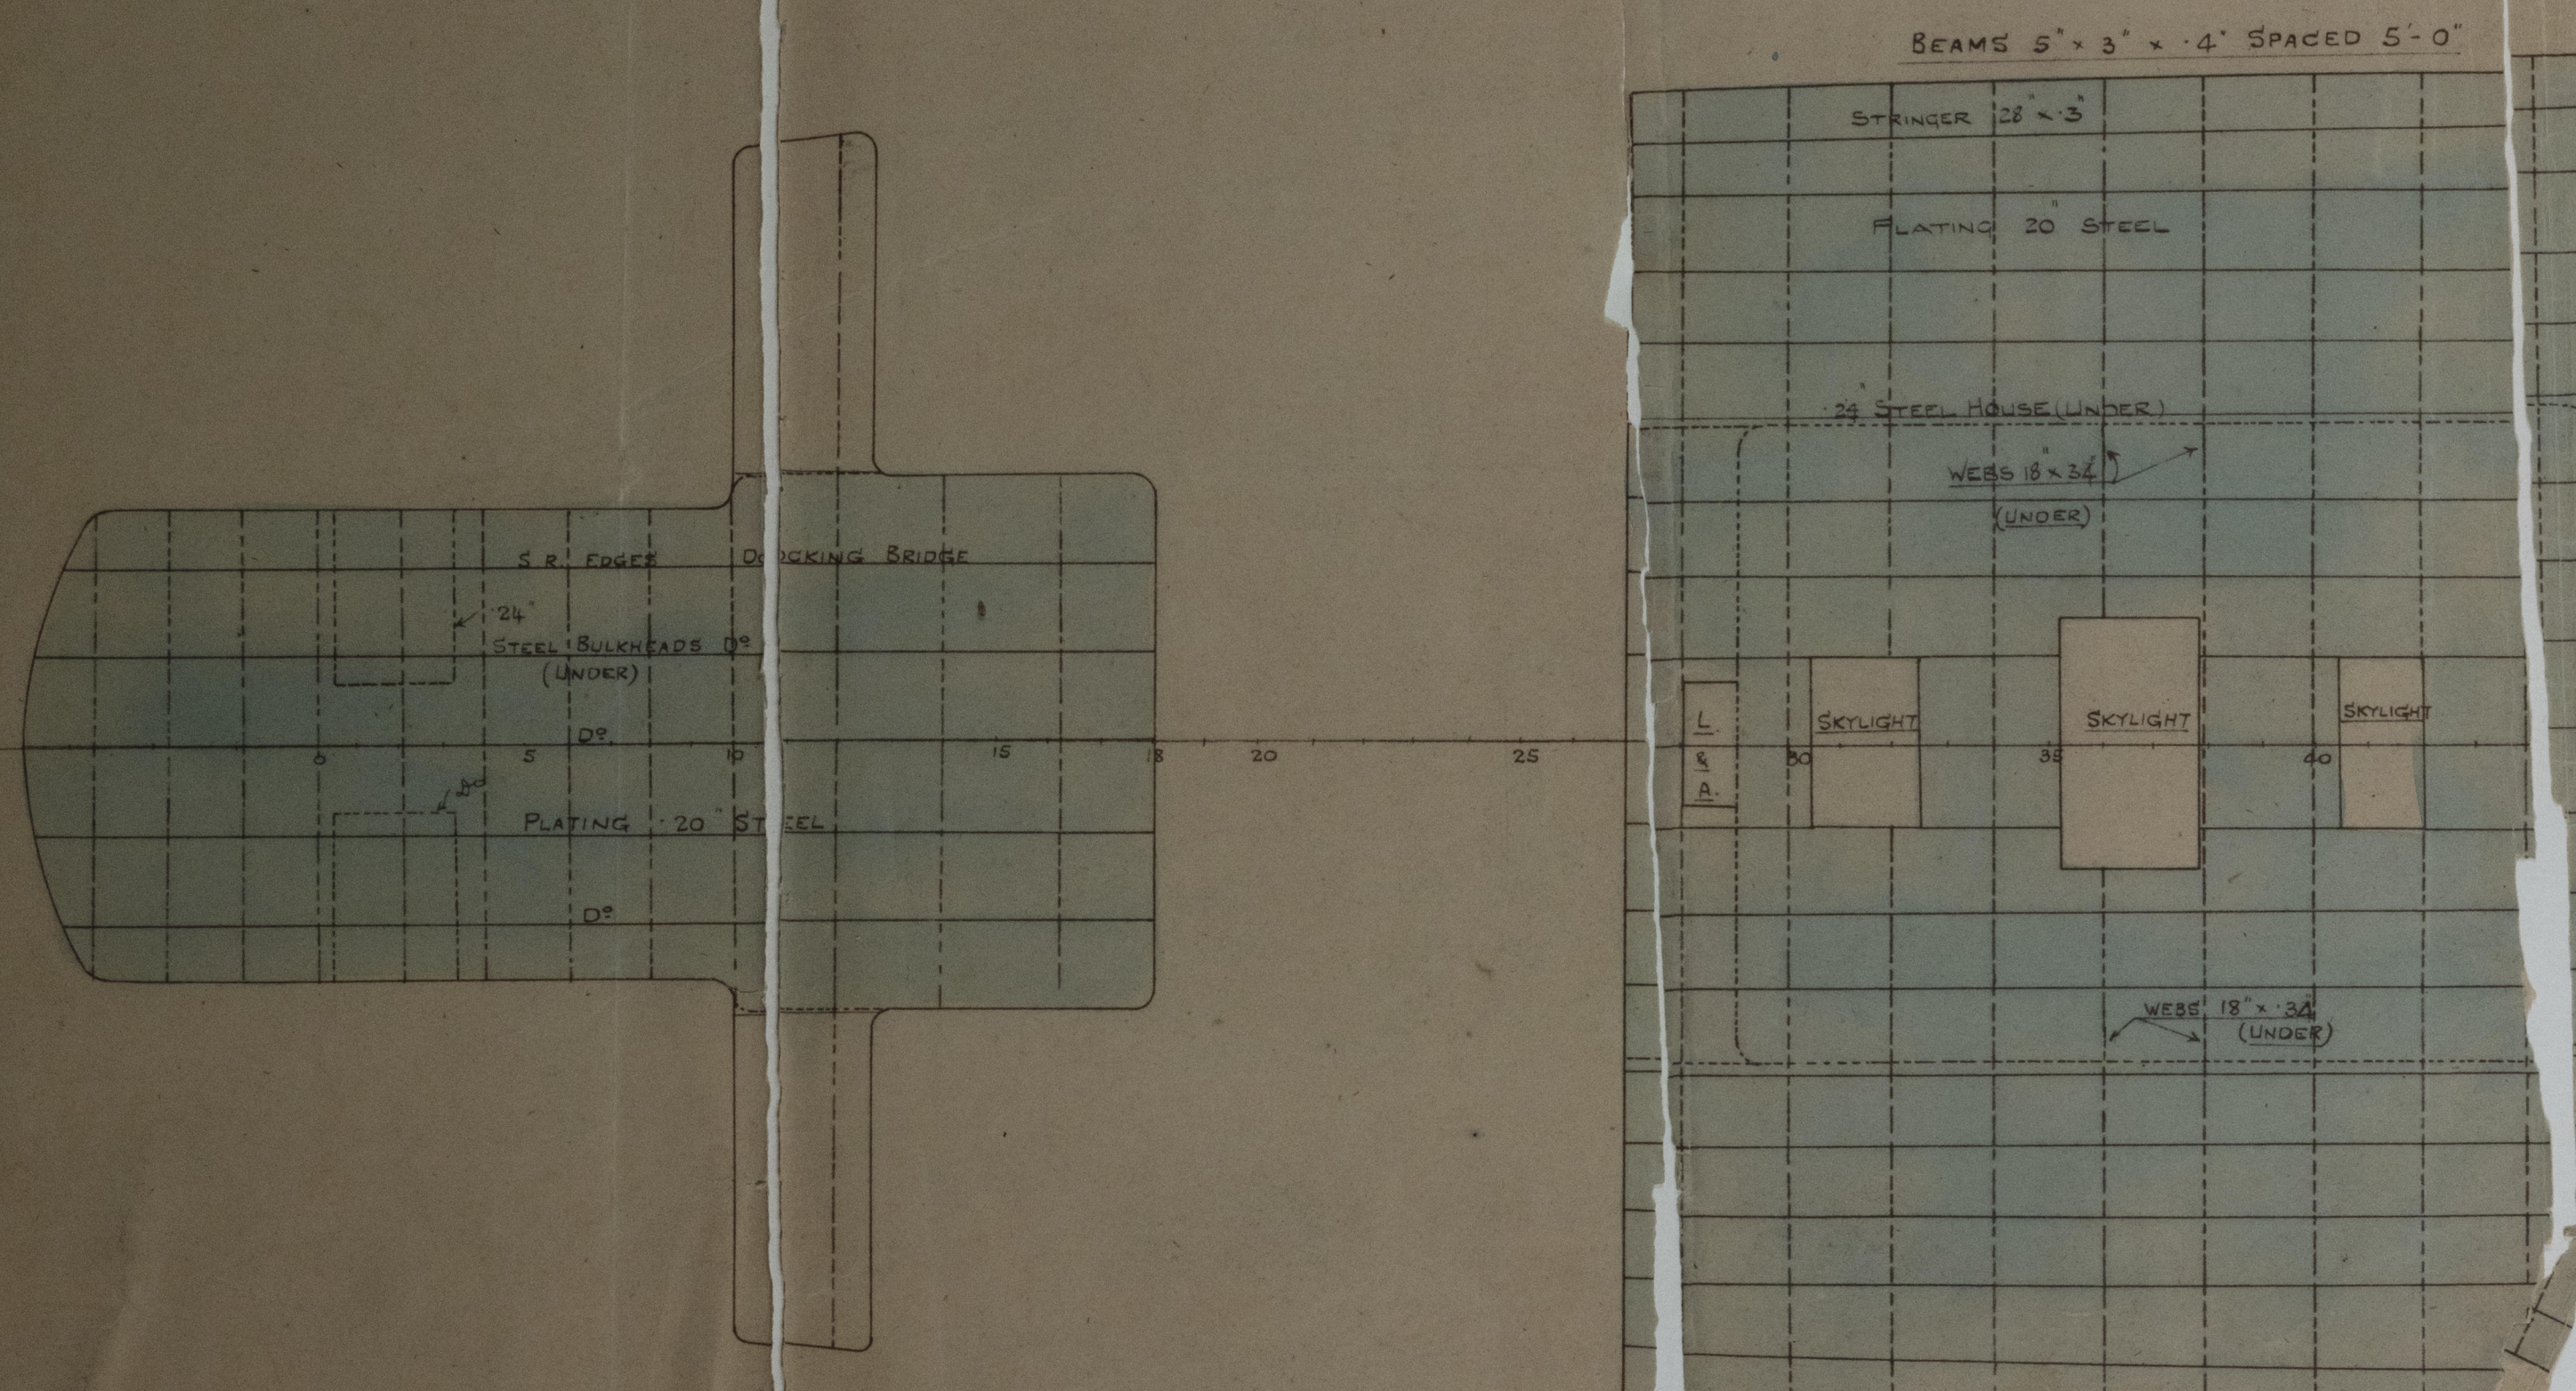



Nº 415.
SCANTLINGS OF SUPERSTRUCTURE.
SCALE 1/8" = 1 FOOT.

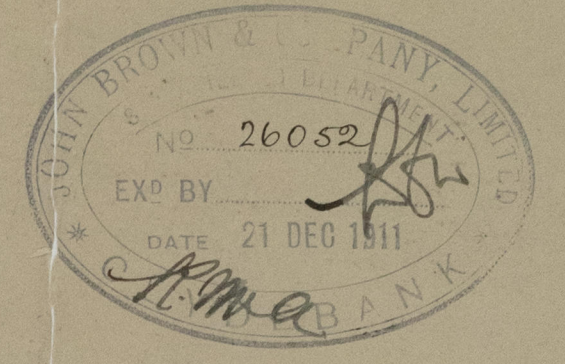

W61-0162 (2/3)

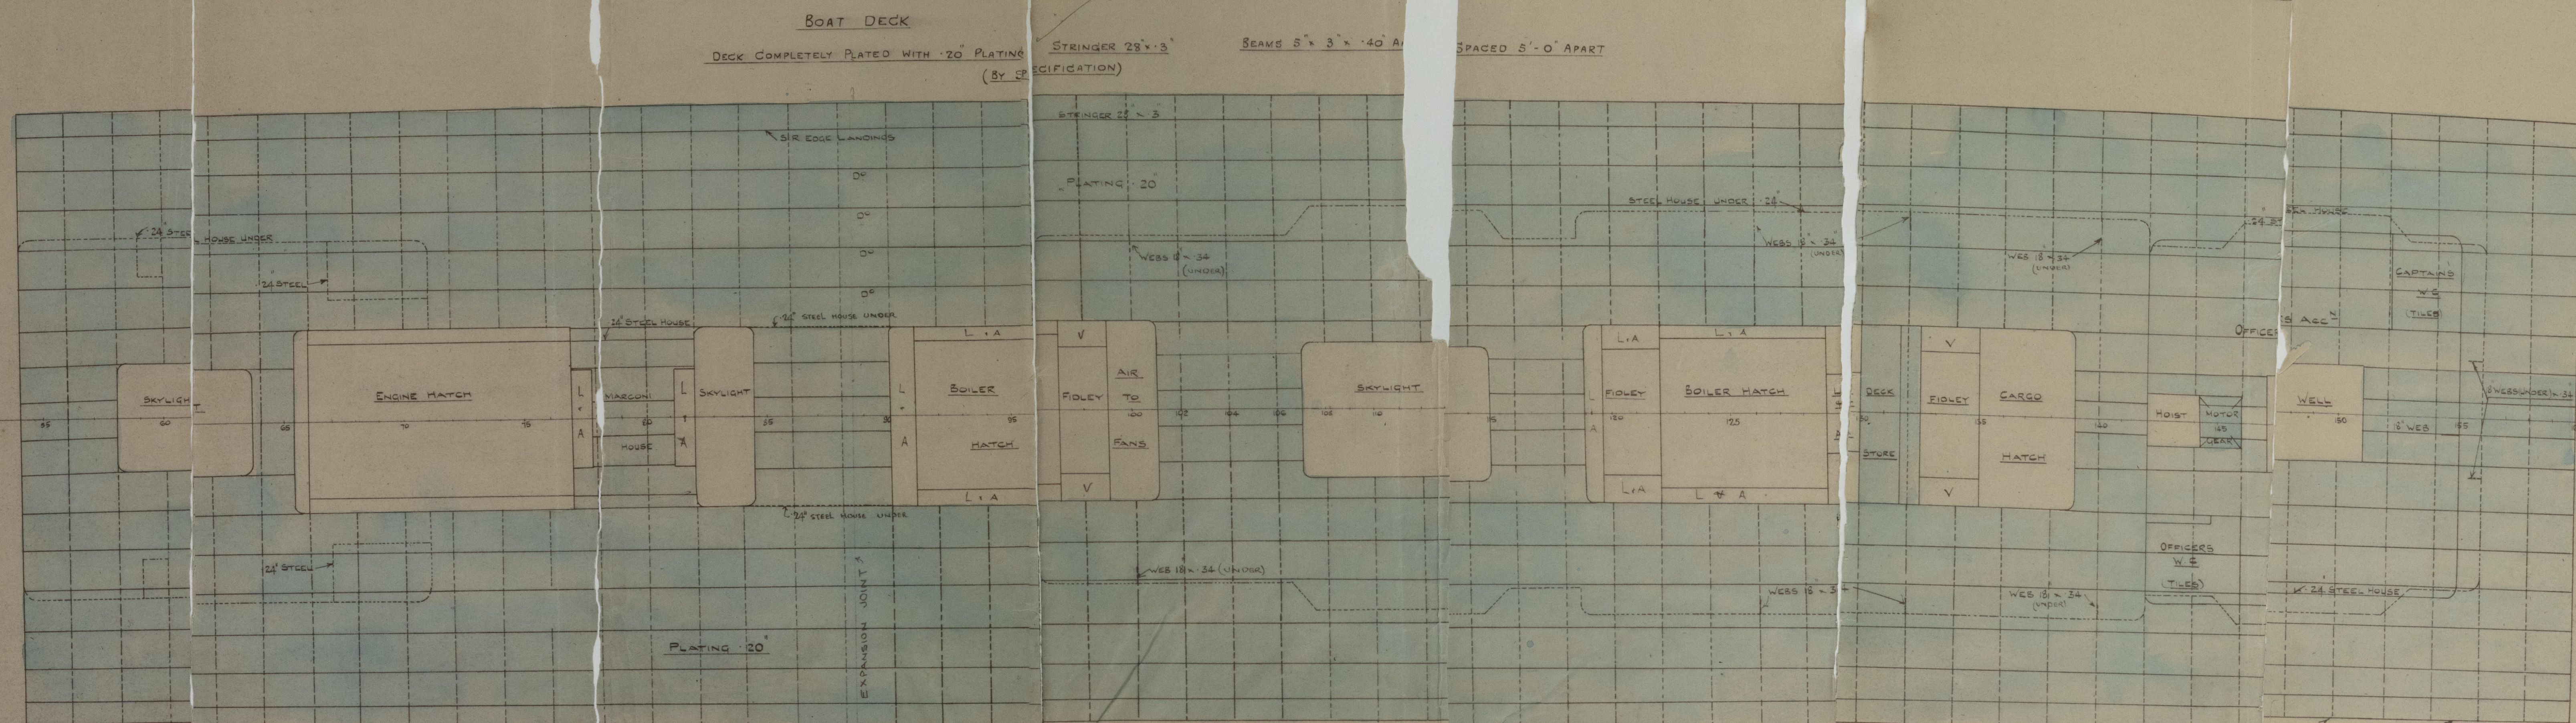

ELEVATION OF SIDE PLATING ABOVE SHELTER DECK
BETWEEN 150 & 160 FRAMES
(SEE SECTION)

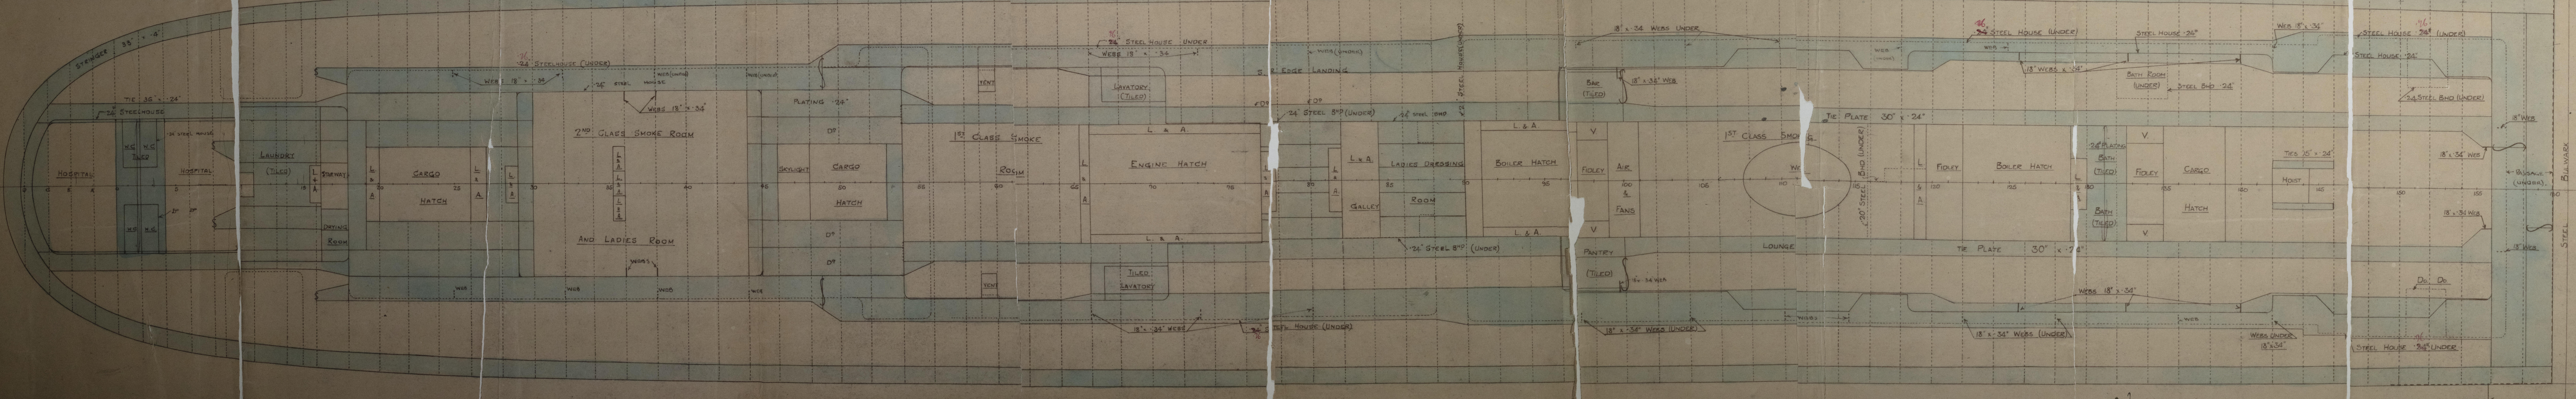

W61-0162 (3/3)

