
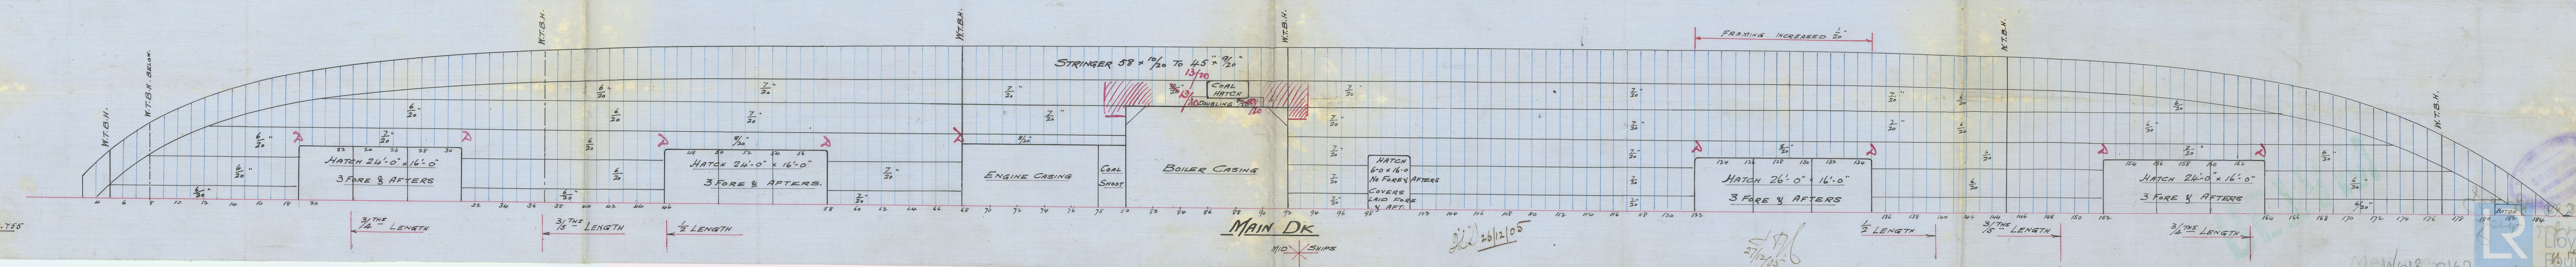
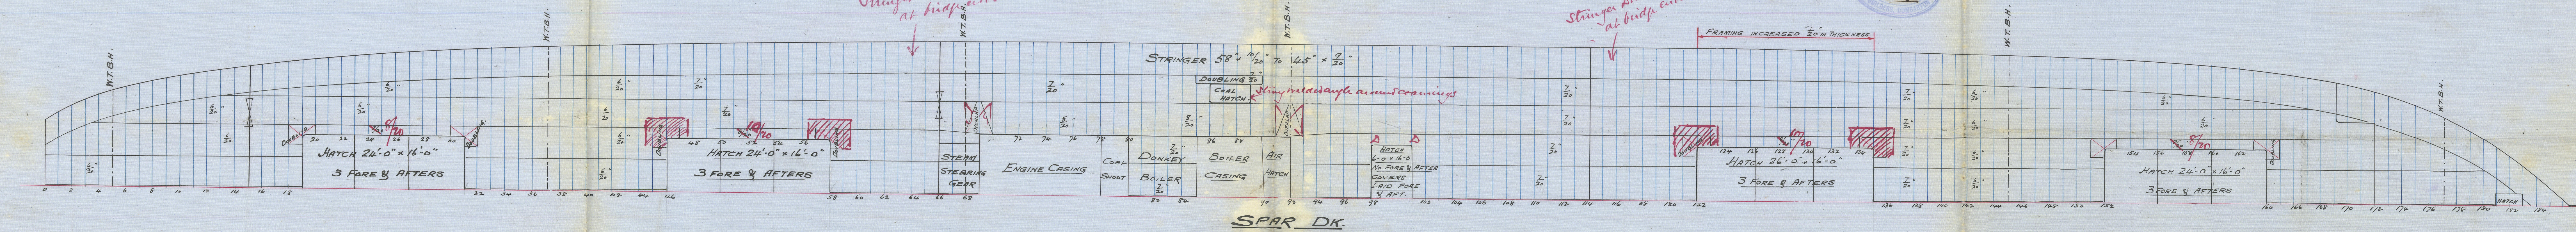


# DECK PLANS S.S. No 409 SCALE $\frac{1}{8}'' = \text{ONE FOOT}$

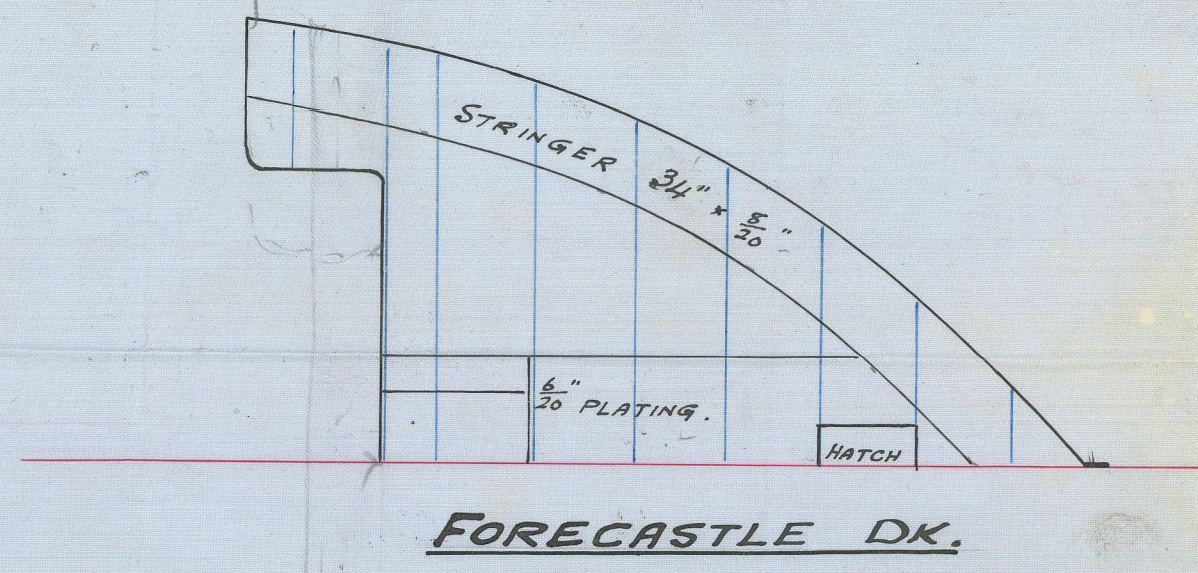

DRAWING No. 735

22/2012/05

27/12/05

MPW613-0162



W613-0162

Deck Plan  
N 409

Lord Repton

Geo. Mt. No. 24919



Lloyd's Register  
Foundation