





COMP. CHAM. STAYS THRO' STRAPS MARKED X

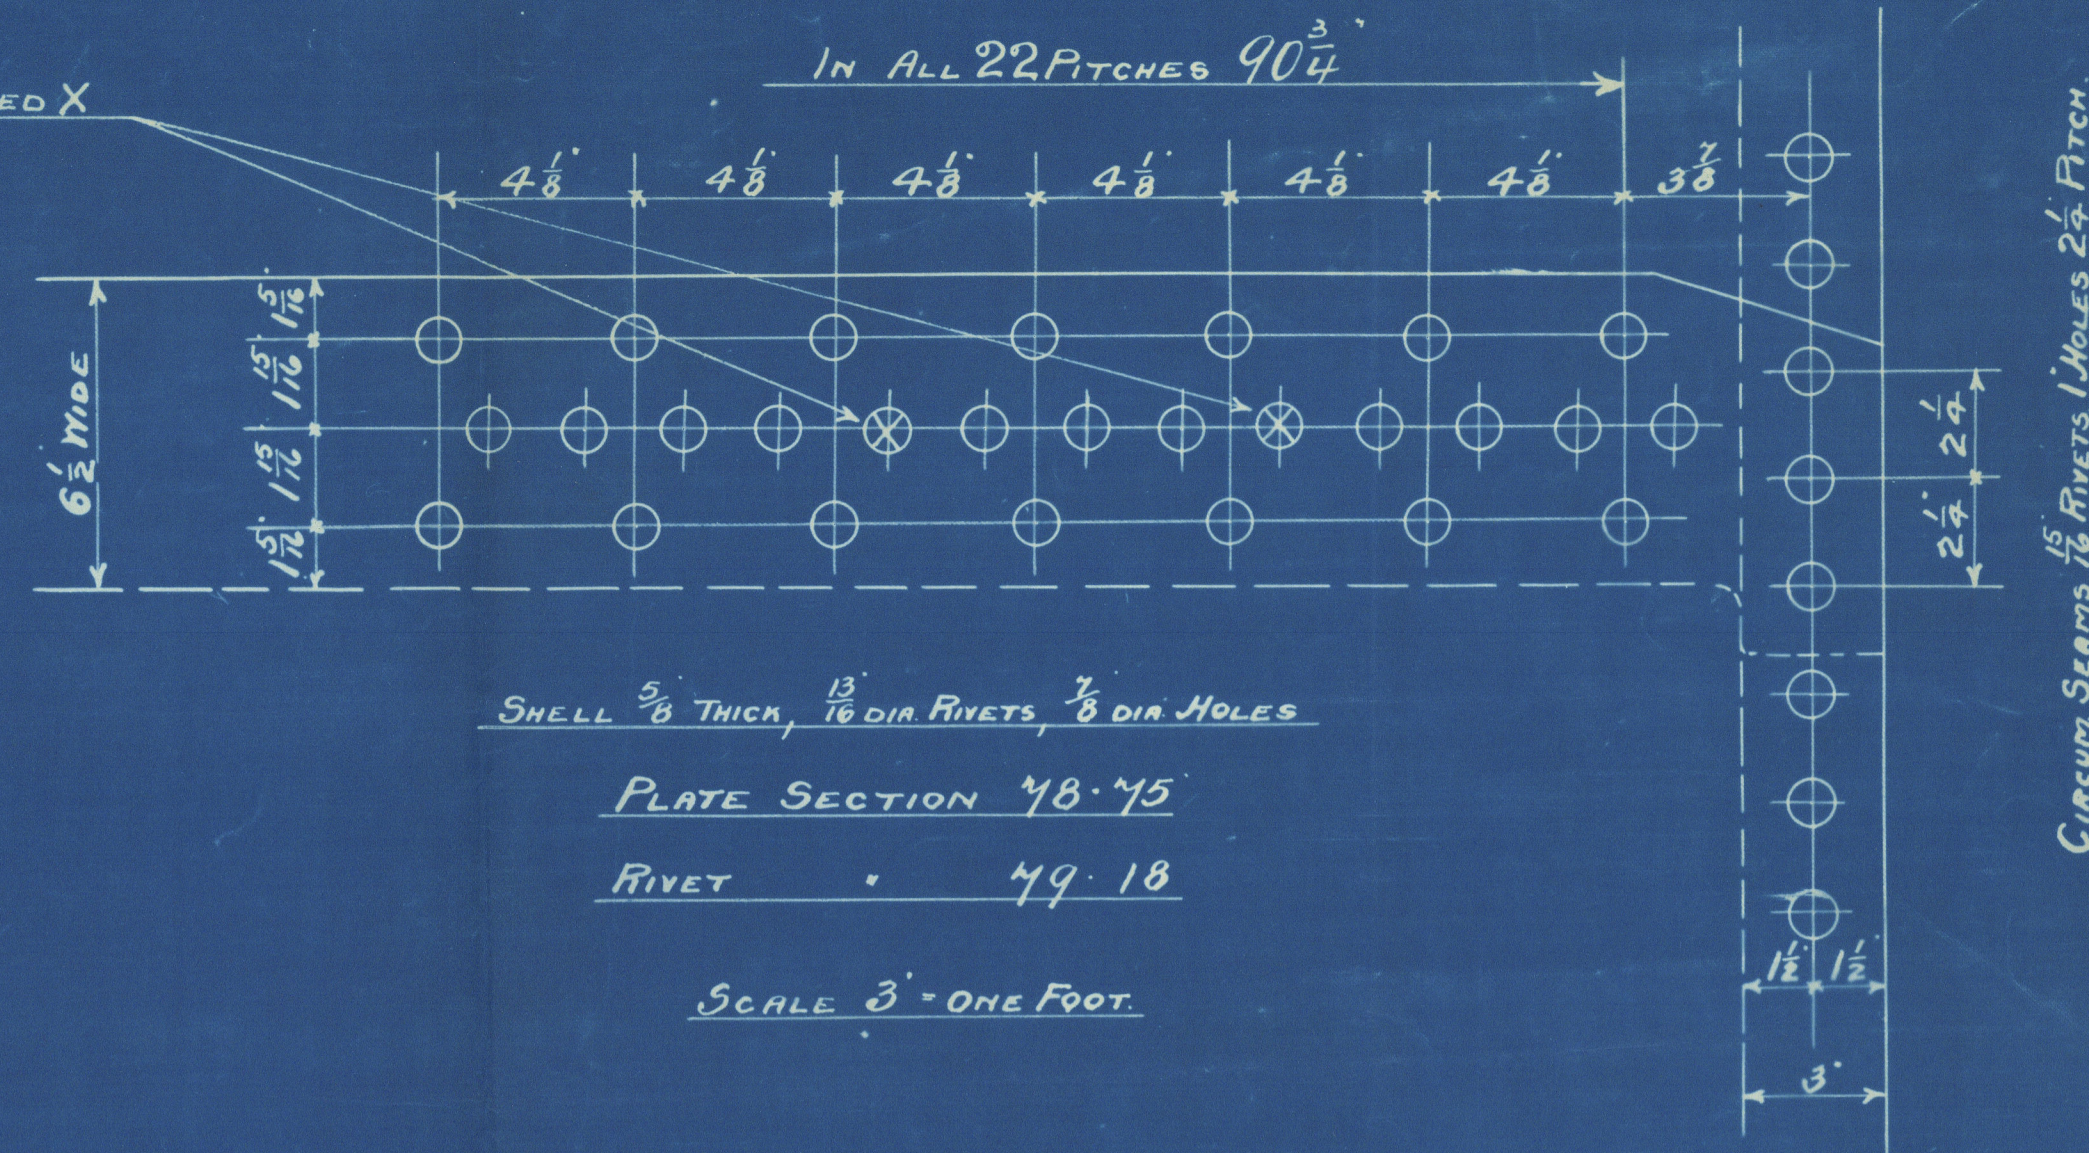

MINIMUM TENSILE STRENGTH OF SHELL 28 TONS

ALL PLATES, BARS, GIRDERS AND RIVETS OF STEEL


TUBES OF IRON

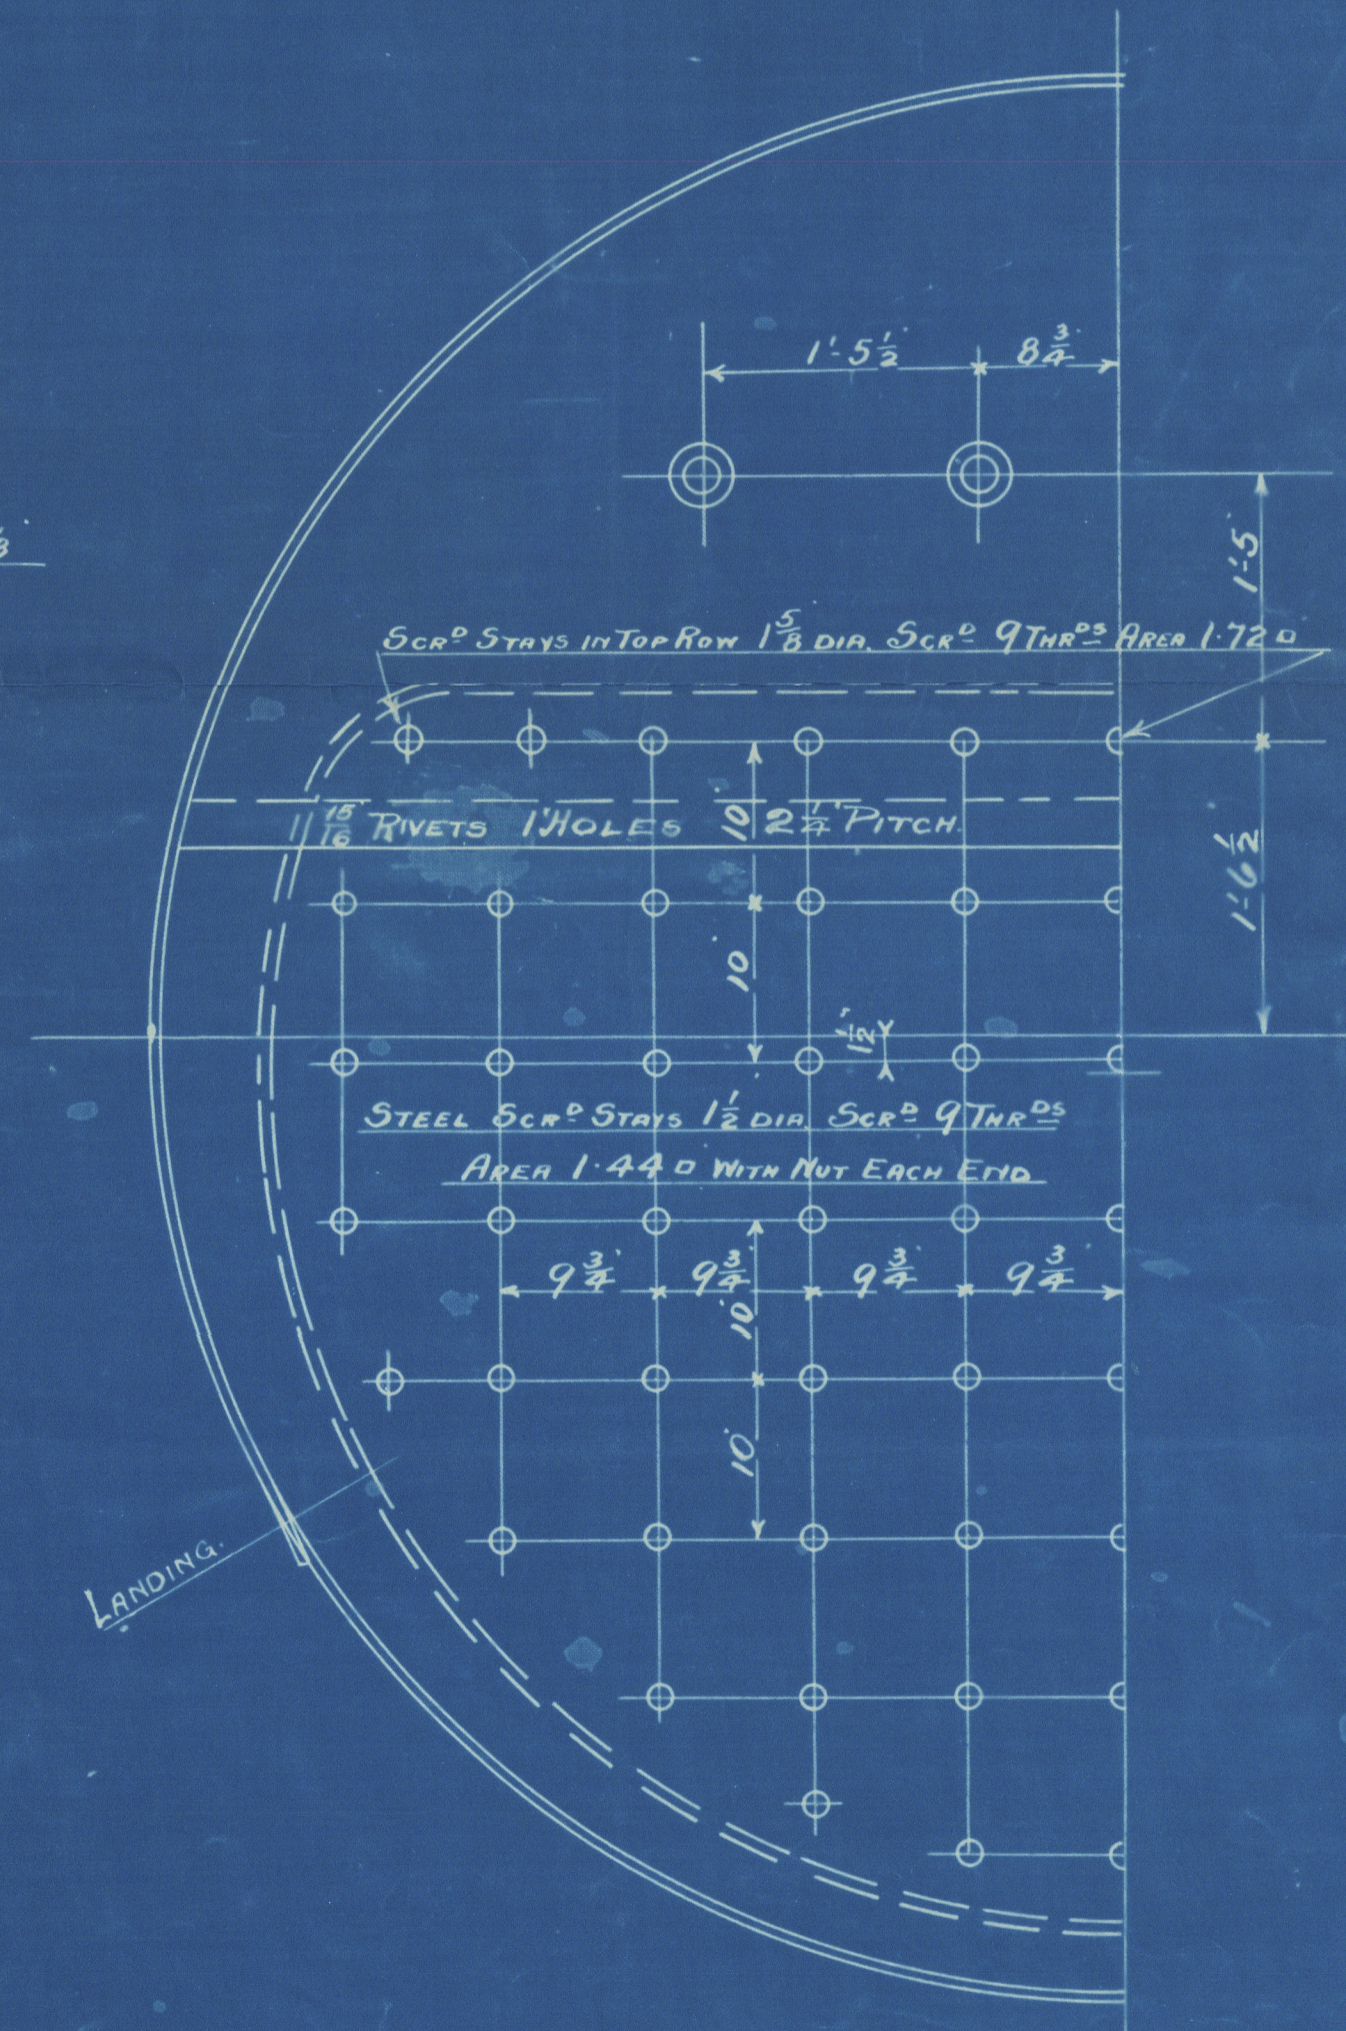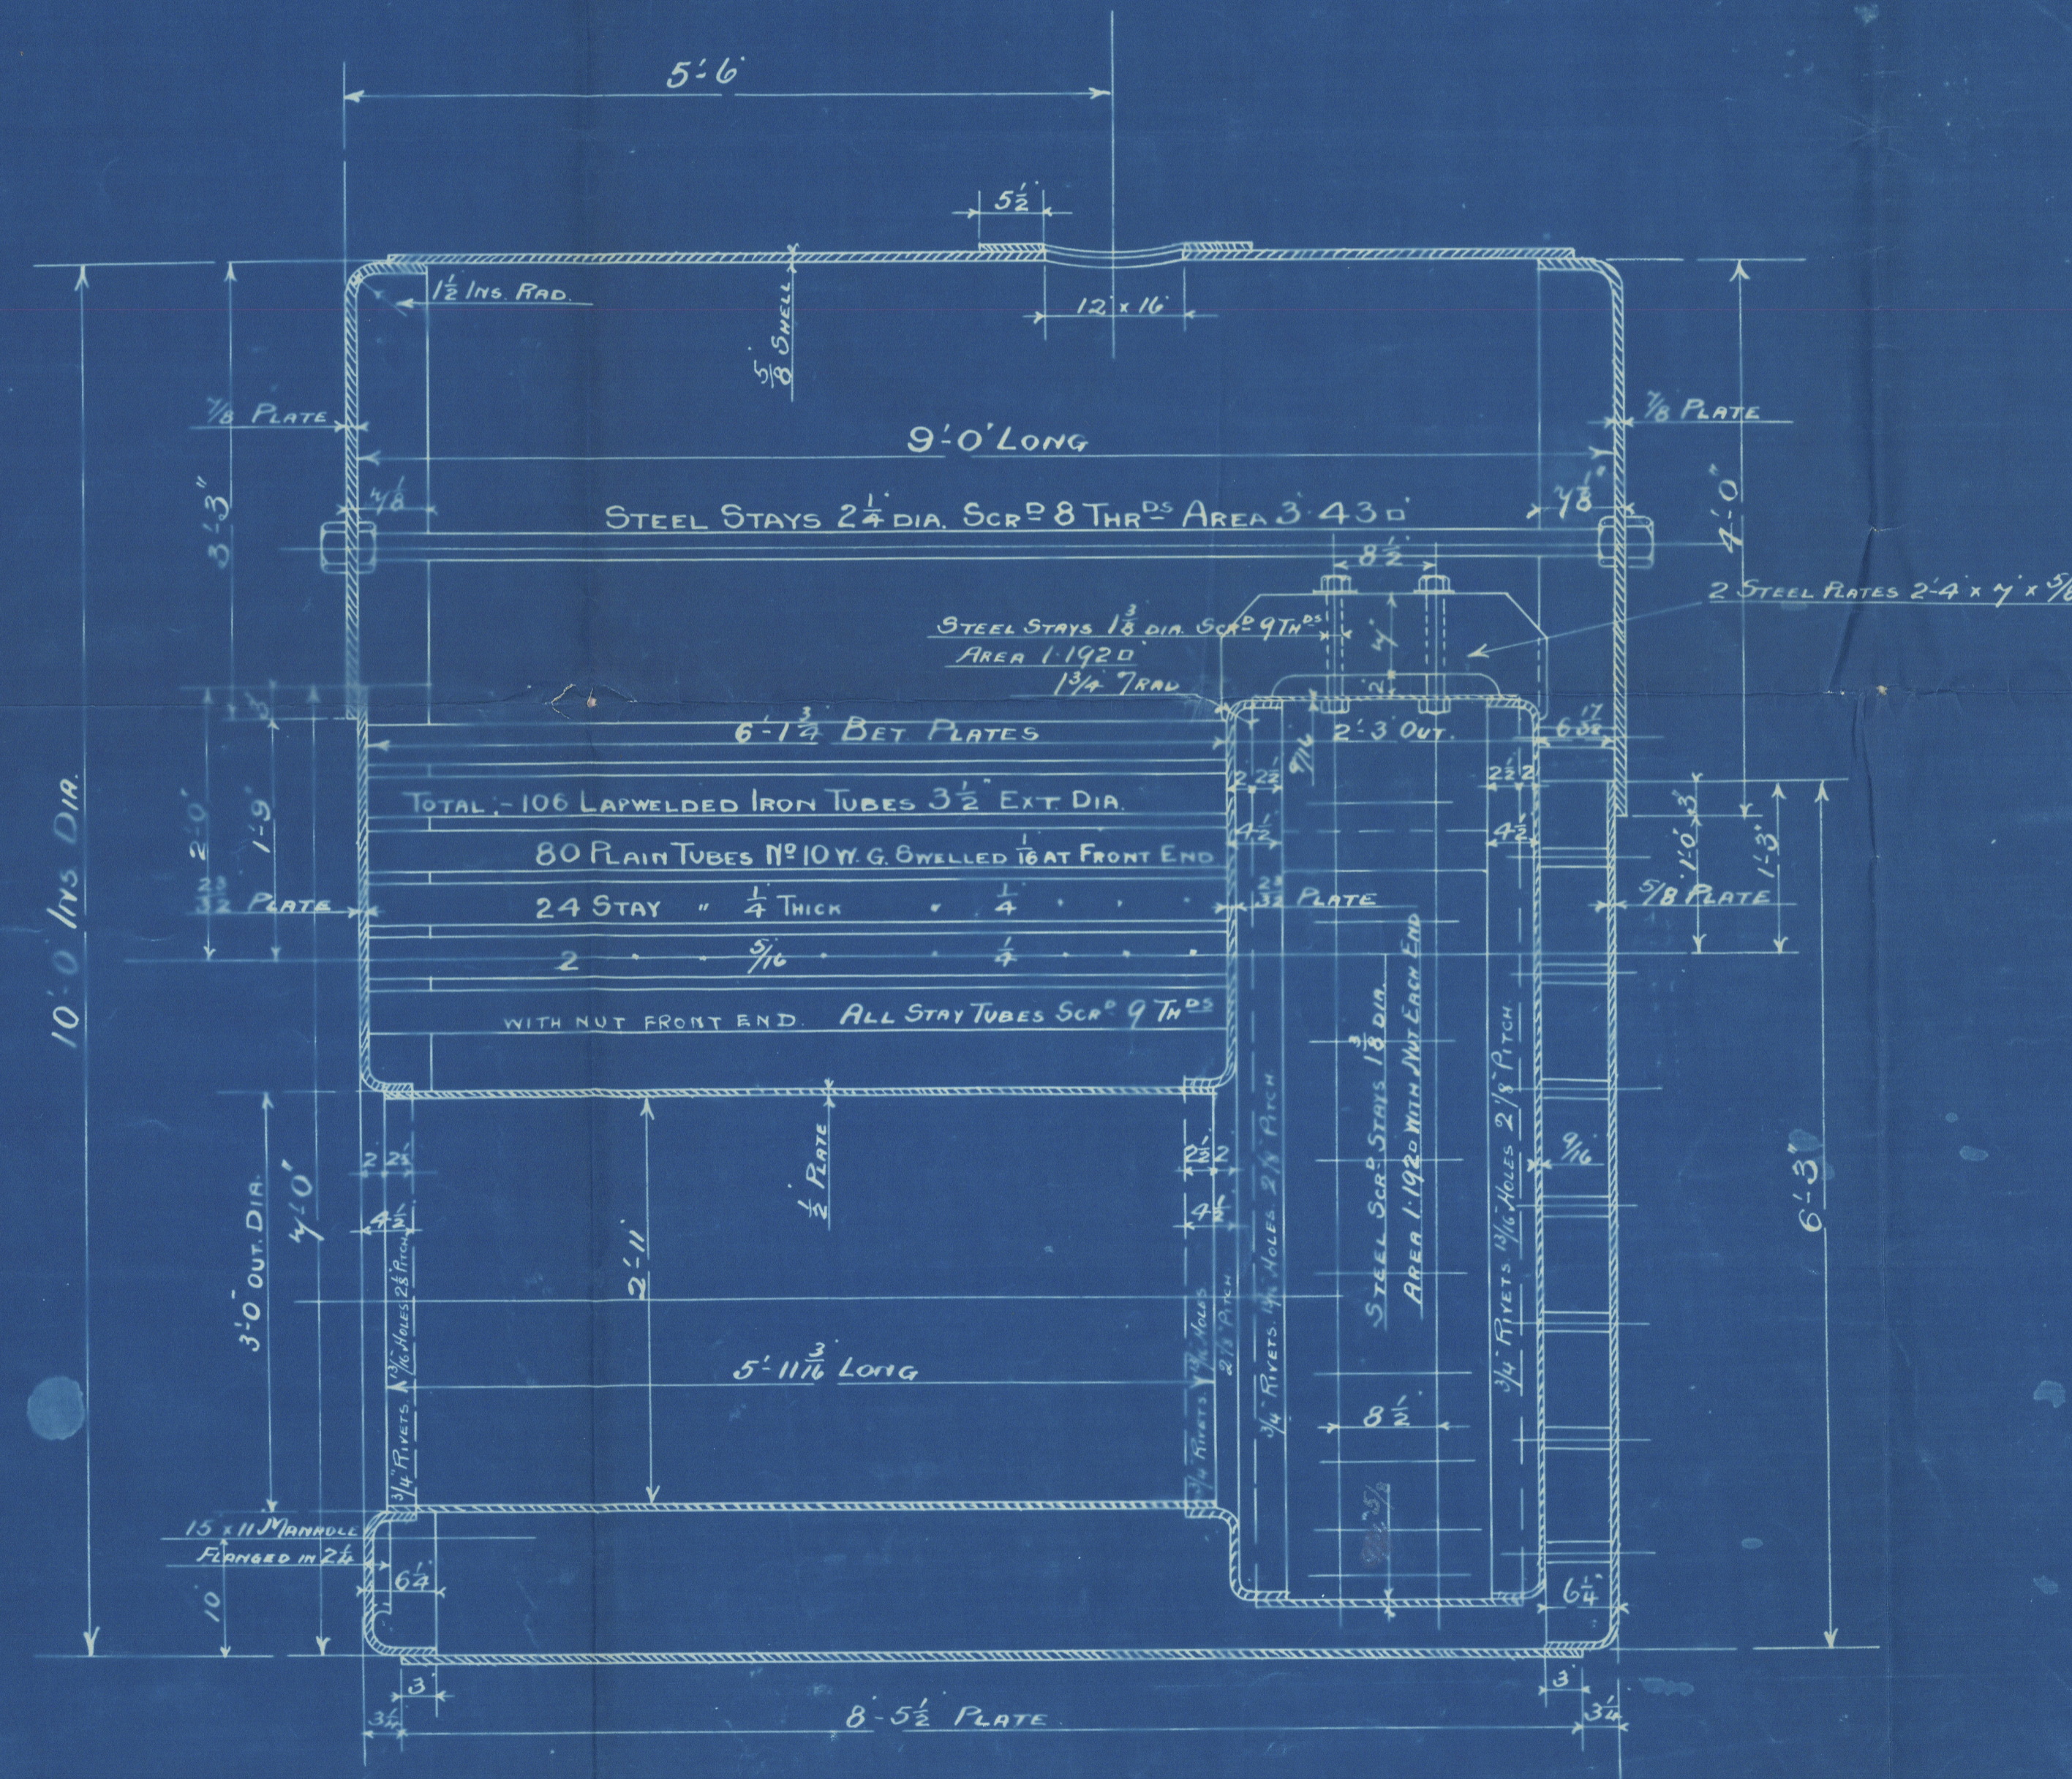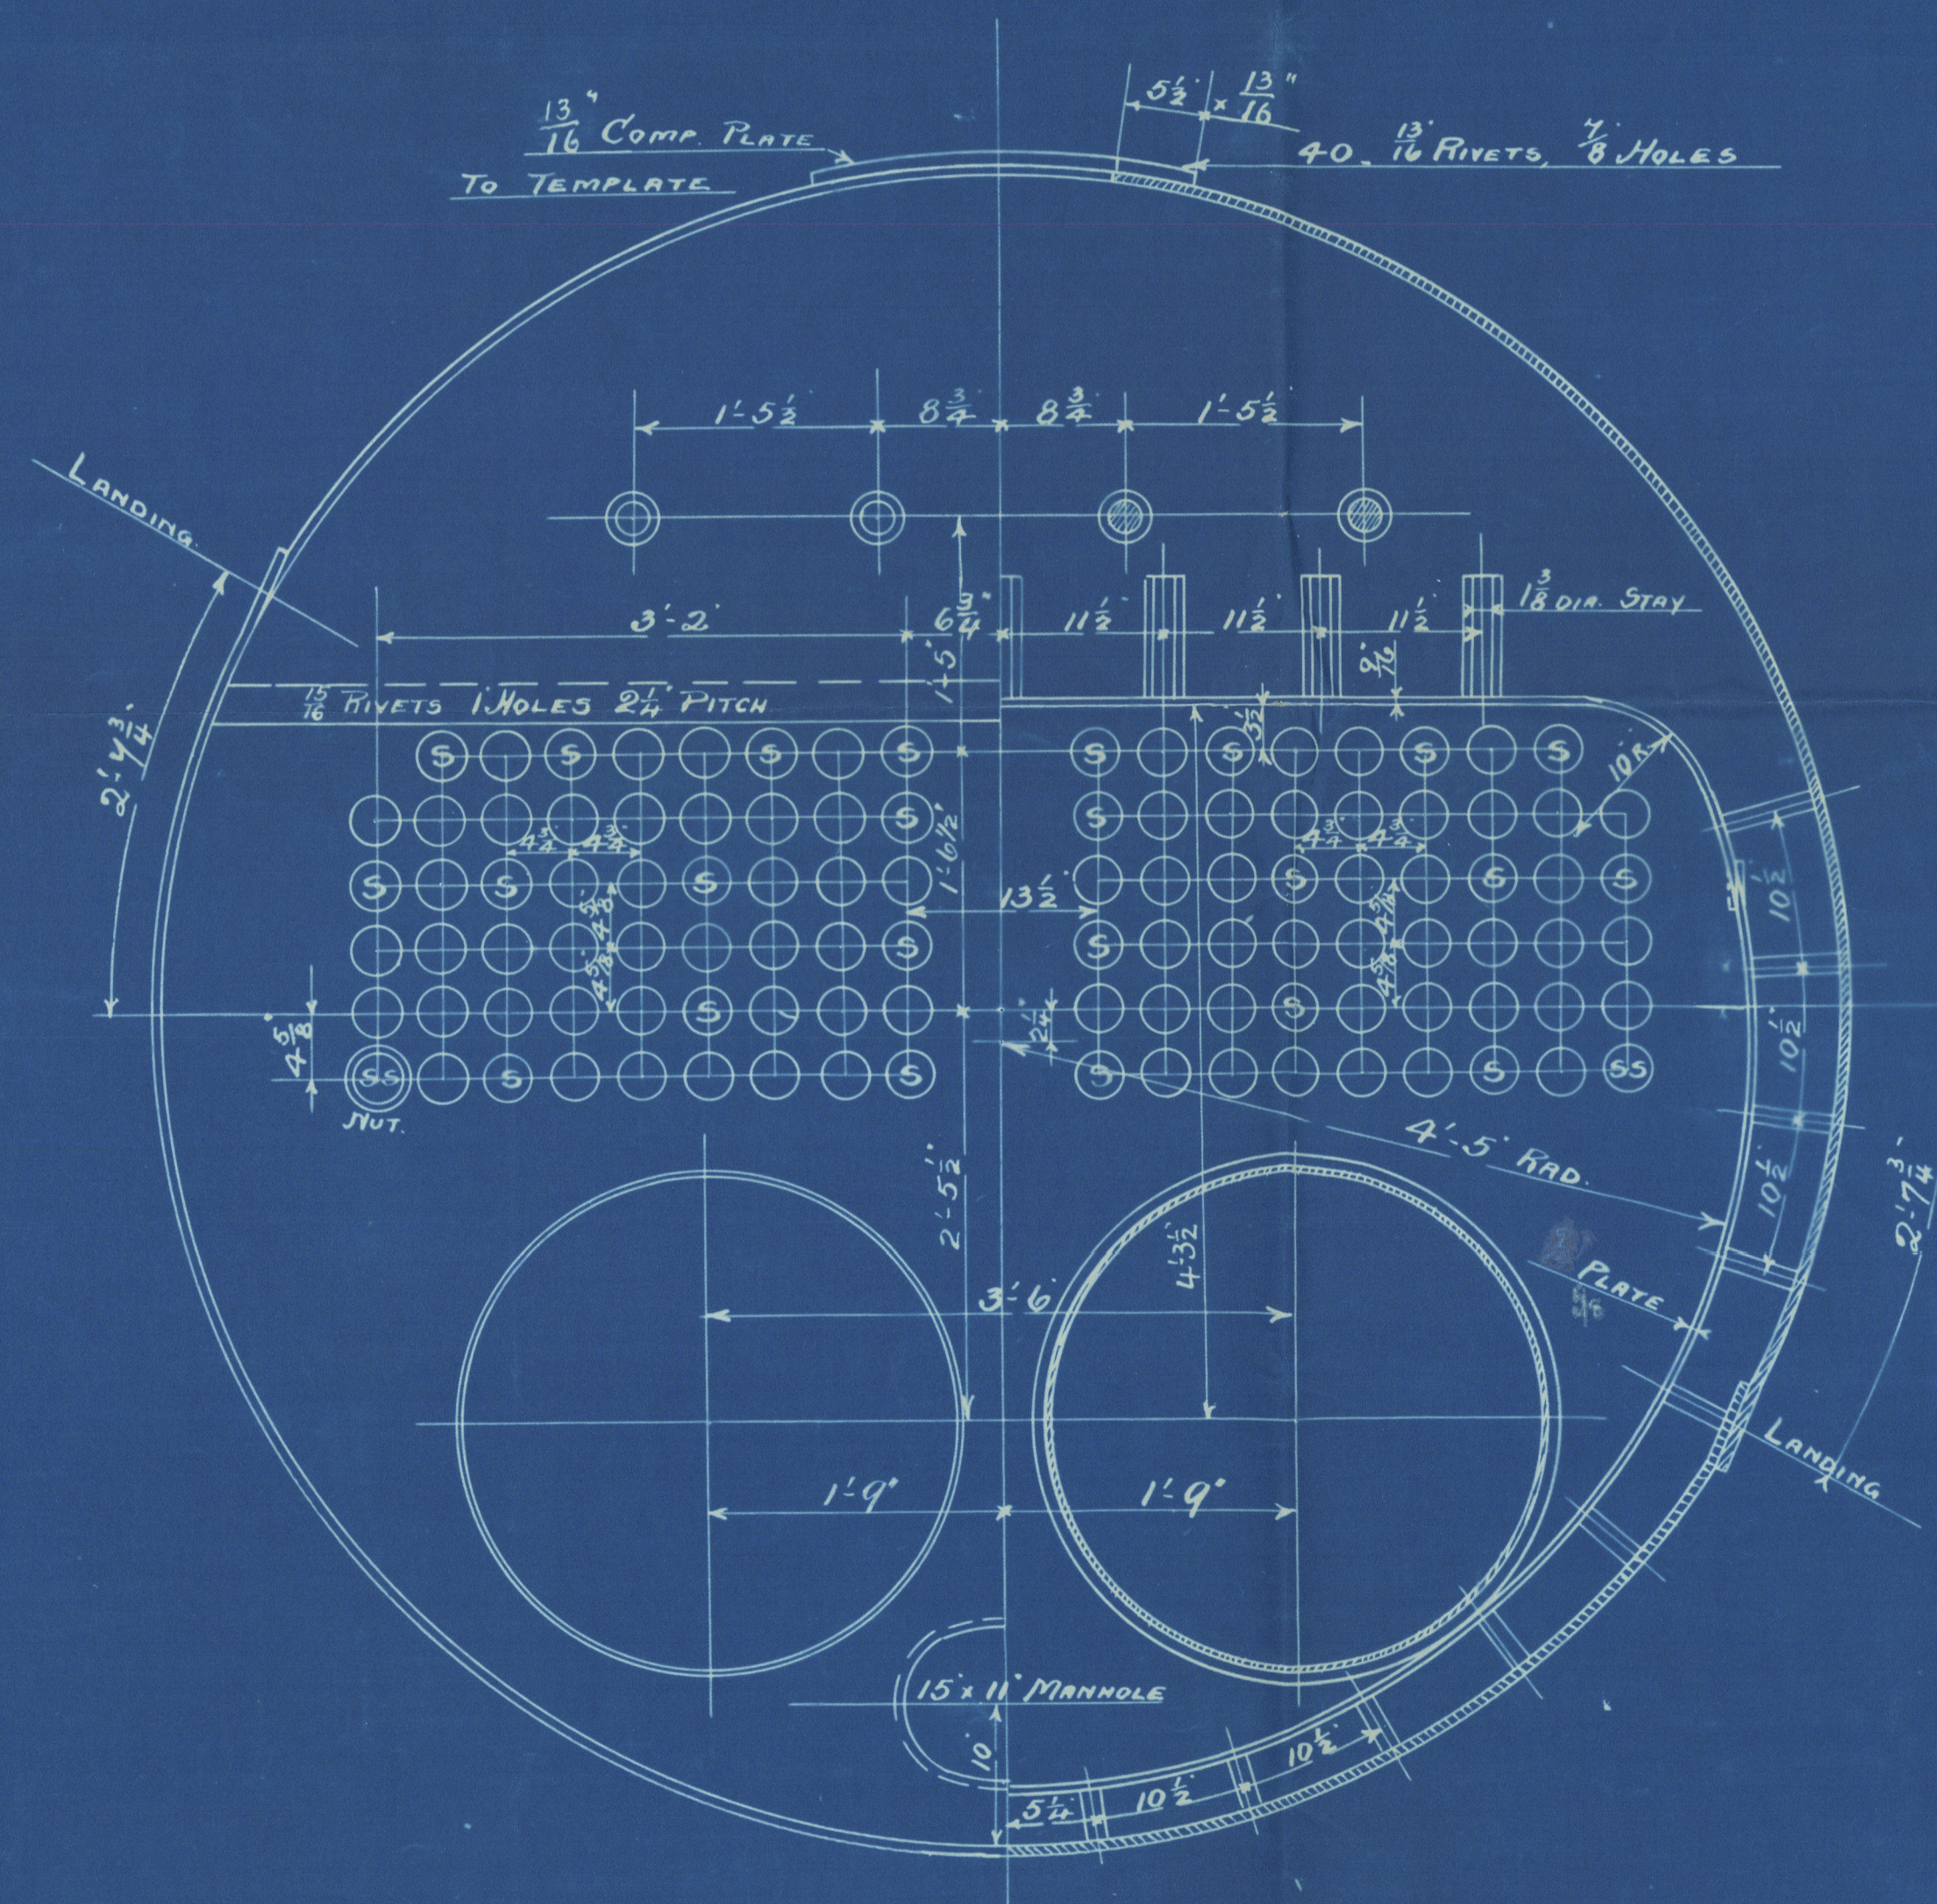

MARINE BOILER 10'-0" INS. DIA. x 9'-0" MEAN LENGTH x 100 LBS. W. P.

LLOYDS SURVEY

SCALE ONE IN = 1 FOOT

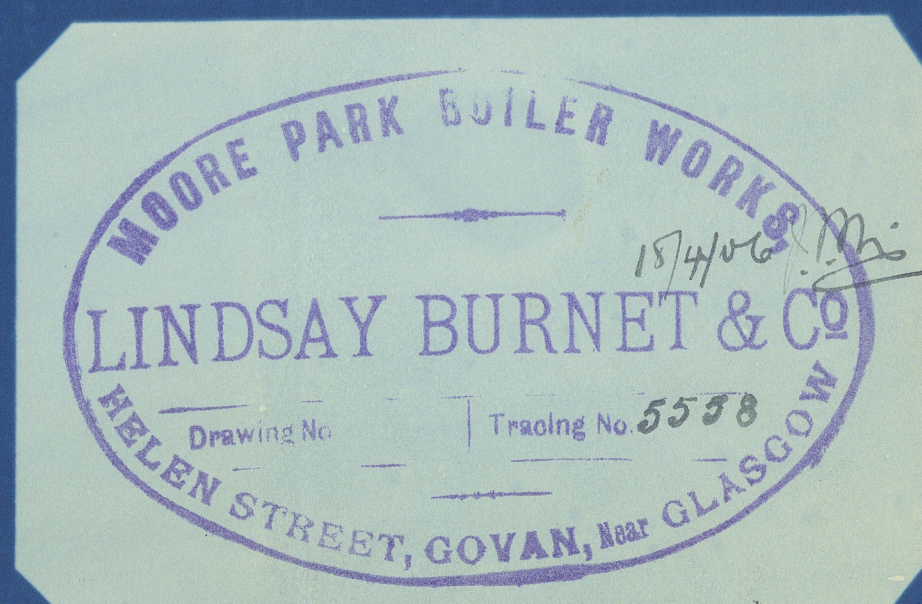

MATERIAL TESTED BY HAMBURG BOARD OF POLICE

HEATING SURFACE IN TUBES	595
" " FLUES	62
" " CHAMBS	98
" " TOTAL	755

BLR. NO 1086



LINDSAY BURNET & CO.,  
GOVAN.

18th Apr. 1906

FOR ENCLOSURE TO

Messrs. Engineers & Surveyors

Lloyd's Registry

W613-0163 2/2

RETAIN



© 2020

Lloyd's Register  
Foundation

Lindsay Burnet Co.

No 1086

Dup of No 1085

For A. McMillan Ross

No 409 3/8

Cls. rft. No. 24727

Cls 24919

Lord Sifton

RETAIN

W 613-0163 1/2



© 2020

Lloyd's Register  
Foundation