


MIDSHIP SECTION

SCALE $\frac{1}{2}'' = 1'-0''$

Dimensions { $\frac{346' \cdot 2'' \times 46' \cdot 0'' \times 28' \cdot 0''}{105' \cdot 50'' \times 14' \cdot 00'' \times 8' \cdot 54''}$

Class + 100 A.1. Shelterdeck 3^{dk} Rule.

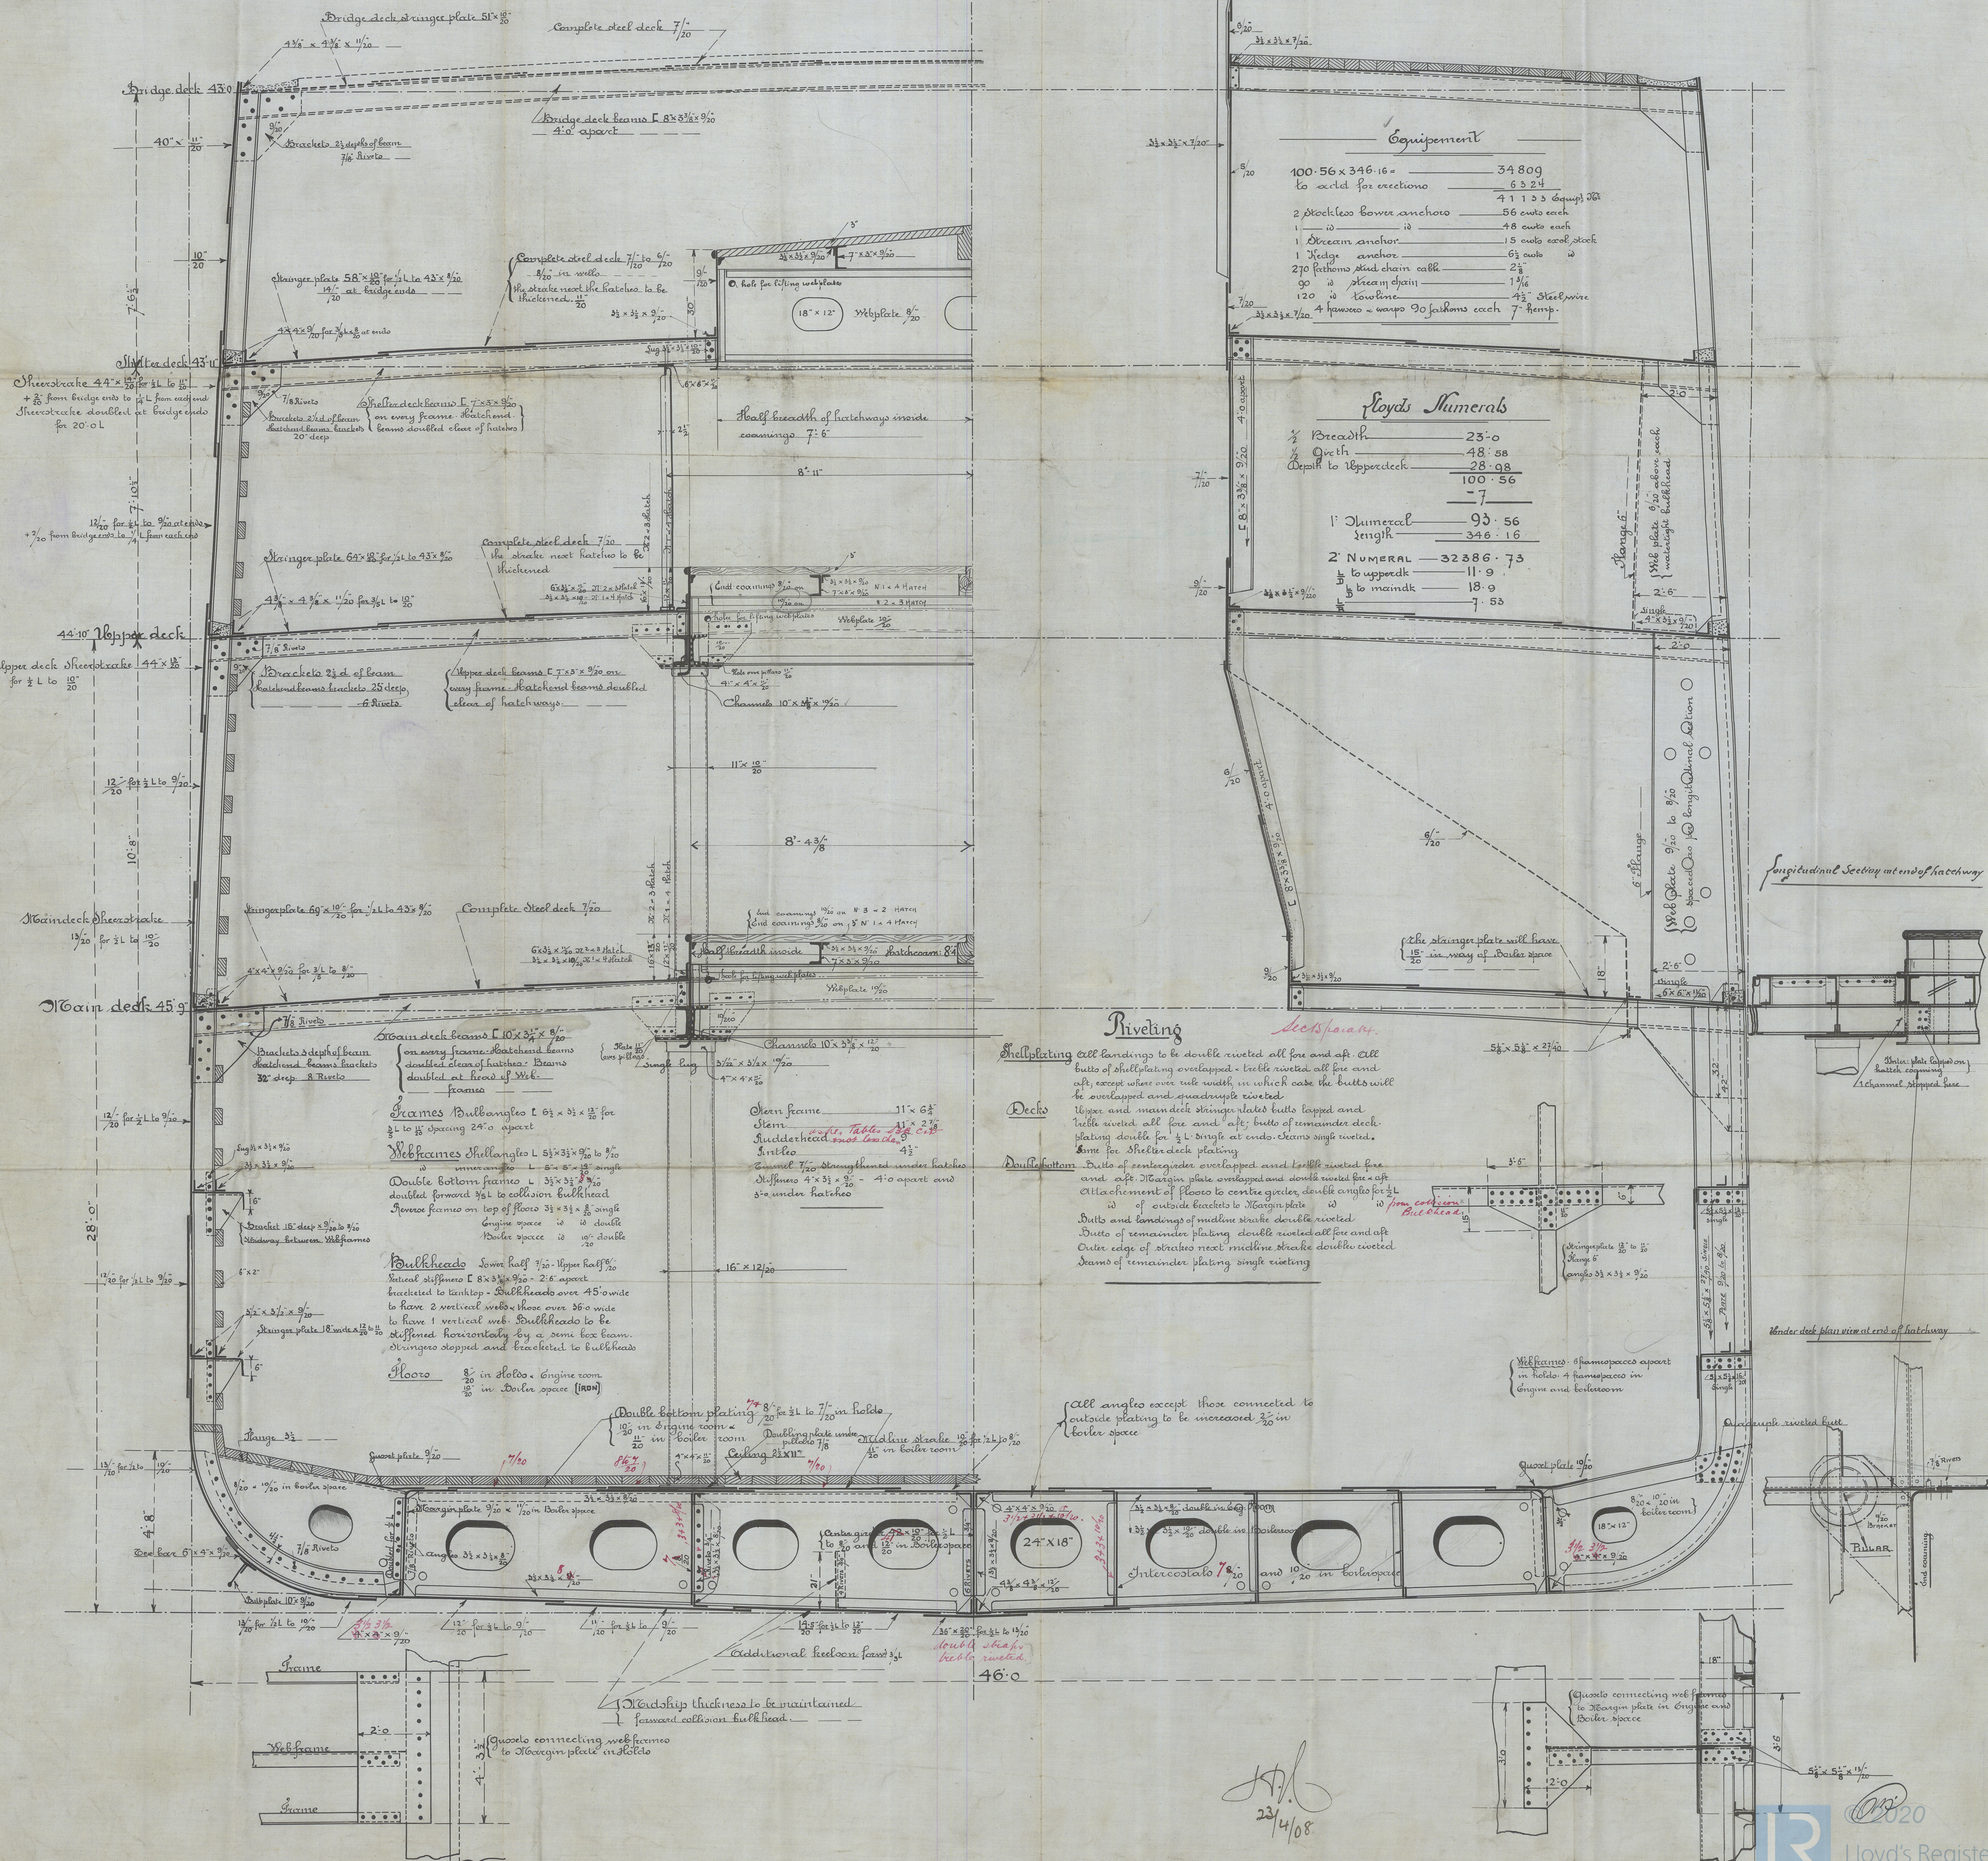



Eugene Gross.
Dnk 1347.

W623-0213

102.50 x 14.00 x 1.24 }
548.2 x 48.0 x 1.24 }

Gross 100 A. 1. Shallow-ditch 34.75

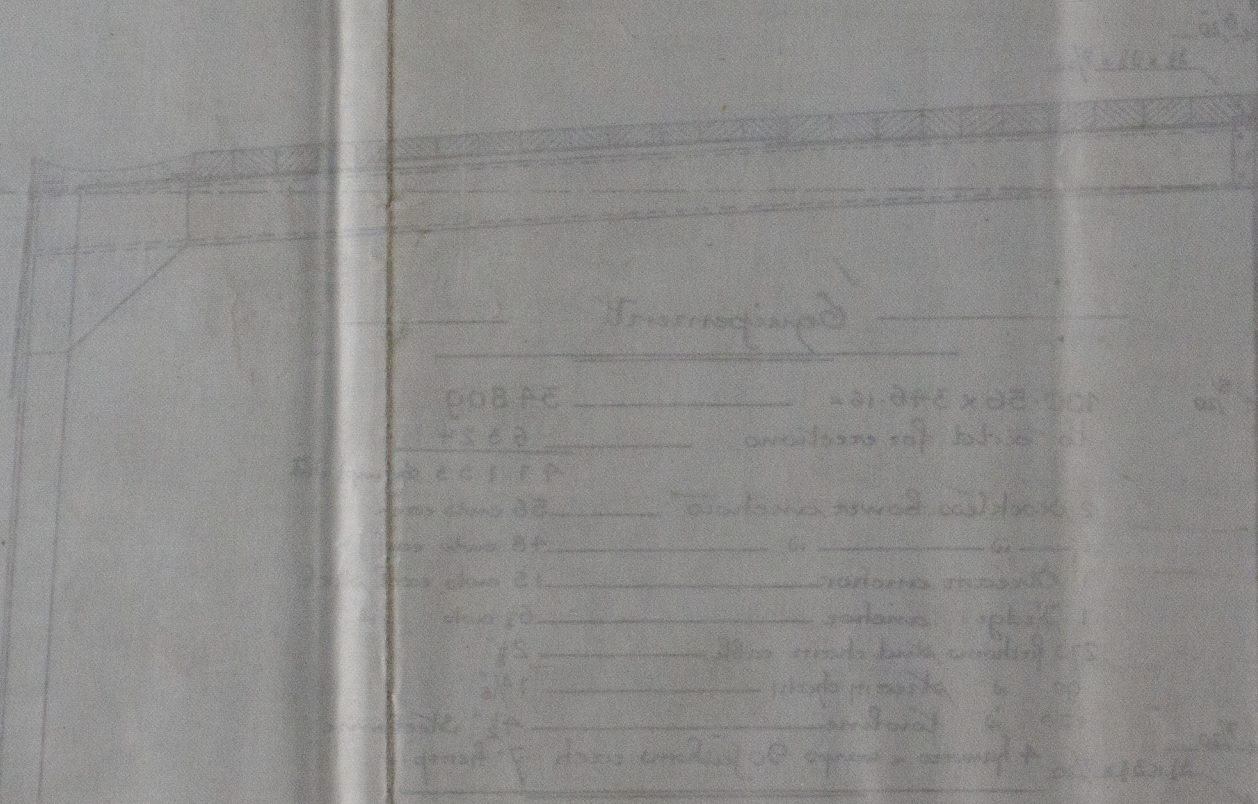

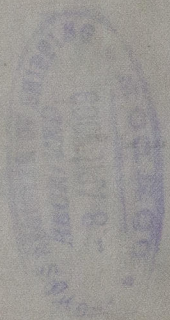

© 2020

Lloyd's Register
Foundation

W623-0213