


# S. S. CORINTHIA.

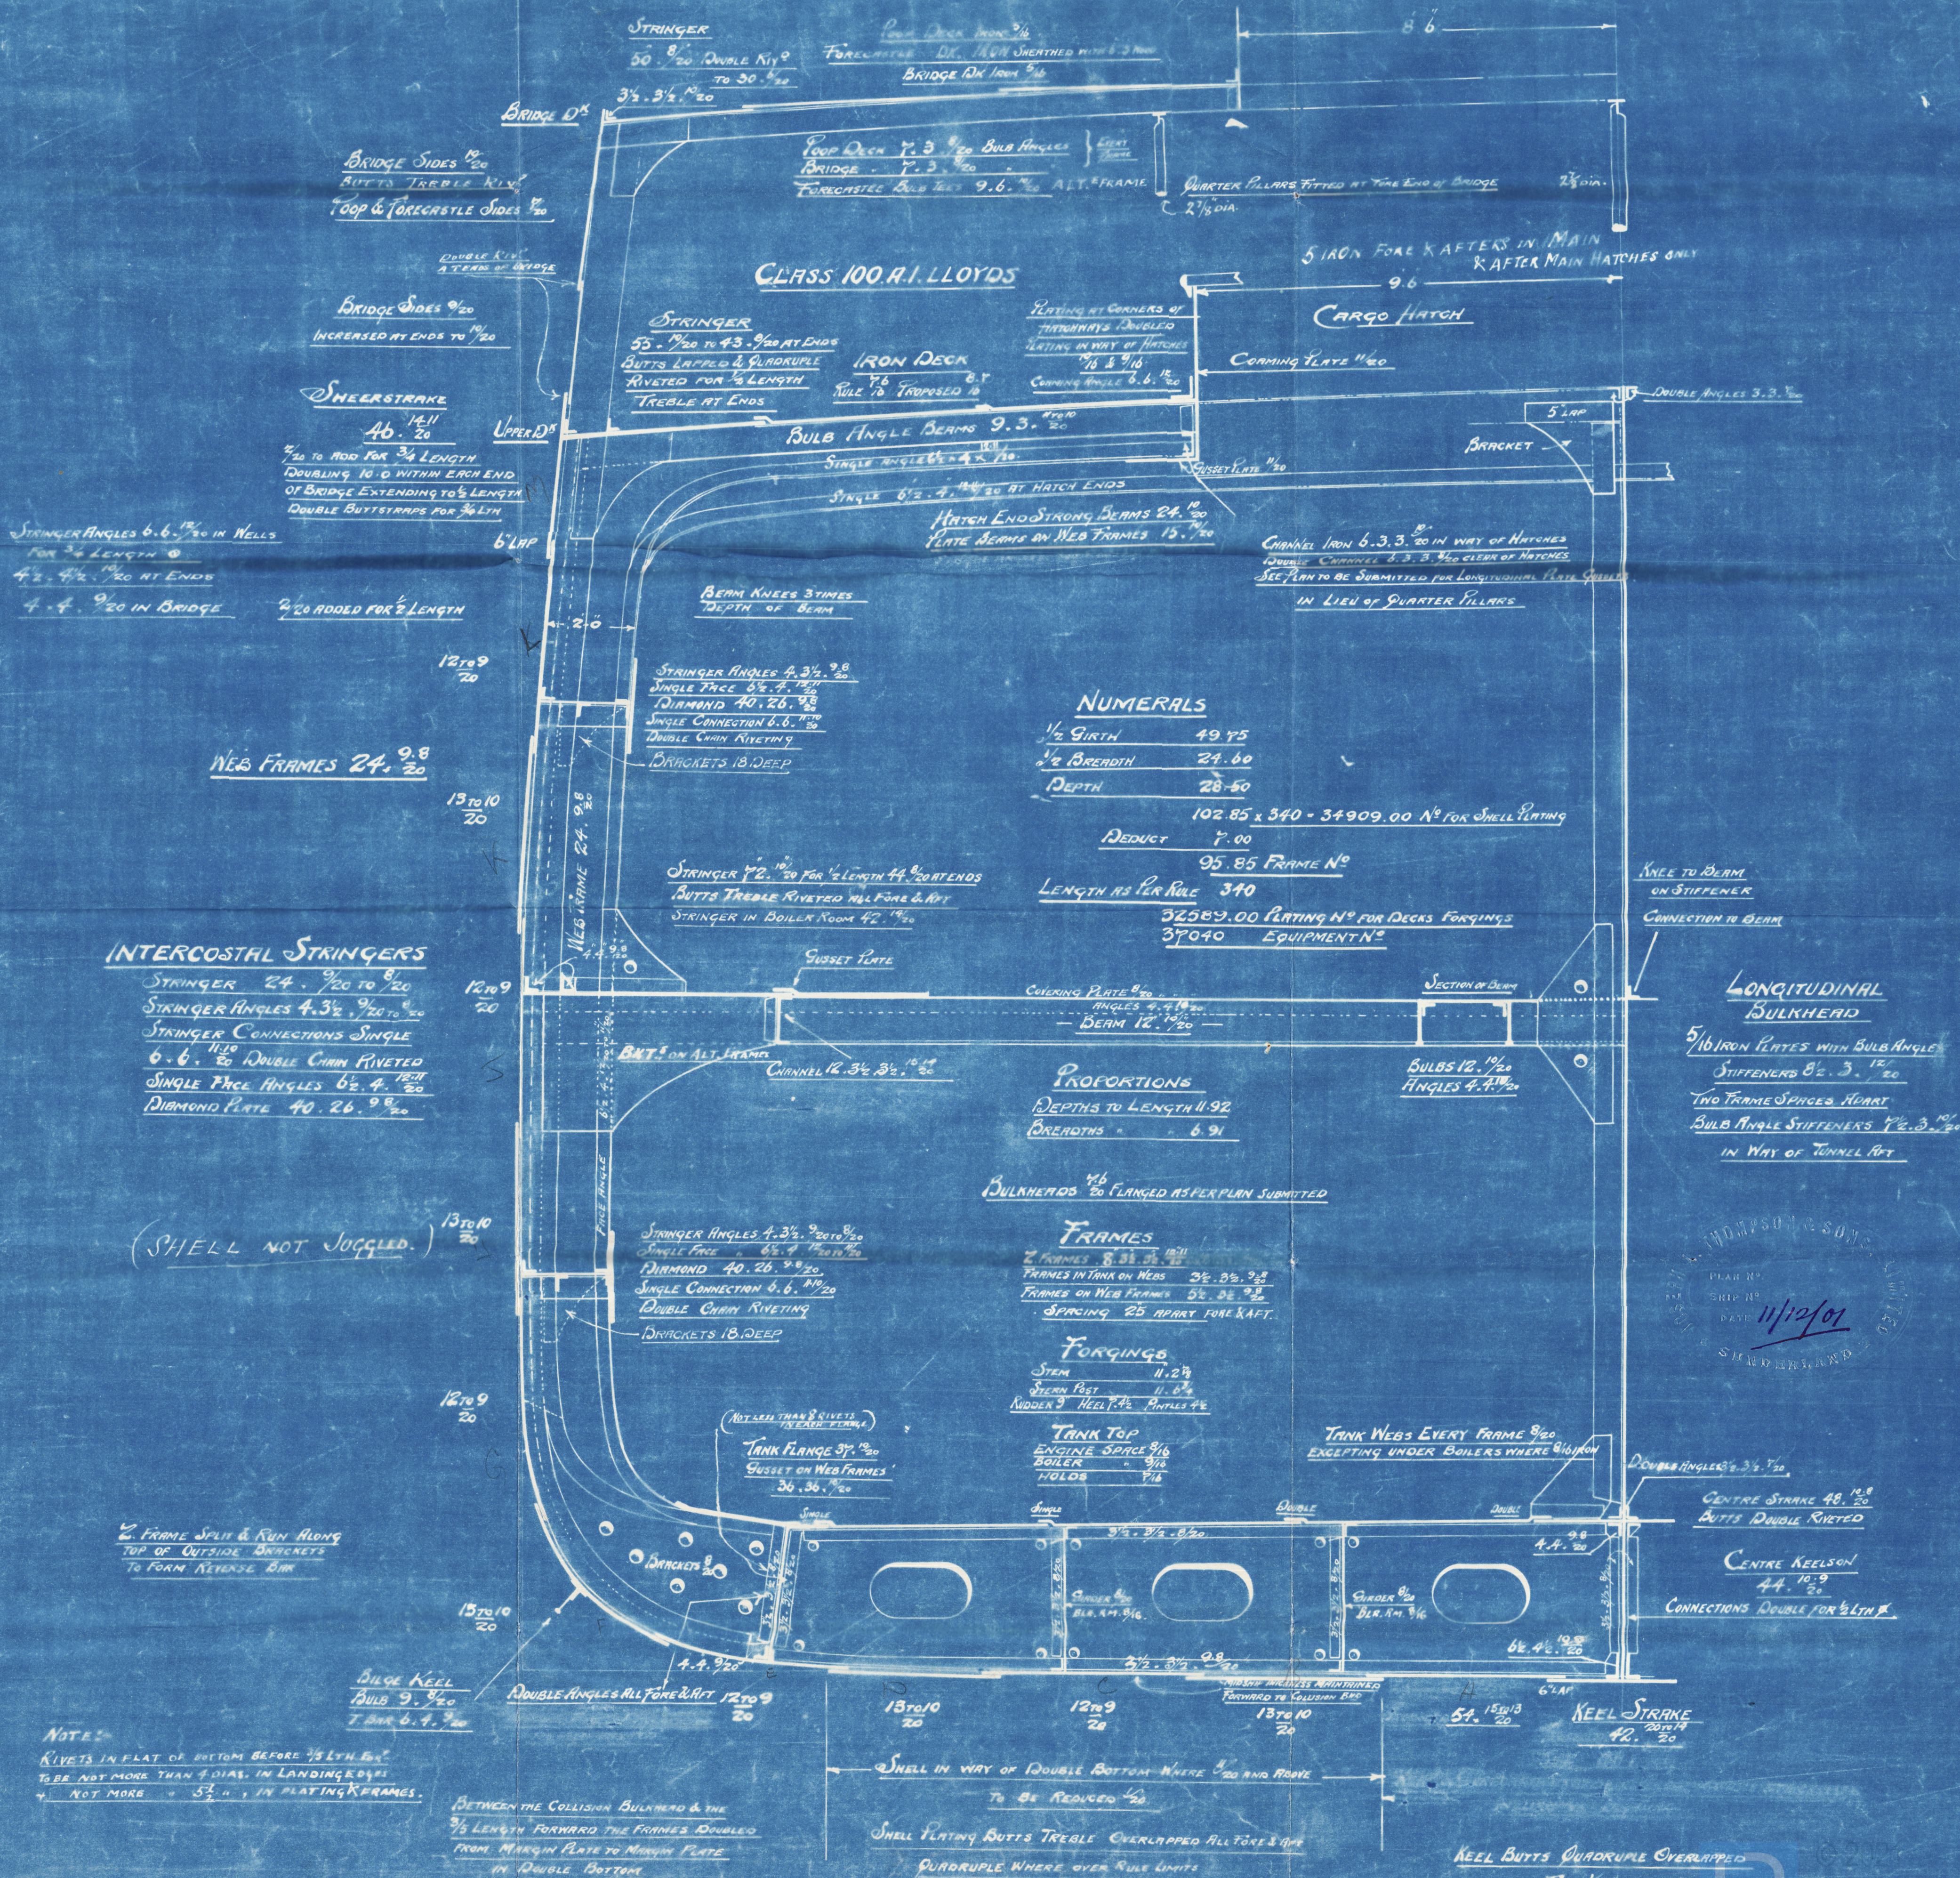

THOMPSON & SONS  
 LONDON  
 PLAN NO.  
 SHIP NO.  
 DATE 11/12/01  
 STANDARD

MIDSHIP SECTION

P.S. "CORINTHIA"

Prof. J. L. Thompson & Son  
N<sup>o</sup> 391

Sunderland. No 20772.

Sister vessel to



St. Roma  
Feb 20 83.

© 2021

Lloyd's Register  
Foundation

W630-0104