


869
25 OCT 1930
LLOYD'S REGISTER

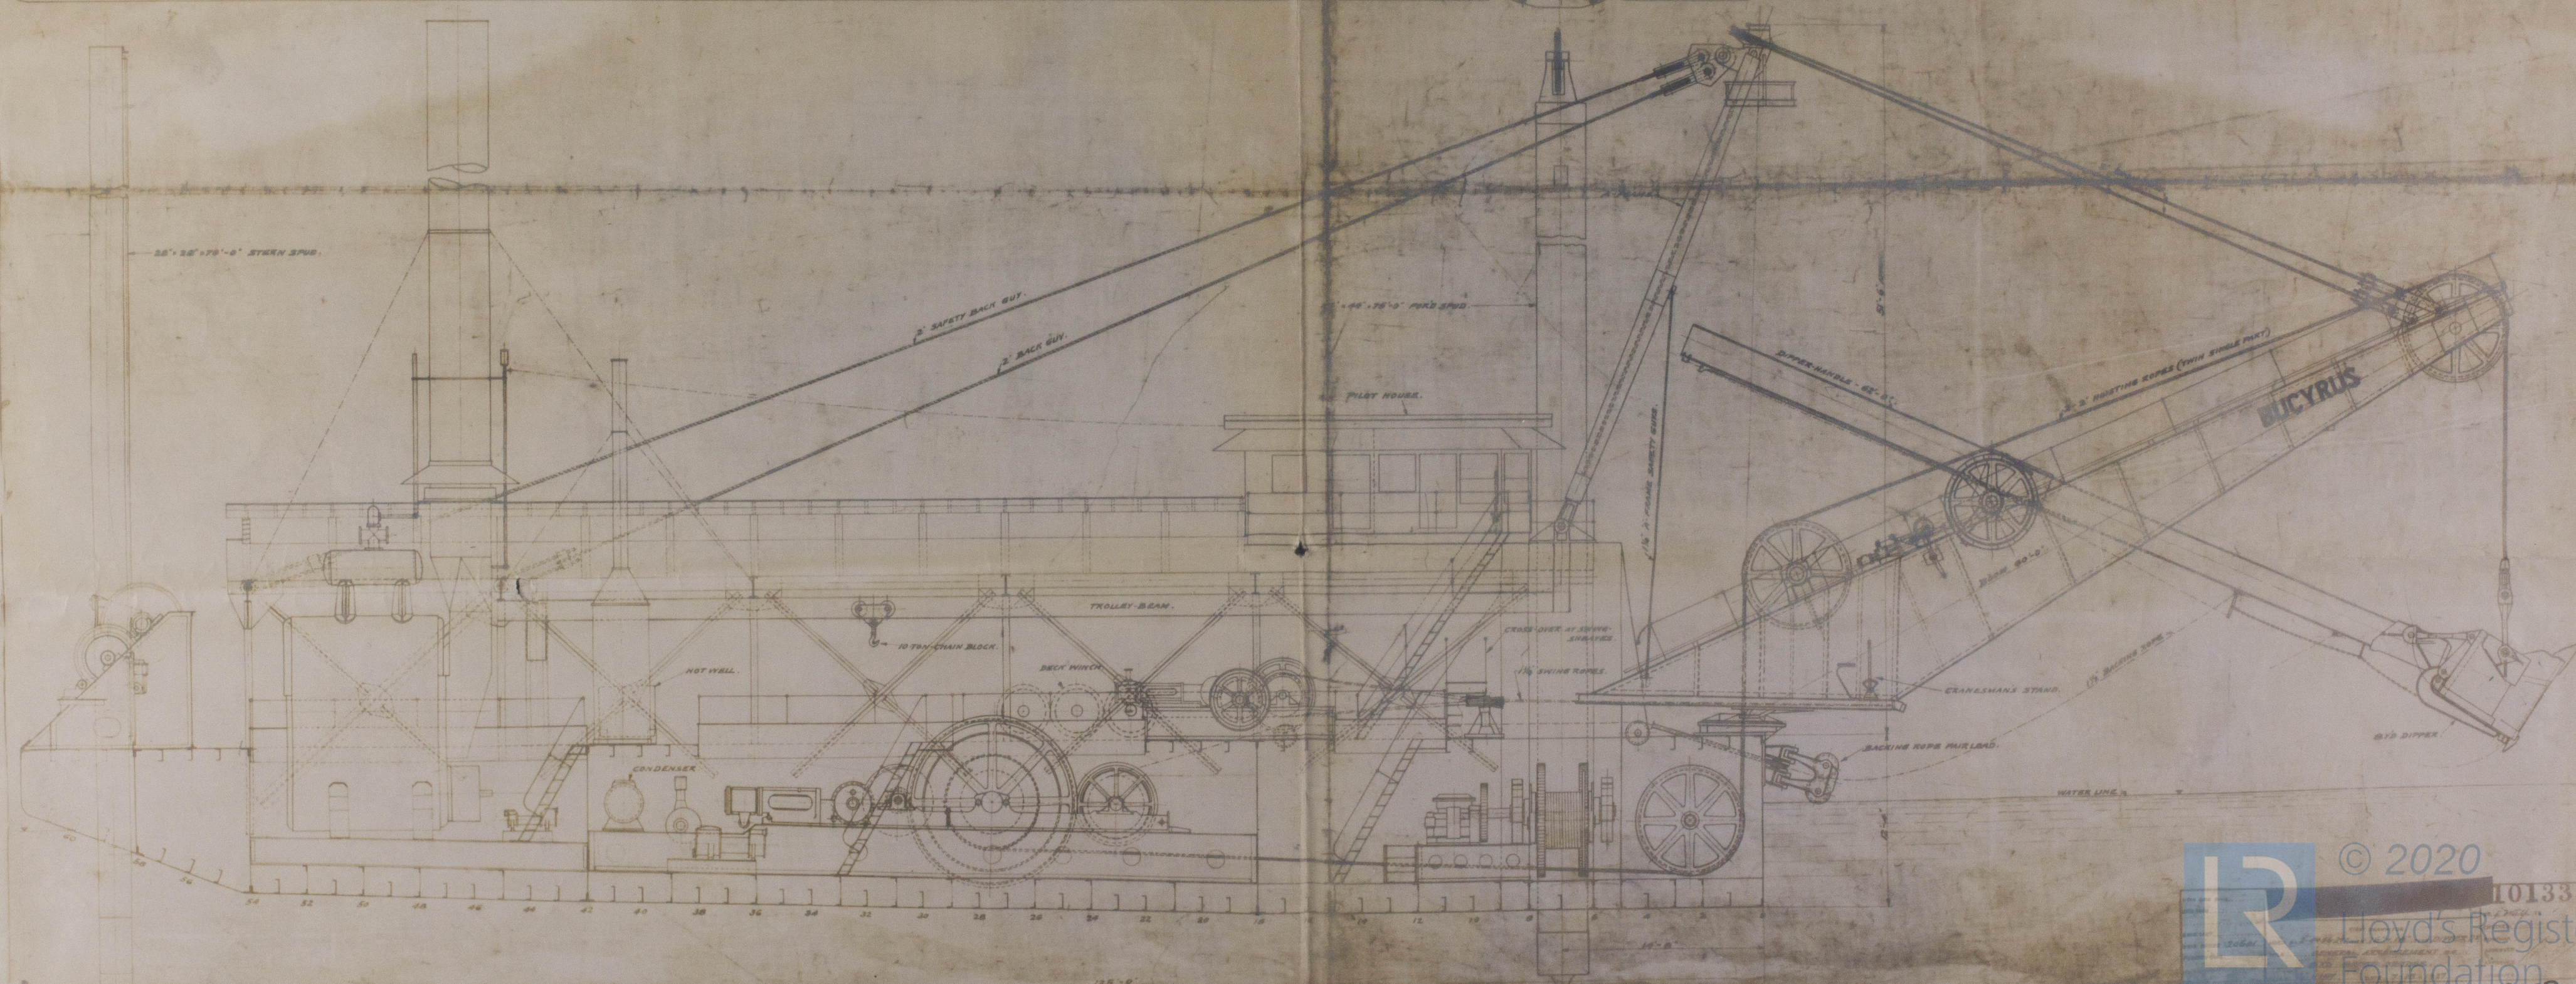

31

581, 9582

General Arrangement
of a vessel
Similar to above

DREDGER "CYCLOPE"
NEWCASTLE ON TYNE.

Report No. 87060

DREDGER. "DRAGON."
NEWCASTLE ON TYNE.

Report No. 87420

RETAIN



© 2020

Lloyd's Register
W644 - 0122
Foundation