



<b>LONGITUDINAL SEAM</b>	
DOUBLE BUTT STRAPS TREBLE RIVETTING	
THICKNESS OF SHELL PLATE	$\frac{1}{8}$ to $\frac{5}{16}$
" " OUTER BUTT STRAP	$\frac{1}{8}$ "
" " INNER " "	$\frac{1}{4}$ to $\frac{5}{16}$
DIA. OF RIVET	$\frac{1}{16}$ "
" " HOLE	$\frac{1}{2}$ "
EFFICIENCY OF PLATE	85.0 %
" " RIVET	93.5 %
COMBINED EFFICIENCY	88.7 %

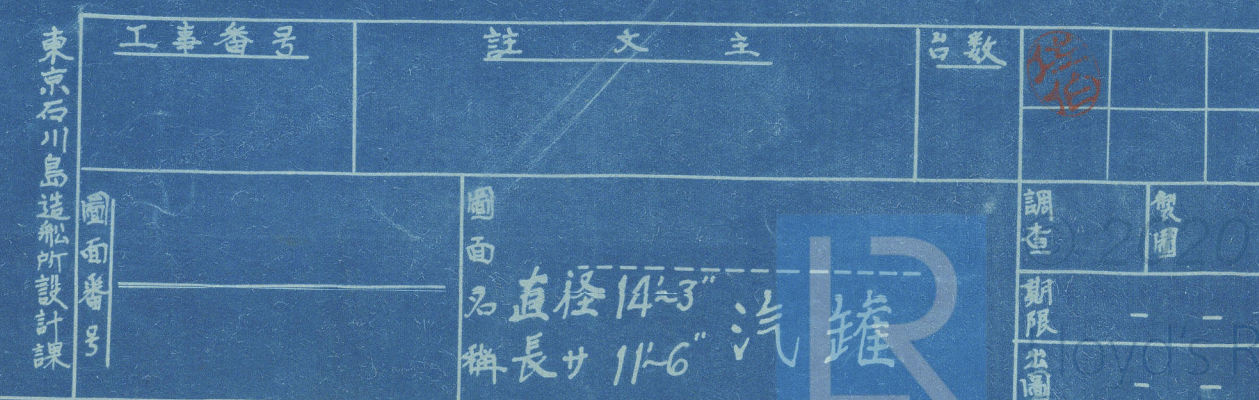

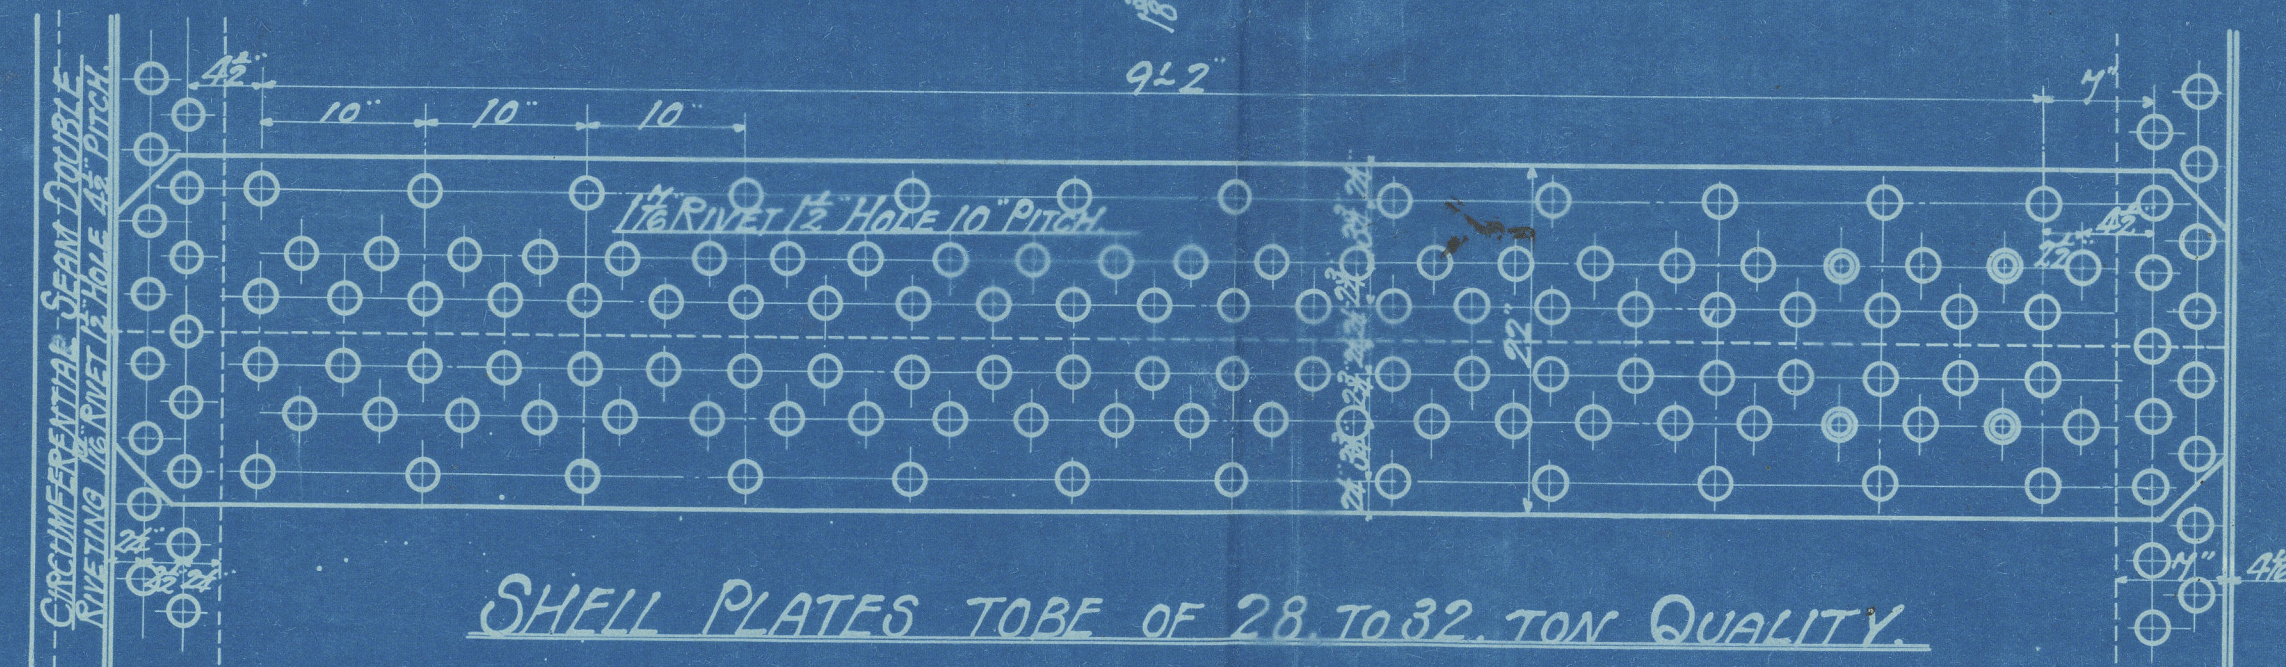

S.S. FUKKI MARU  
ISHIKAWATIMA SHIP  
BUILDING & ENGINE  
ERING COMPANY'S  
No 331.

MAIN BOILERS  
*S. Fukki Maru*  
Yka 3310  
W.P. 200 LBS.

RETAIN



© 2020

Lloyd's Register  
Foundation

W649 0122