


26.10.99
29.11.99

— S. S. No. 575 —
— 350.0 x 40.9 x 28.0 Mts —

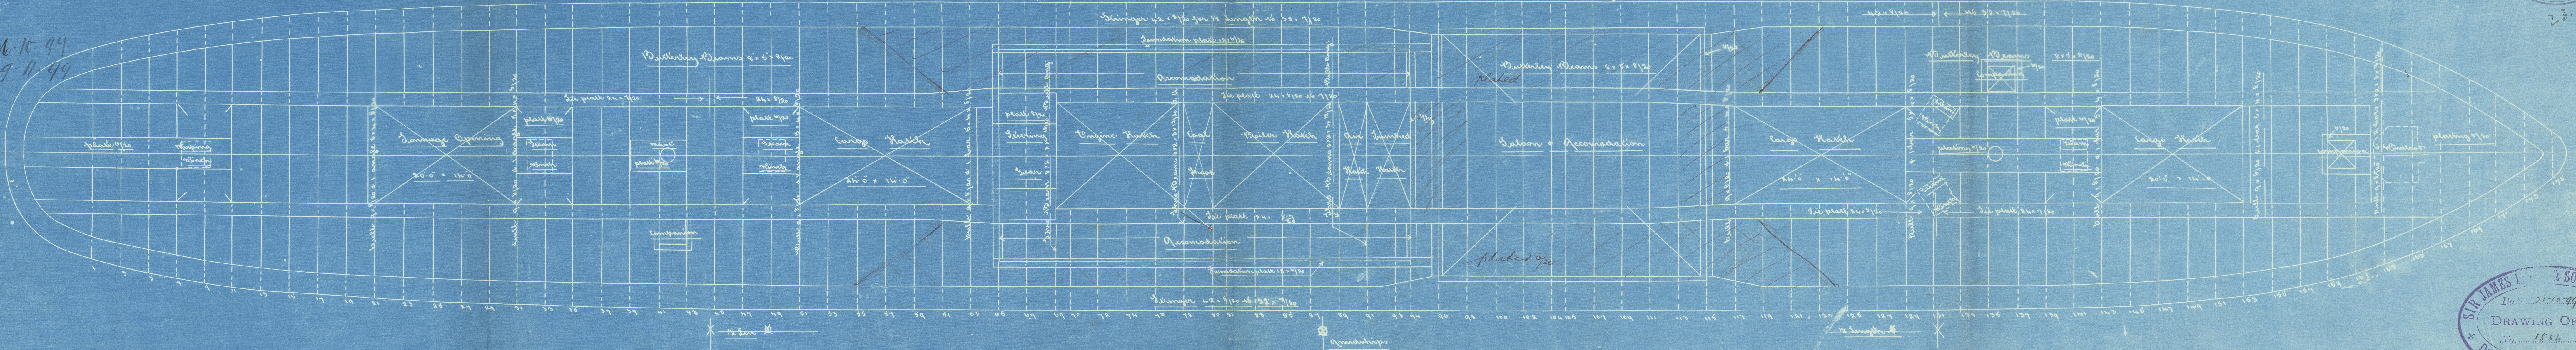

Scale 1/8 inch = 1 foot



26.10.99

Lloyd's Register
Foundation



Shelter Deck plan.

S/s N^o 575

Sir James Levington L^t

S. S. "Ville de Majunga"

Sunderland. Nov 20 43

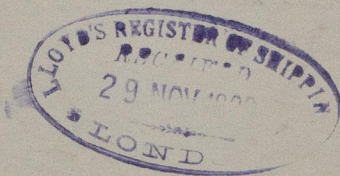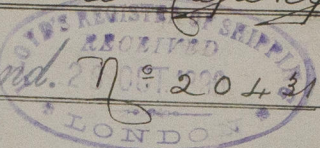

W650 - 0133

RETAIN

x



© 2019

Lloyd's Register
Foundation