

MIDSHIP SECTION.

SCALE 1/2 IN. TO ONE FT.



PRINCIPAL DIMENSIONS.

LENGTH BET. P.P. 425'-0"
BREADTH M^{id} 56'-3"
DEPTH M^{id} 32'-6"

NUMERALS.

BREADTH M^{id} 56.25
DEPTH 32.50
LENGTH 425
37718.75 LONGITUDINAL NO.
10 SHELTER DECK 10.47

EQUIPMENT NUMBER.

(3+D) x L 37718.75
OFFICERS' HOUSE ON BRIDGE 1/2 x 24.5 x 7.50 = 91.88
SALOON & OFFICERS' CABIN ON SHELTER DECK 1/2 x 33.0 x 7.75 = 127.88
CREWS QUARTER & BOILER CASING ON SHELTER DECK 1/2 x 70.25 x 7.50 = 263.44
SHELTER DECK 1/2 x 425.00 x 8.00 = 2550.00
EQUIPMENT NUMBER 40751.95

EQUIPMENT.

230 FATHOMS STOCKLESS 73 1/2 CWTs
1 " " 73 1/2 " TOTAL 222 1/2 CWTs
1 5' REEL EX. STOCK 20 1/2 "
1 EDGE " 9 "
300 FATHOMS 2 3/4" STUD CHAIN CABLE
120 " 5" STEEL WIRE (FOR STREAM ANCHOR)
130 " 5 1/2" " " TOW LINE
2 @ 100 FATHOMS 2 1/4" STEEL WIRE
2 @ 100 " " " " "
2 @ 90 " 7" 3 STRANDS WARP Laid
2 @ 90 " 7" 3 STRANDS CABLE Laid
RUDDER
STOCK FORGED STEEL 11 1/2" DIAS.
PINTLES " " 5 3/4" DIAS. SHEATHED WITH 1/2" BRASS
MAIN PIECE " " 11 1/2" DIAS. AT HEAD 3 1/2" DIAS. AT HEEL
ARMS " " 11 1/2" x 5 1/2" x 7 1/2" x 1 1/8" AT END
COUPLING 23 1/2" DIAS. WITH 6-3/8" BOLTS
PLATE 1 1/2" IN THICKNESS
STERN POST
CAST STEEL 9 1/2" x 4 1/2" x 11 1/2" x 4 1/2" AT LOWER PART
GUDGEONS 13 1/4" IN DIAS. 8 1/2" DEEP LINED WITH 5/8" LIGNUMVITAE
STEM
ROLLED STEEL 9" x 3"

RIVETING IN LONGITUDINALS
7/8" DIA.

RIVETS 6 DIAS. APART

RIVETS 6 DIAS. APART

RIVETS 6 DIAS. APART

RIVETS 6 DIAS. APART

RIVETS 6 DIAS. APART

RIVETS SPACED 5 DIAS. APART FOR 10 RIVETS
EACH SIDE TRANSVERSE & BULKHEAD 6 DIAS. ELSEWHERE

RIVETS SPACED 5 DIAS. APART FOR 10 RIVETS EACH SIDE
TRANS. & BULKHEADS 6 DIAS. ELSEWHERE

RIVETS SPACED 4 DIAS. APART FOR 10 RIVETS EACH SIDE
TRANS. & BULKHEADS 6 DIAS. ELSEWHERE

RIVETS SPACED 4 DIAS. APART FOR 10 RIVETS EACH
SIDE TRANS. & BULKHEADS 6 DIAS. ELSEWHERE

RIVETS SPACED 4 DIAS. APART FOR 10 RIVETS EACH
SIDE TRANS. & BULKHEADS 5 DIAS. ELSEWHERE

RIVETS SPACED 4 DIAS. APART FOR 10 RIVETS EACH
SIDE TRANS. & BULKHEADS 5 DIAS. ELSEWHERE

RIVETS SPACED 4 DIAS. APART FOR 10 RIVETS EACH SIDE
TRANS. & BULKHEADS 6 DIAS. ELSEWHERE


RIVETS SPACED 4 DIAS. APART FOR 4 RIVETS EACH SIDE
TRANS. INTER TRANS. & B^{ulk}HEADS 6 DIAS. ELSEWHERE

RIVETS SPACED 4 DIAS. APART FOR 4 RIVETS EACH SIDE
TRANS. INTER TRANS. & B^{ulk}HEADS 6 DIAS. ELSEWHERE

TANK TOP LONGITUDINALS RIVETS SPACED 5 DIAS. APART
FOR 4 RIVETS EACH SIDE TRANS. INTER TRANS. & B^{ulk}HEADS
6 DIAS. ELSEWHERE

GIRDERS IN BOTTOM RIVETS SPACED 7 DIAS. APART

NOS OF RIVETS EACH SIDE OF BUTTS	NOS OF RIVETS IN BRACKETS TO BUTTS	DIA. OF RIV
6	5	8" x 3 1/2" x 40"
6	5	8" x 3 1/2" x 40"
6	5	8" x 3 1/2" x 40"
6	5	8" x 3 1/2" x 40"
6	5	8" x 3 1/2" x 40"
8	7	10" x 4 1/2" x 3 1/2" x 53 1/2" CHAN
8	8	10" x 4 1/2" x 3 1/2" x 53 1/2" CHAN
8	8	10" x 4 1/2" x 3 1/2" x 53 1/2" CHAN
8	8	10" x 4 1/2" x 3 1/2" x 53 1/2" CHAN
10	9	12" x 6 1/2" x 3 1/2" x 60" CHAN
10	9	12" x 6 1/2" x 3 1/2" x 60" CHAN
10	9	12" x 6 1/2" x 3 1/2" x 60" CHAN
6	6	8" x 3 1/2" x 40"
6	6	8" x 3 1/2" x 40"
6	6	8" x 3 1/2" x 40"

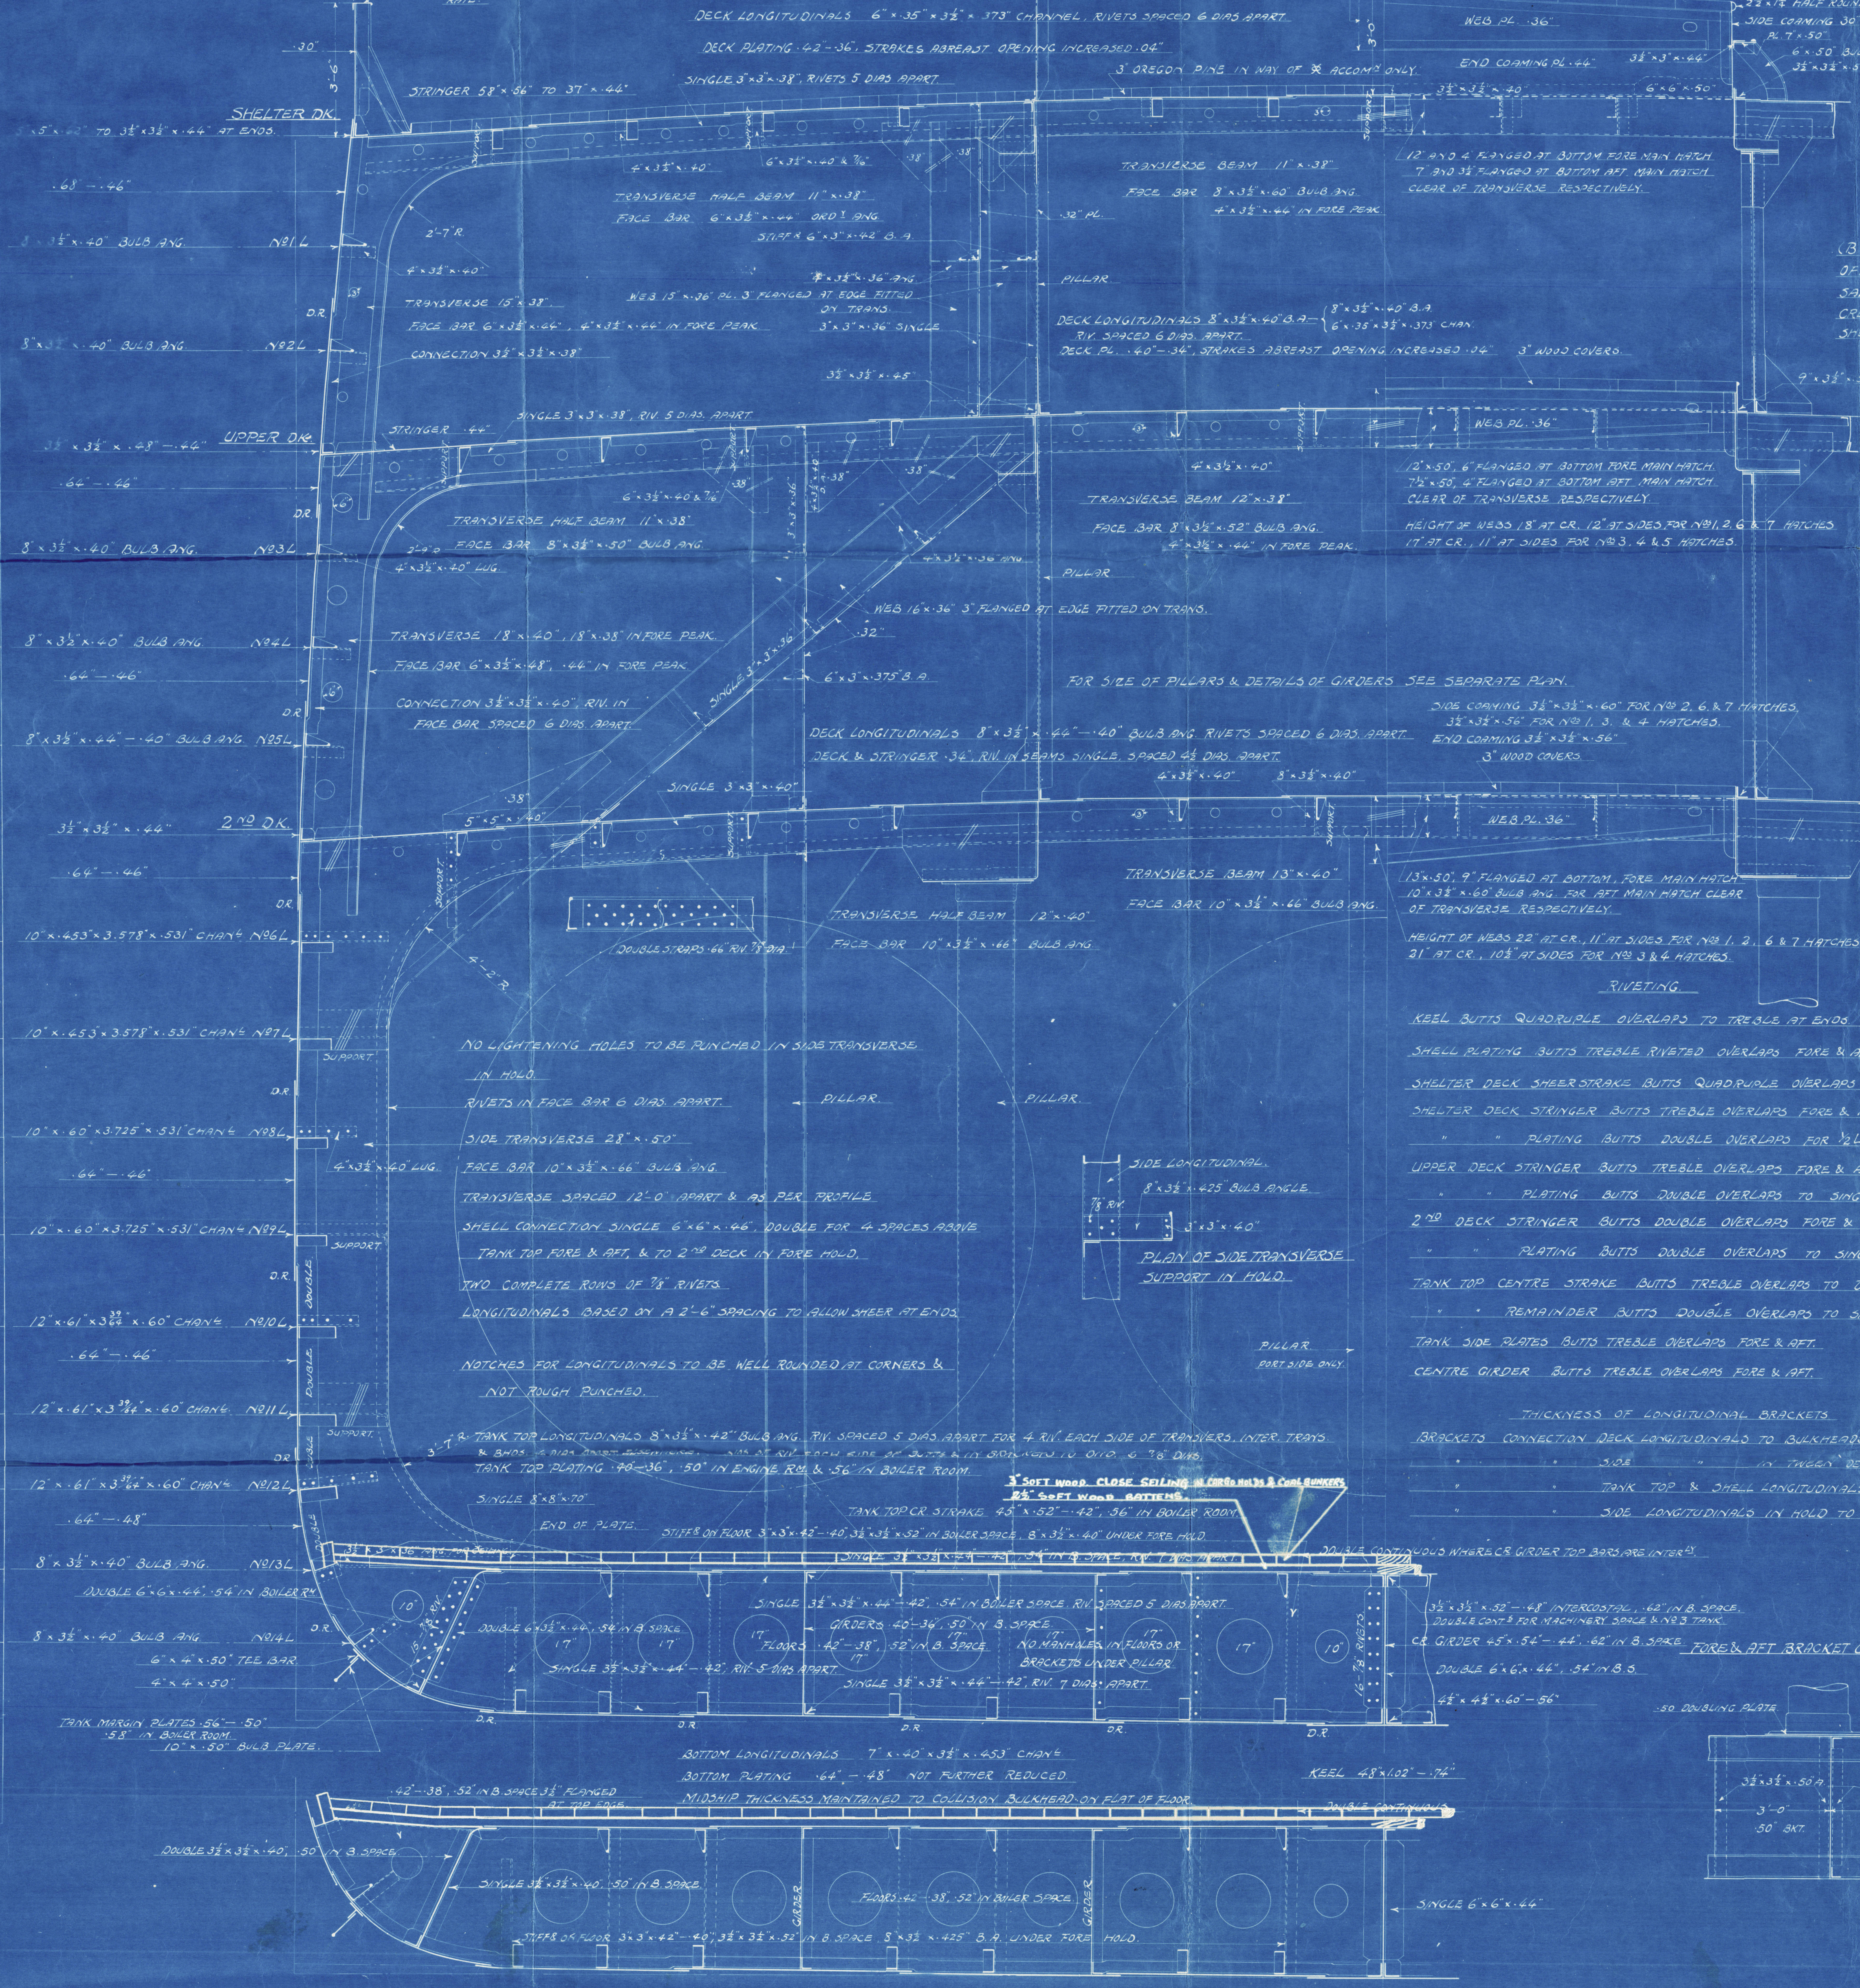

INTERMEDIATE TRANSVERSE FLOOR.

O J W 899

Altai man

mid sea

Kobe Rpt No 2294



RETAIN



© 2020

Lloyd's Register
Foundation

W658-0208