


# No 427

## MIDSHIP SECTION.

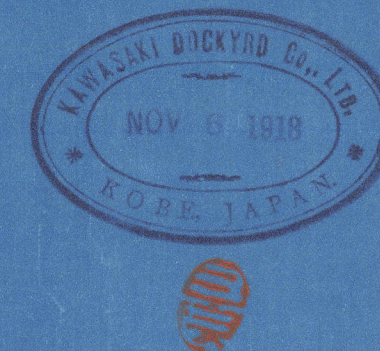


TO CLASS TEISHINSHO RULE 1<sup>ST</sup> CLASS VESSEL  
& LLOYD'S 100 A1 WITH FREE BOARD.  
SCALE 1/2 INCH TO ONE FOOT.

PRINCIPAL DIMENSIONS.	
LENGTH BETWEEN P.P.	385'-0"
BREADTH MOULDED	51'-0"
DEPTH MOULDED TO UPPER DK.	28'-0"
HEIGHT BETWEEN UPPER & AWNING DKS.	8'-0"
" " " " " " " " " "	8'-6"

SCANTLING NUMBERS.	
B.	51
D.	28
TRANSVERSE NUMBER	79
LONGITUDINAL NUMBER	385
50 TO AWNING DECK	107
"	16

EQUIPMENT NUMBER.	
LONGITUDINAL NUMBER	30,415
AWNING DK (385 x 8 x 75)	2,310
DK HOUSES (120 x 7.75 x 5)	465
NUMERAL	33,126

EQUIPMENT.	
3 BOWER ANCHORS (STOCKLESS)	58 CWT EACH
1 STREAM ANCHOR (COMMON)	16 1/2 - EX STOCK
1 KEDGE " " " "	7 " " " "
2 3/4" STUD CHAIN CABLE	210 FATHOMS
4 3/4" STEEL WIRE FOR STREAM ANCHOR	50 "
4 3/4" " " " " " " " "	120 "
2 COILS OF 8" MANILLA	50 " EACH
" " " " " " " "	50 " " "

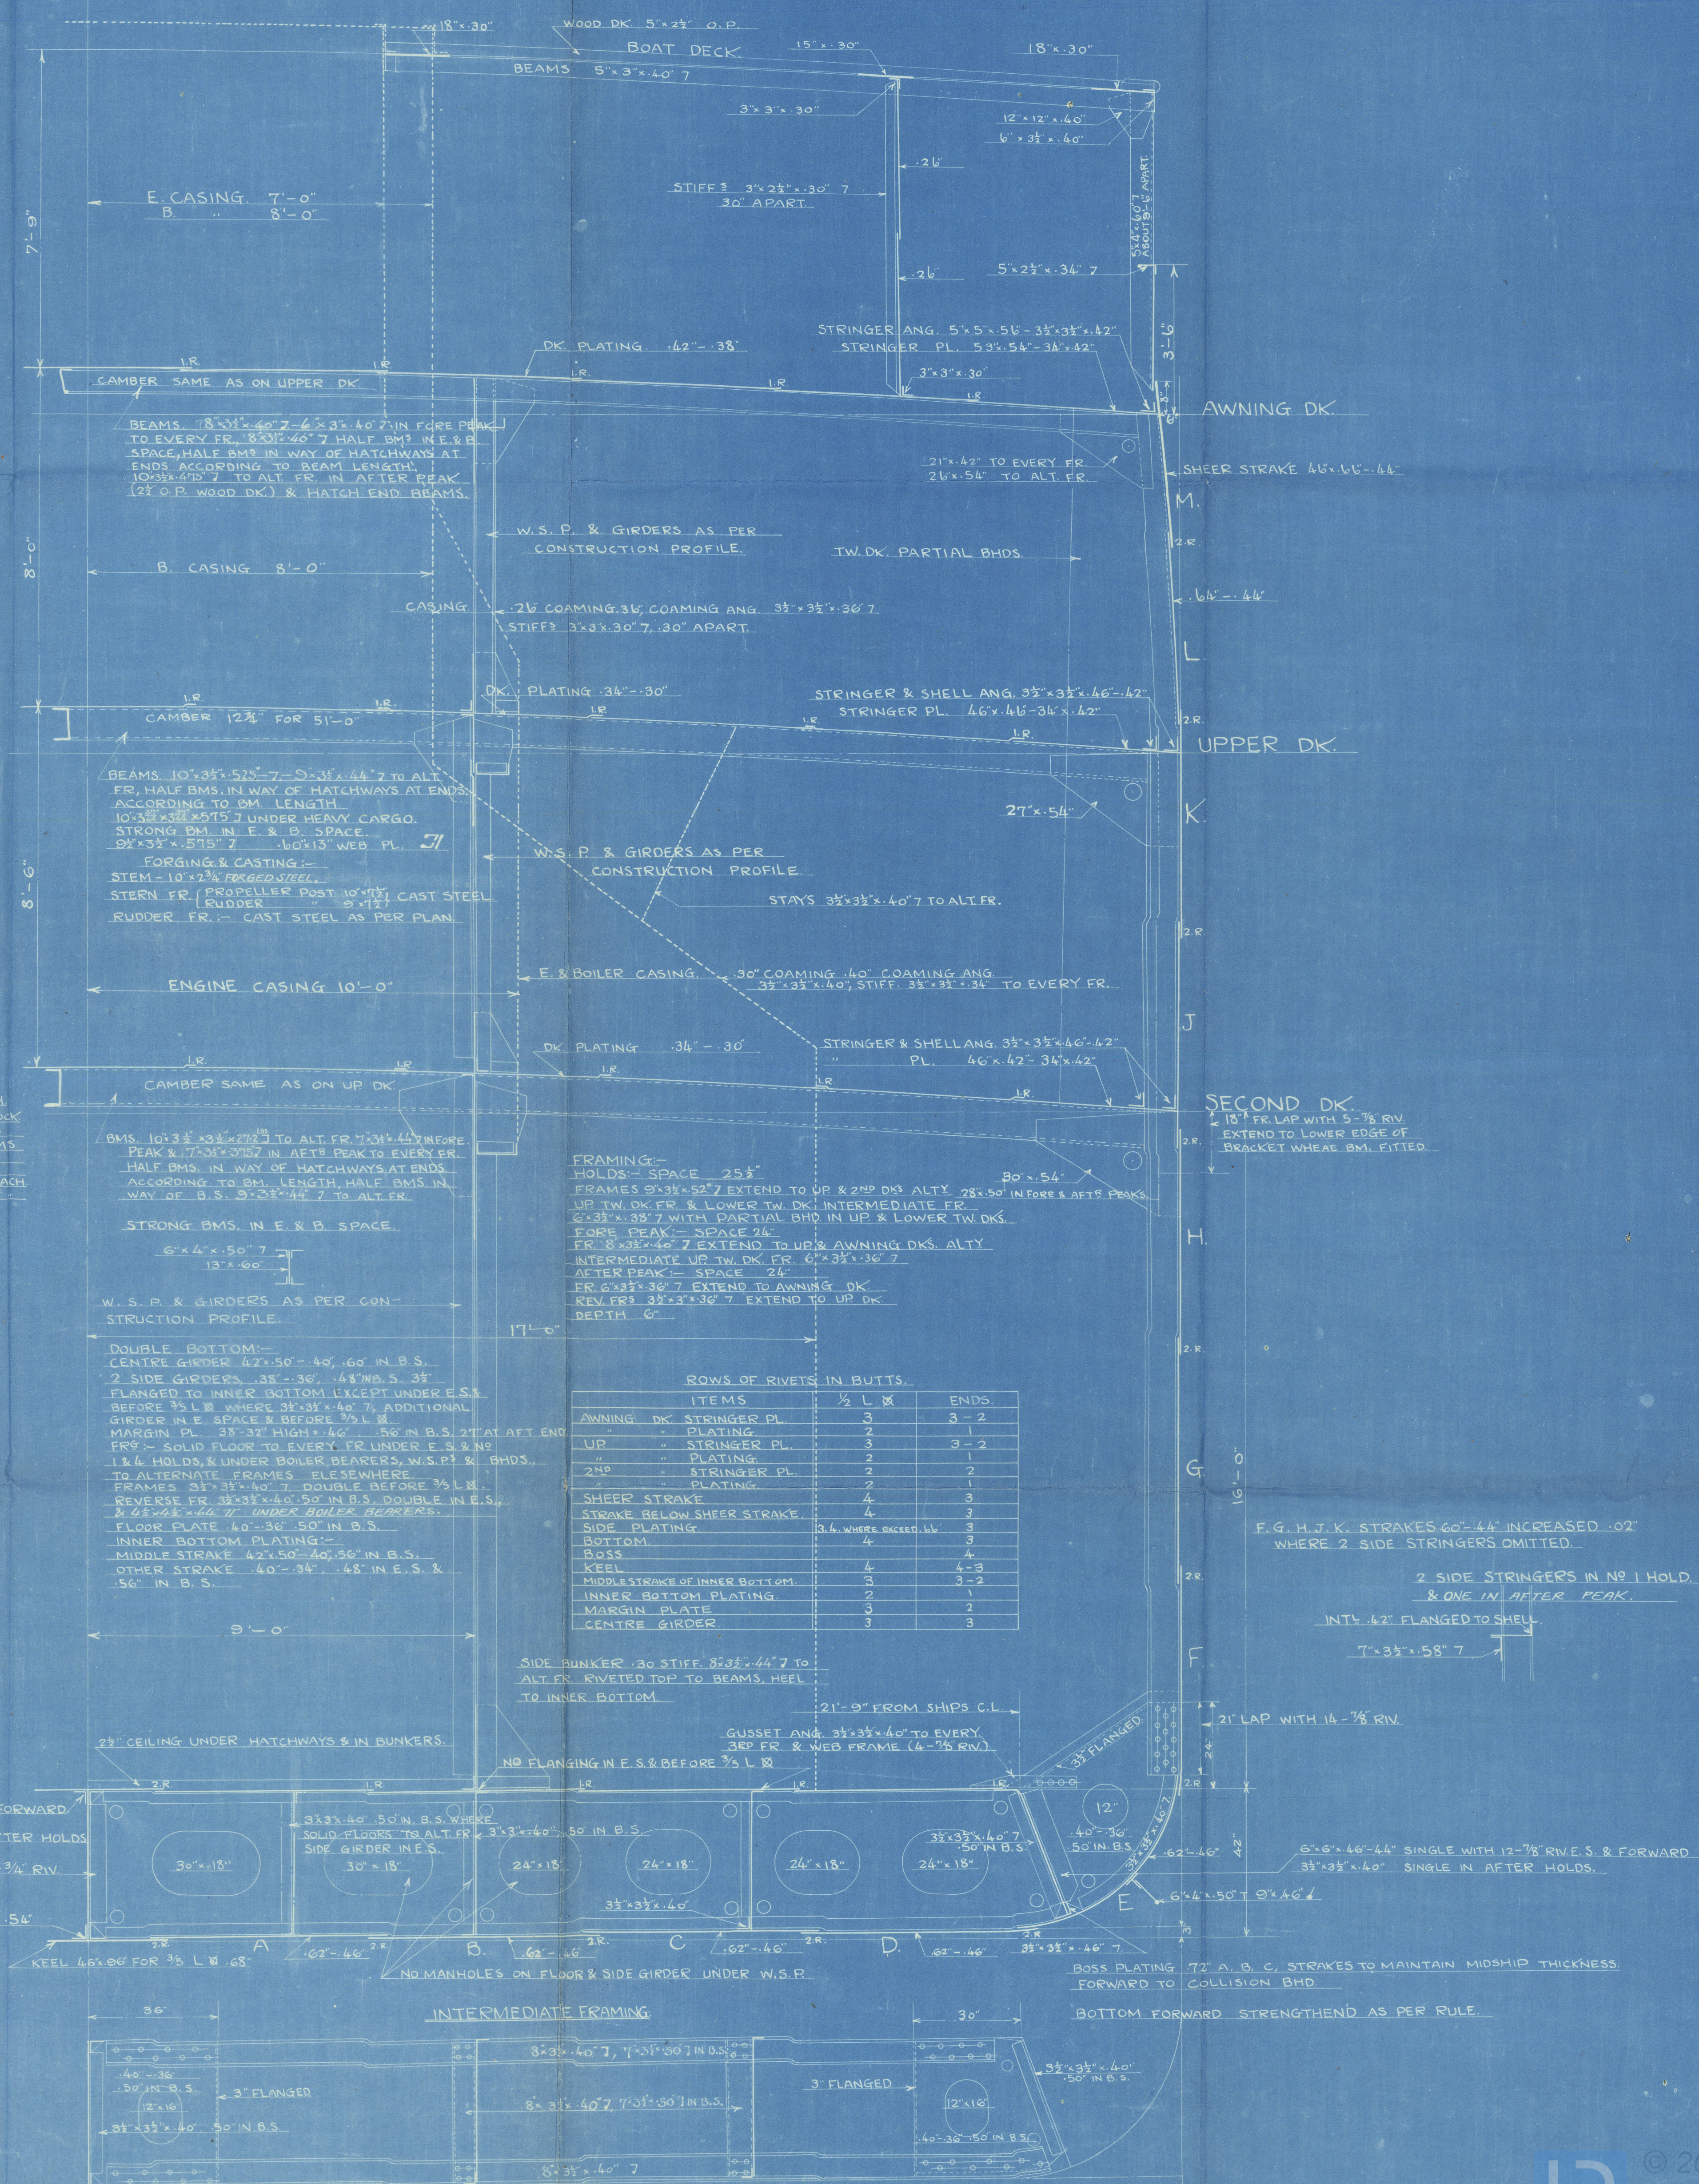



Kawasaki Dockyard.

No. 427

$\frac{2}{5}$  Raifuku Maru  
Midship Section

Koh. Rpt No. 2380

W659-0065



RETAIN



© 2020

Lloyd's Register  
Foundation