

OFFICE COPY

2 BOWERS 1
1

SCALE $\frac{1}{2}" = 1'-0"$.


2 BOWERS 12 1/2 CWT.S. EACH STOCKLESS.
1 " 10 1/2 " " "
1 STREAMANCHOR 4 " EX. STOCK.
1 KEDGE 1 3/4 " " "
195 FATHOMS 1 1/8" STUD CHAIN CABLE
1 STEELWIRE 2 3/4" CIRC. LONG 60 FATHOMS
1 " 2 3/4" " " 75 "
1 HEMP HAWSER 6" " " 90 "

LONGITUDINAL „ $L(B+D) = 163.5 \times 39.25 = 6417.37$

$$\frac{L}{D} = \frac{163.5}{14.25} = 11.47 \quad D_{TO R.O.D} = \frac{163.5}{17.75} = 9.21$$

DECK HOUSE BACHSIDE $2 \times 20.16 \times 7'0'' \times \frac{1}{2} = 141.12$

EQUIPMENT NUMBER. 6976.47.

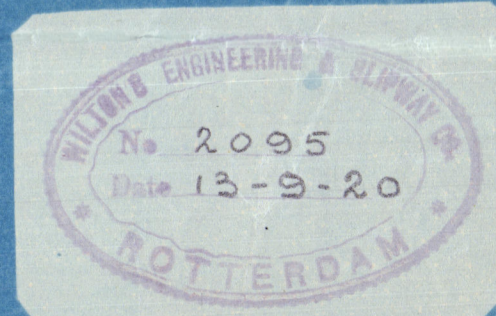

W666-0087

294

W666 - 0087



© 2020

Lloyd's Register
Foundation

Wiltoms 294.

ms.

~~Gun Box 3337.~~

$\frac{s}{s}$ Foreland



W666-

© 2020

Lloyd's Register
Foundation