
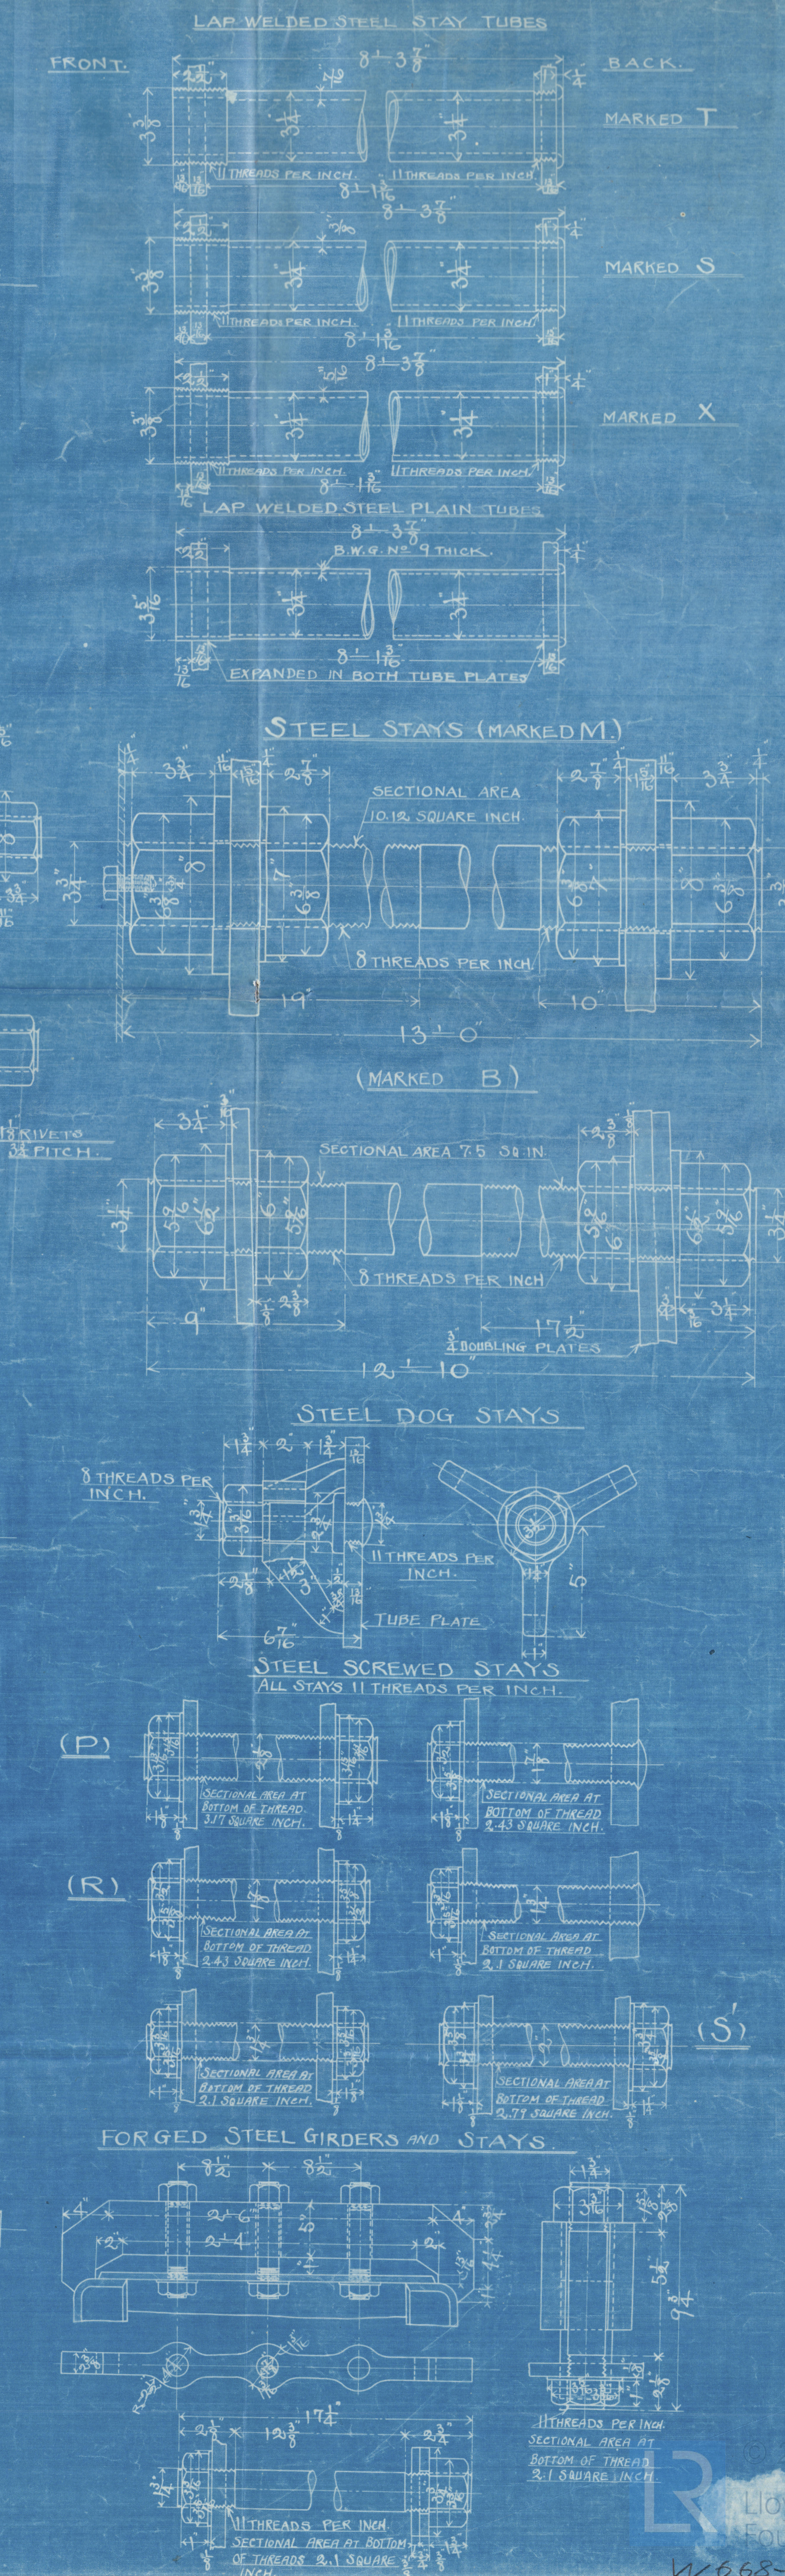
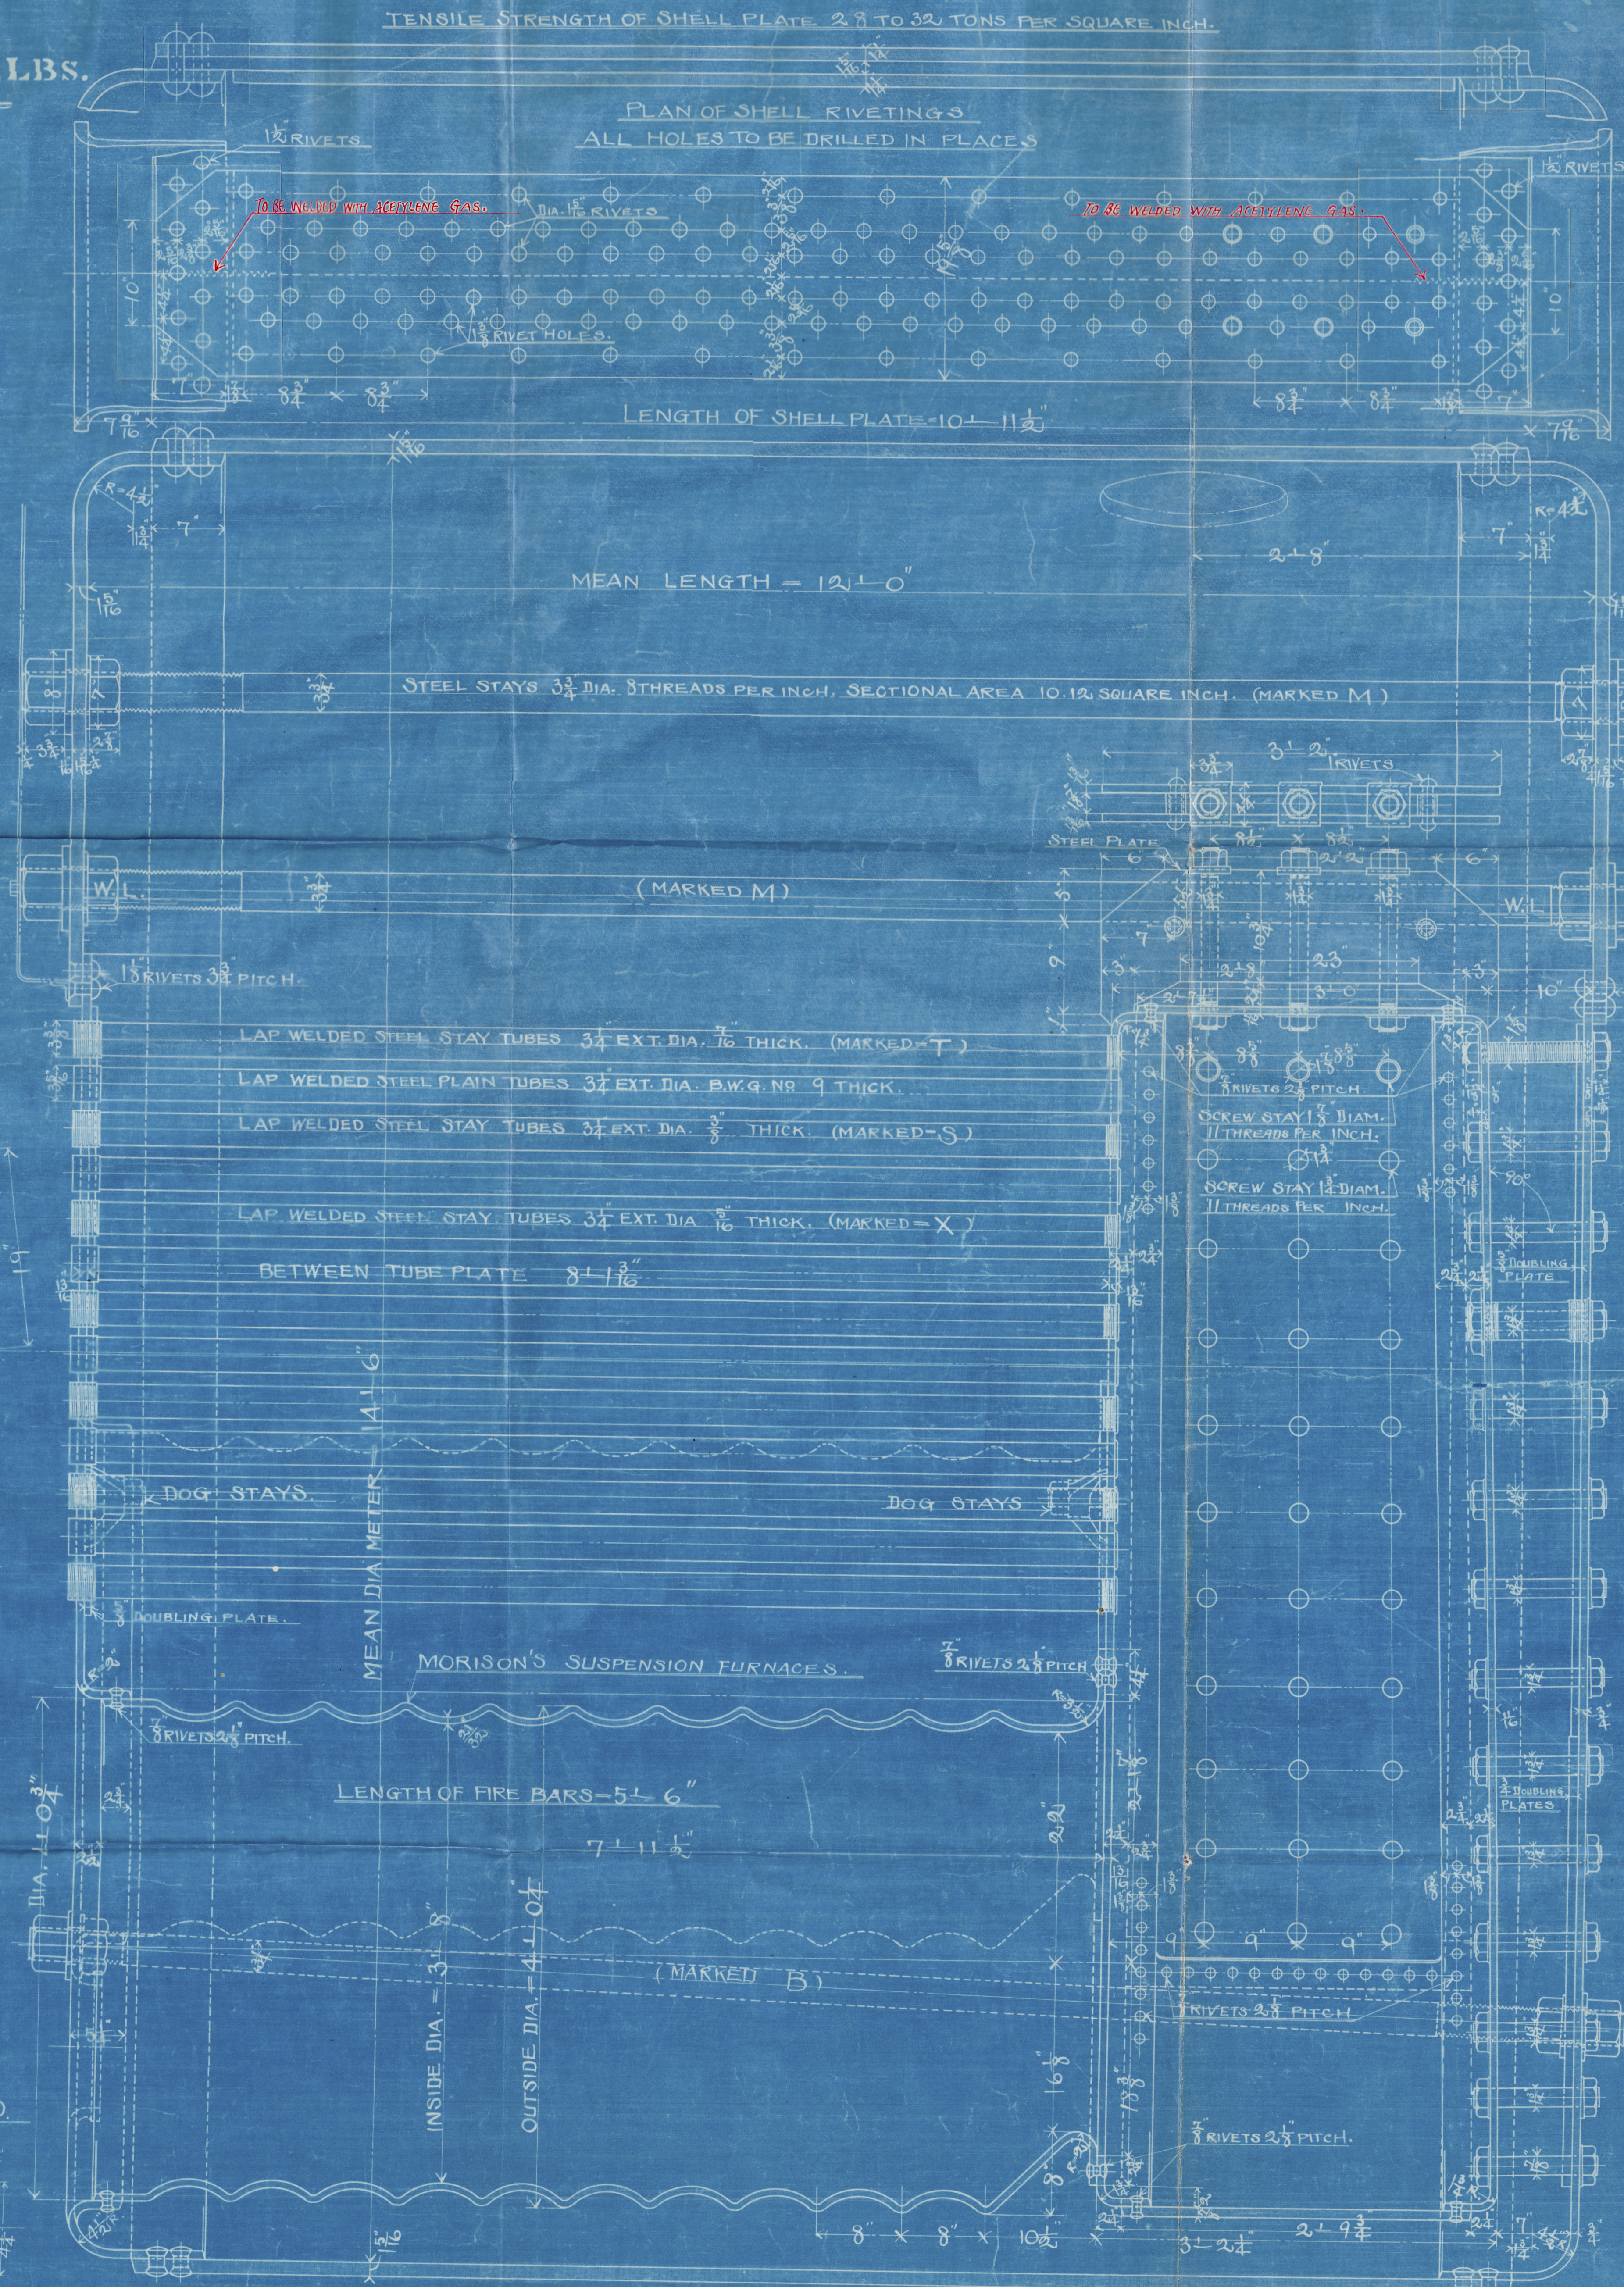


DIA. 14'-6" x 12'-0" LONG.
WORKING PRESSURE 200 LBS.
SCALE 1 1/2 IN. TO 1 FT.
2 THUS.
(LARGE)

HEATING SURFACES.	
TUBES.	1881.221 ^{SQ. FT.}
FLUES.	161.053 "
FIRE BOXES.	216.345 "
BACK TUBE PLATES.	46.205 "
TOTAL.	2304.824 "
GRATE AREA.	60.500 "
RATIO OF H/G.	38.096
SECTIONAL AREA OF TUBES.	11.773 ^{SQ. FT.}
SEC. AREA OF TUBES.	1
GRATE AREA.	5.139

TUBES.	
131 STEEL PLAIN TUBES 3 1/2" DIA. NO 9 B.W.G. THICK.	
32 STEEL STAY TUBES 3/4" DIA. 1/16" THICK. MARKED X.	
54 STEEL STAY TUBES 3/4" DIA. 1/16" THICK. MARKED S.	
6 STEEL STAY TUBES 3/4" DIA. 1/16" THICK. MARKED T.	
273 IN ALL.	

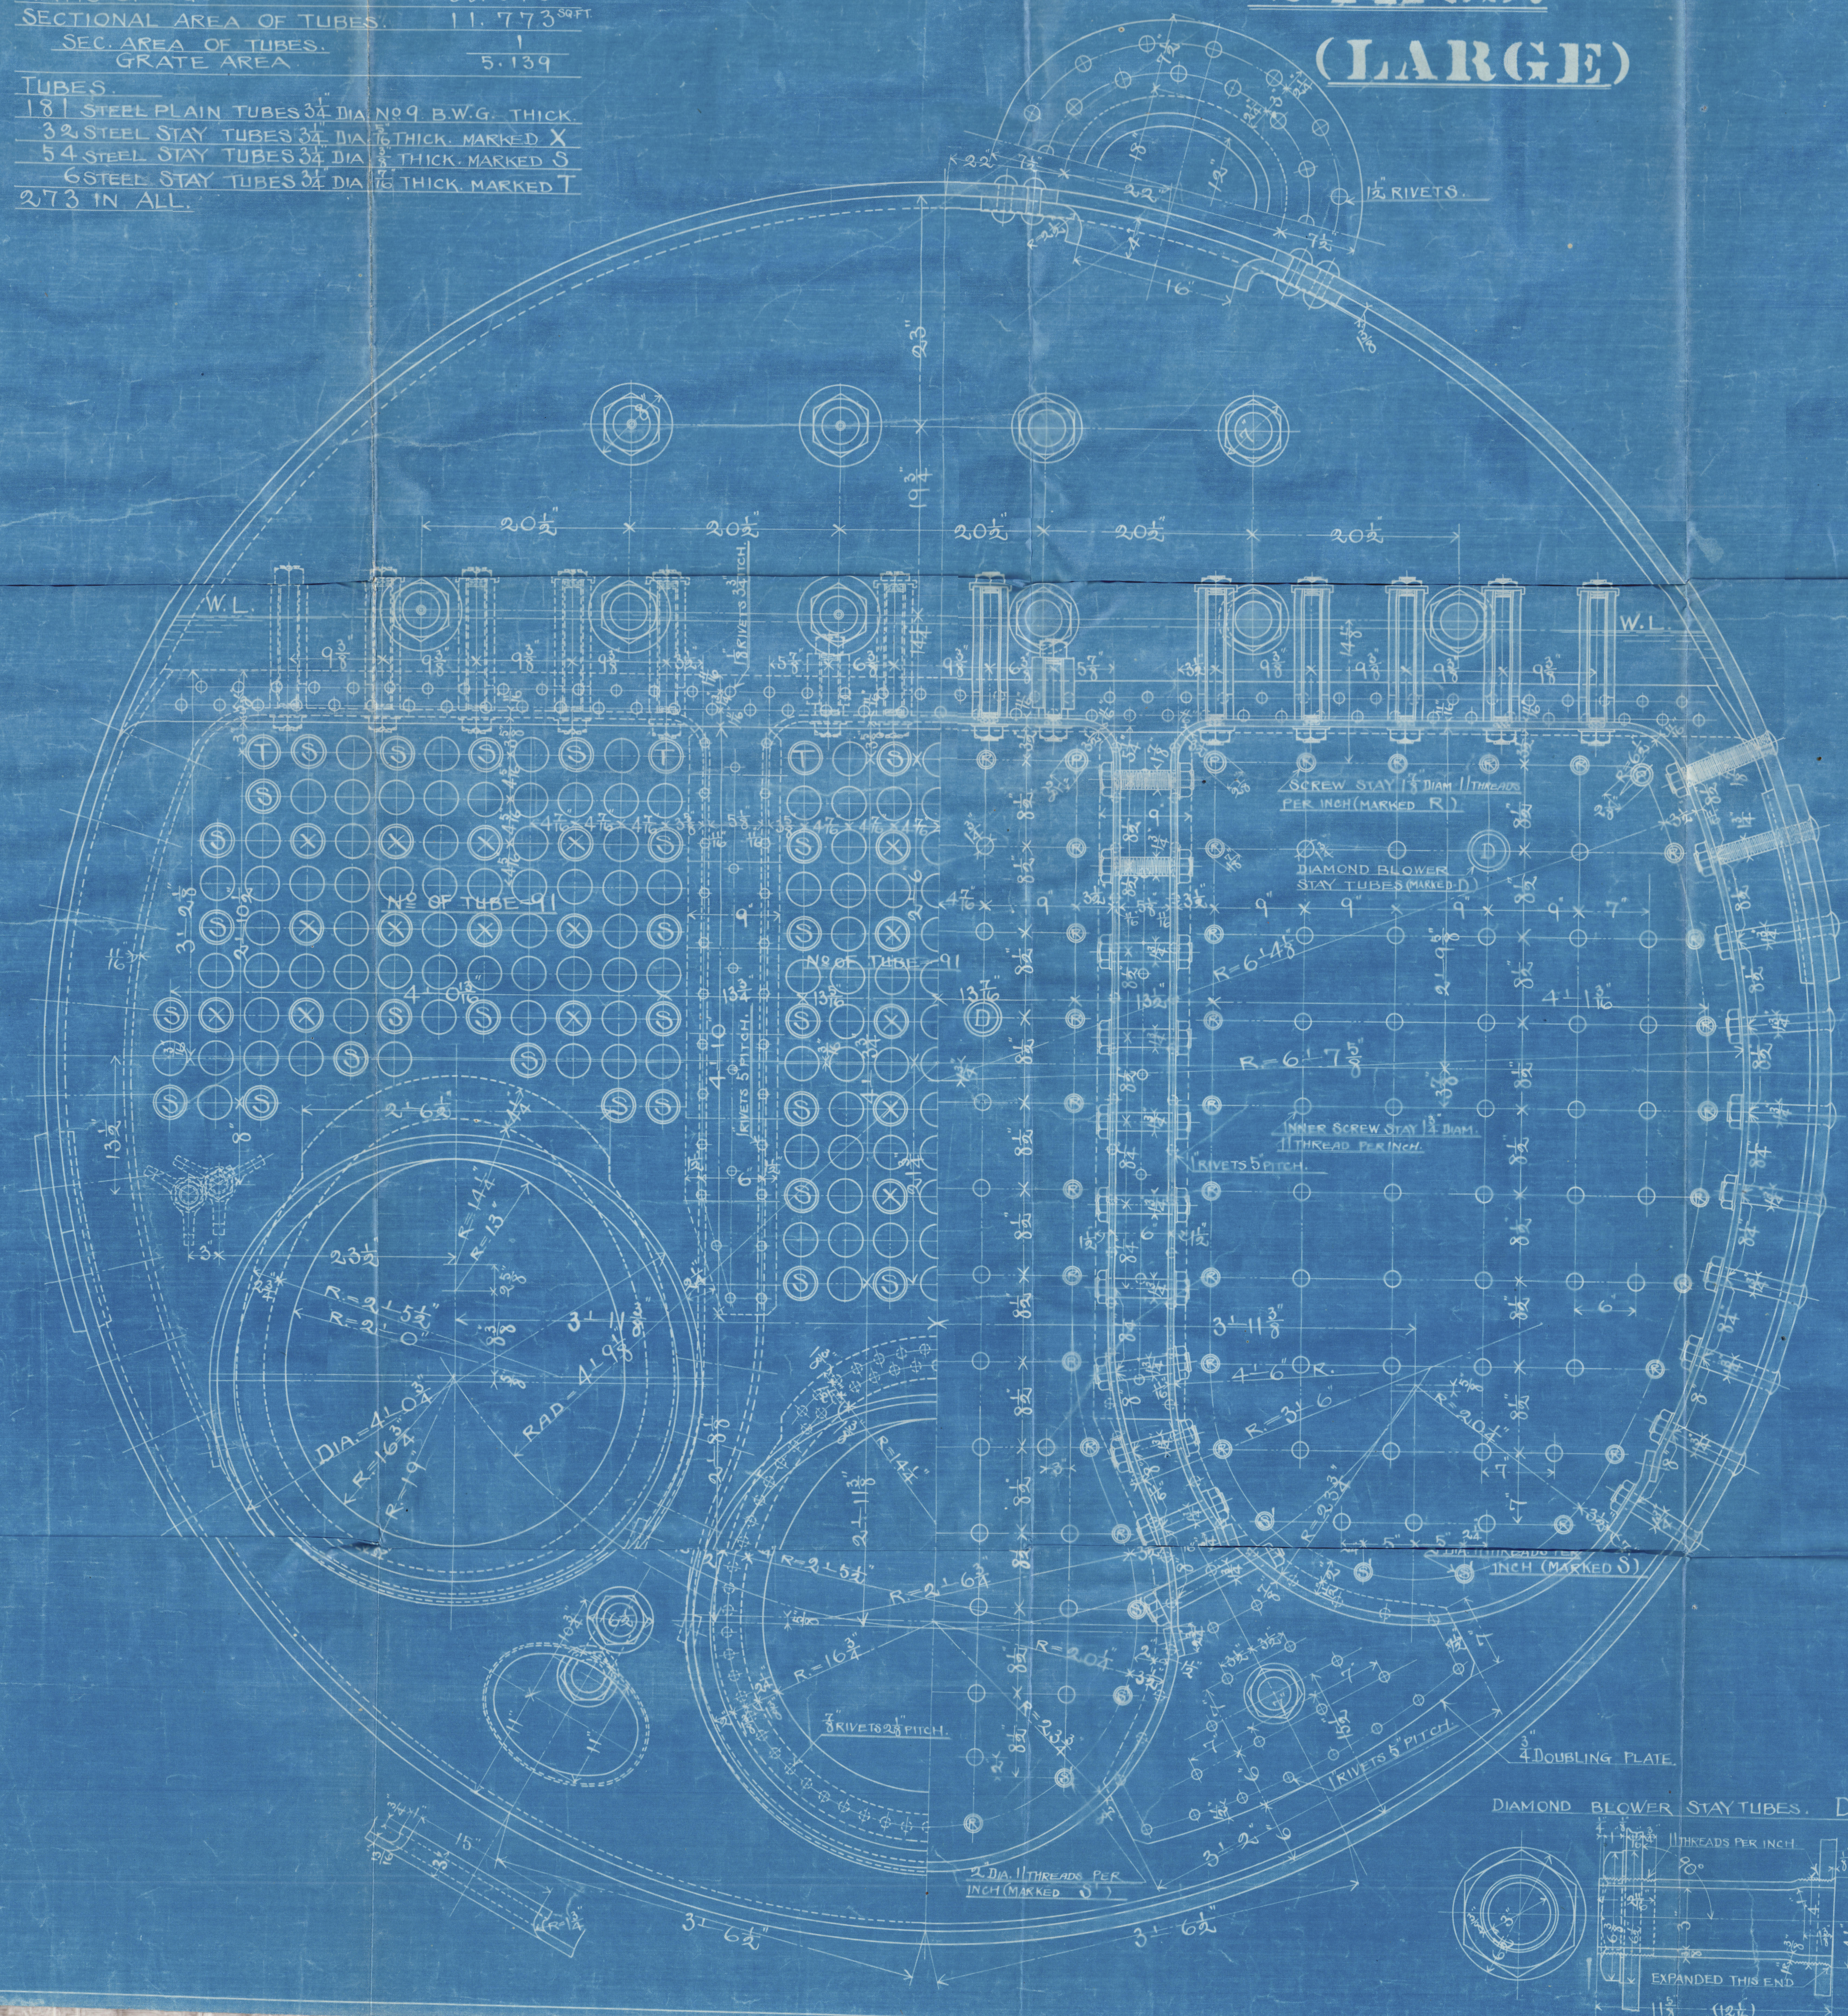

KAWASAKI DOCKYARD Co., LTD.

Builders No. 494.

S.S. "Sweden-Maru".

Large boiler.

Kobe Rpt 2780

Drawing No.

RETAIN



© 2020

Lloyd's Register
Foundation
W 668-0087