



29.9.00
9.10.00
19.11.00

Freeboard Particulars	
Length on Roadline	409.4 1/2
Depth mid to Upper Deck	32.3
Estimated (uncorrected) Tonnage Coeff.	.815
Mean Sheer over total length	69
Sheer Forward	93
Sheer Aft	45
Sheer at 1/8 length from Stem	51 1/4
Sheer at 1/8 length from Stern	24 3/4
Mean Sheer at 1/8 length	38
Length of erections	225.0

— PROFILE —
— N° 262. S.S. —
To Class 100 A Lloyd's 3 Deck Rule.
Scale 1/8 inch = One Foot.

 

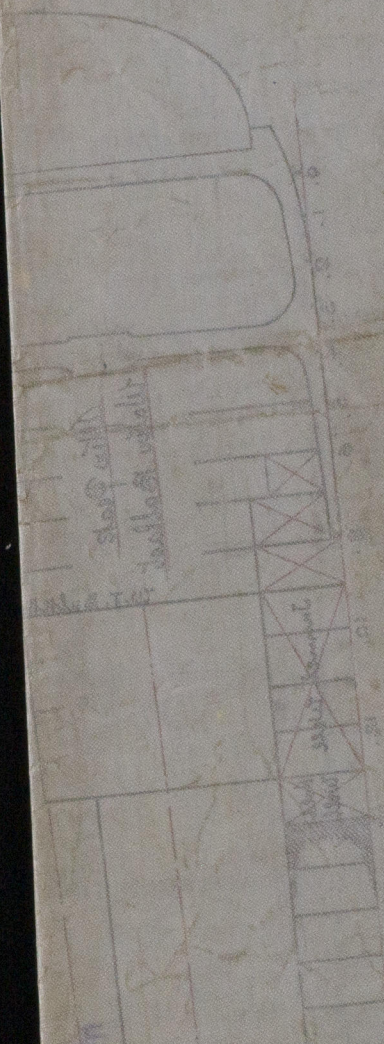

© 2020

Lloyd's Register
Foundation

C. Connell & Co.

No. 762

5/5 - Indrasambha

Glasgow.

1019303

W669-0255



© 2020

Lloyd's Register
Foundation