

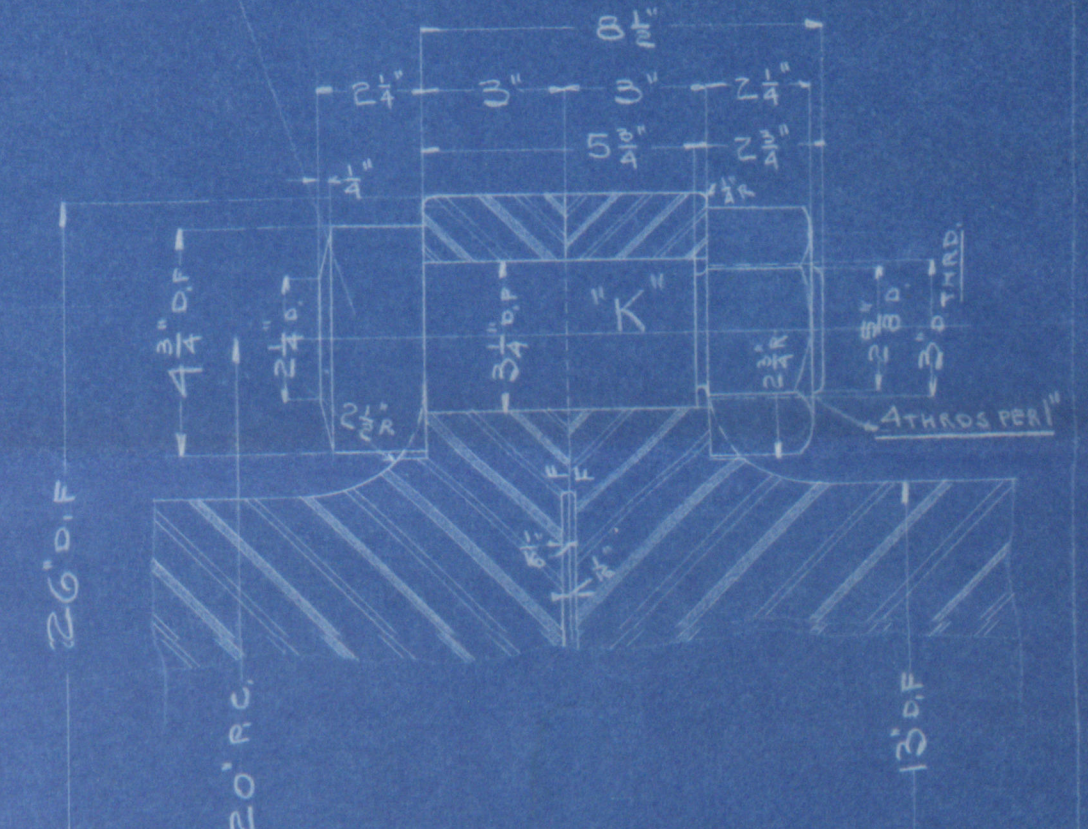
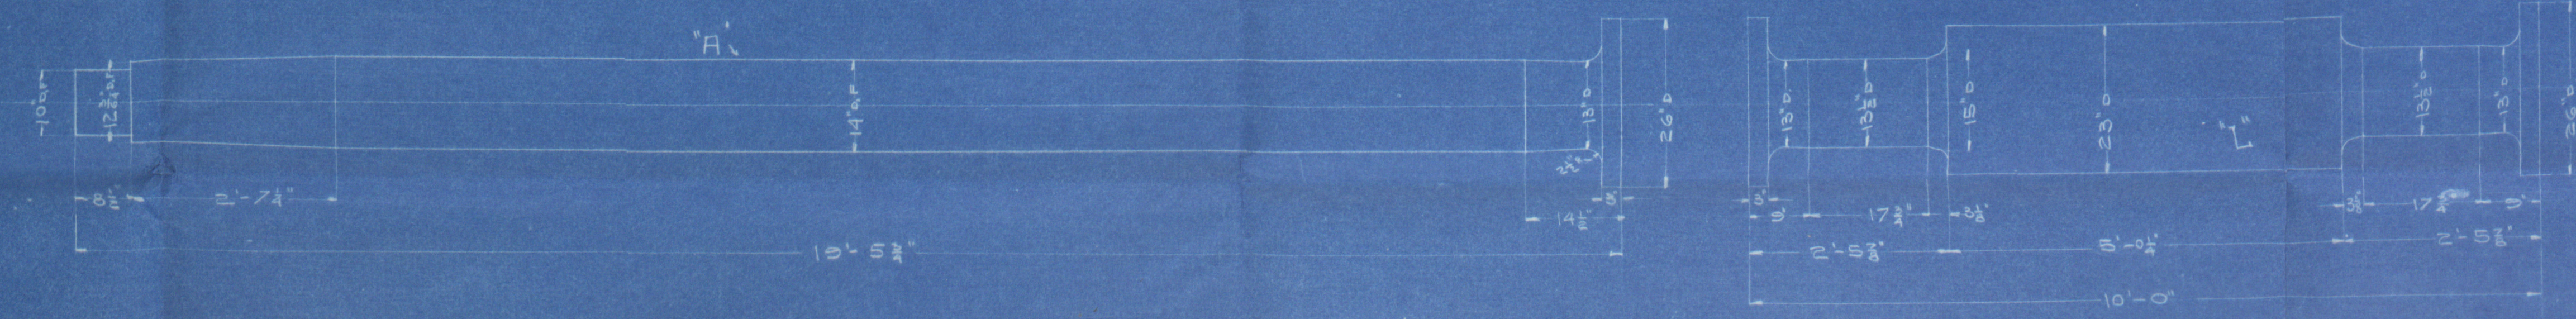
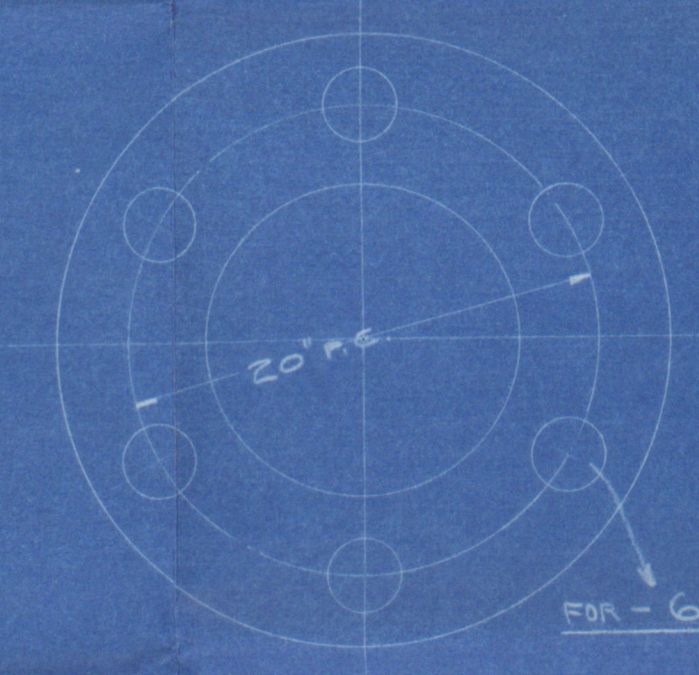
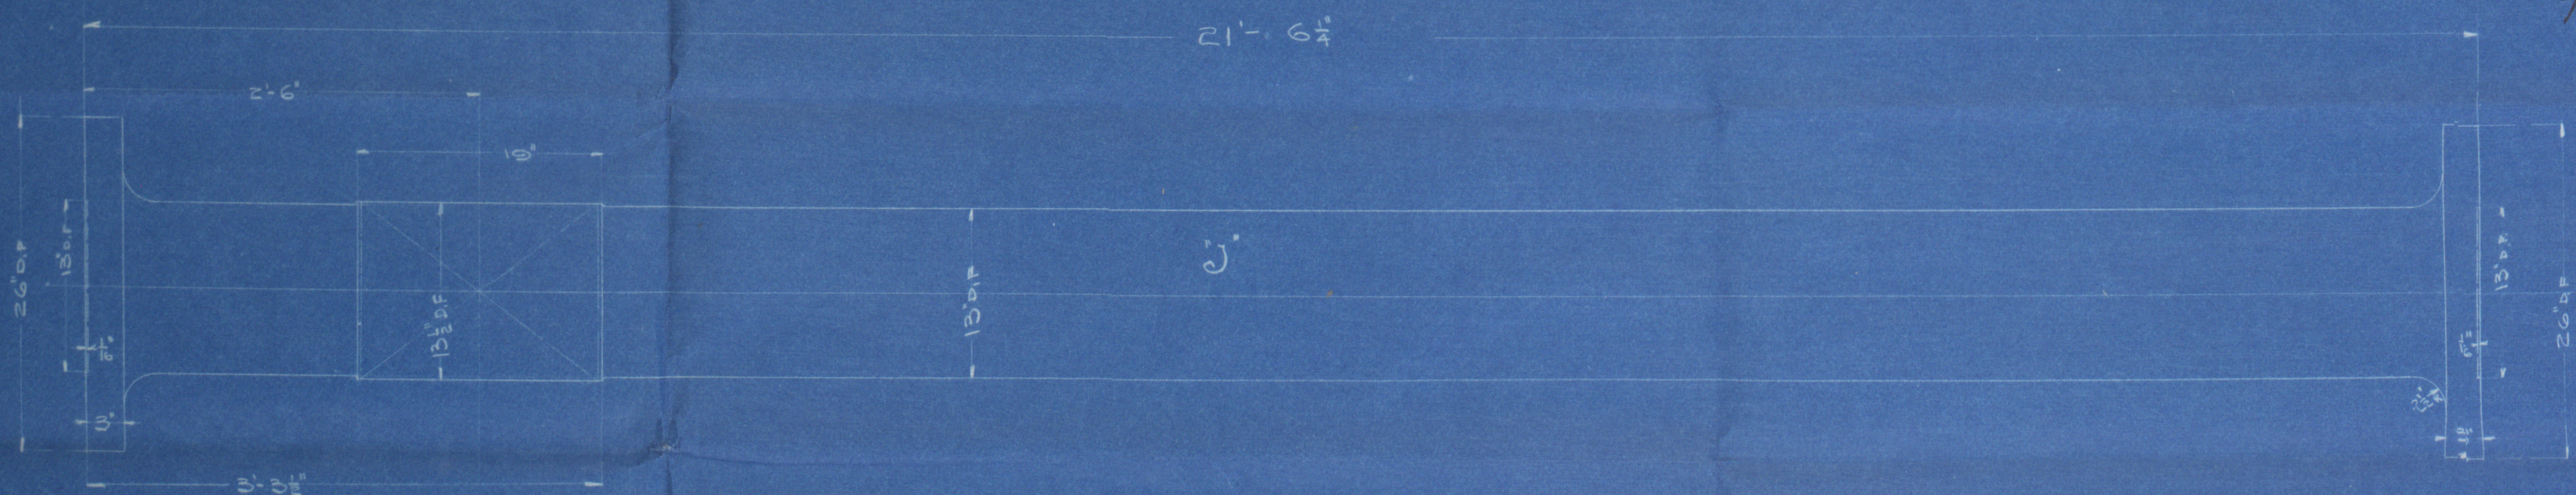
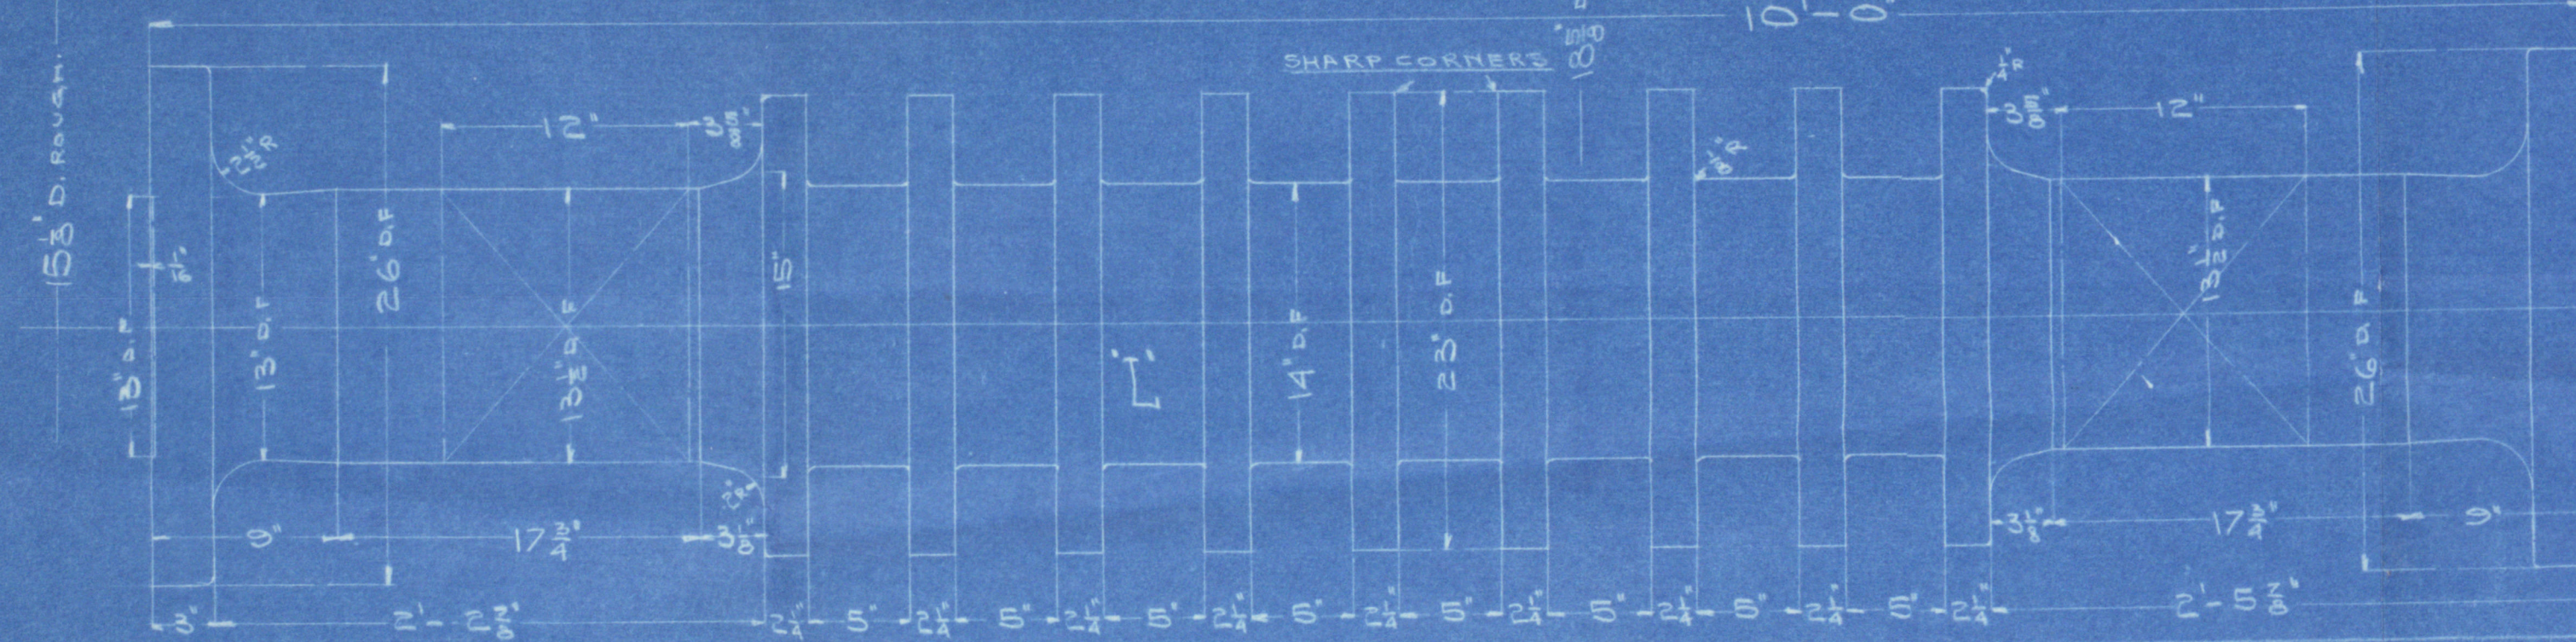


29/3/15

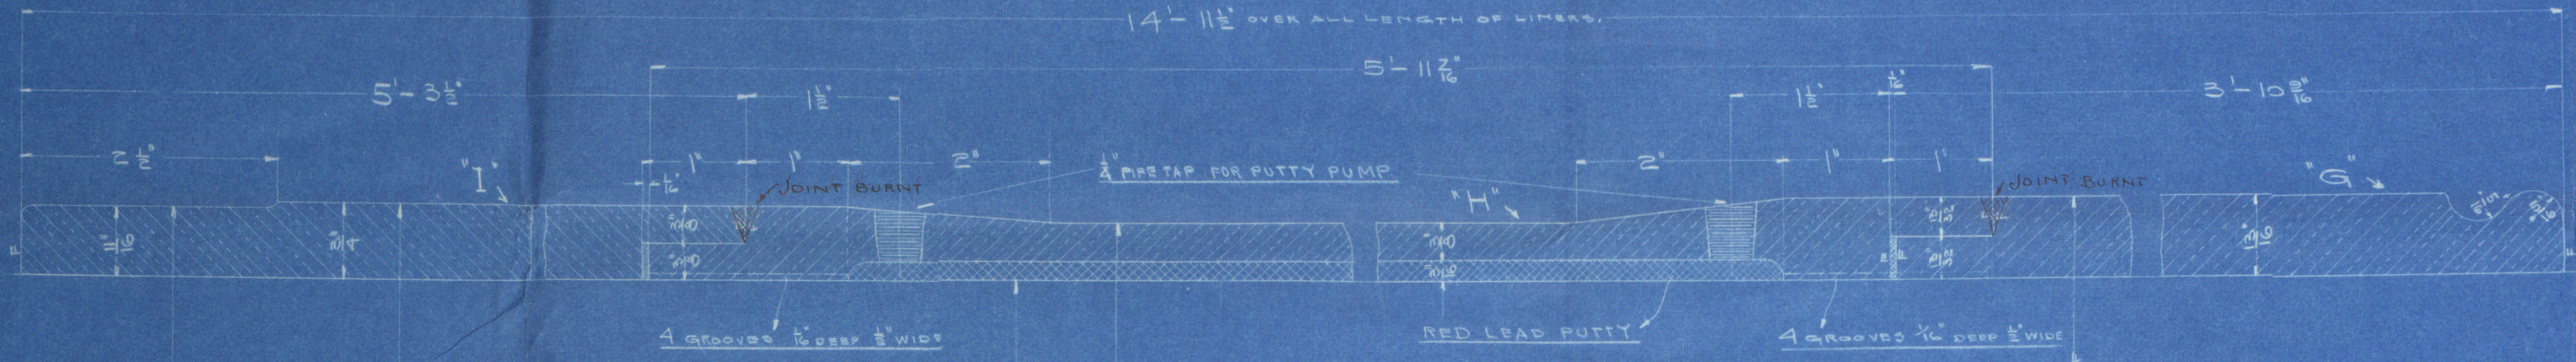


SHAFTING FORGED STEEL LLOYD TESTED
FINISHED ALL OVER

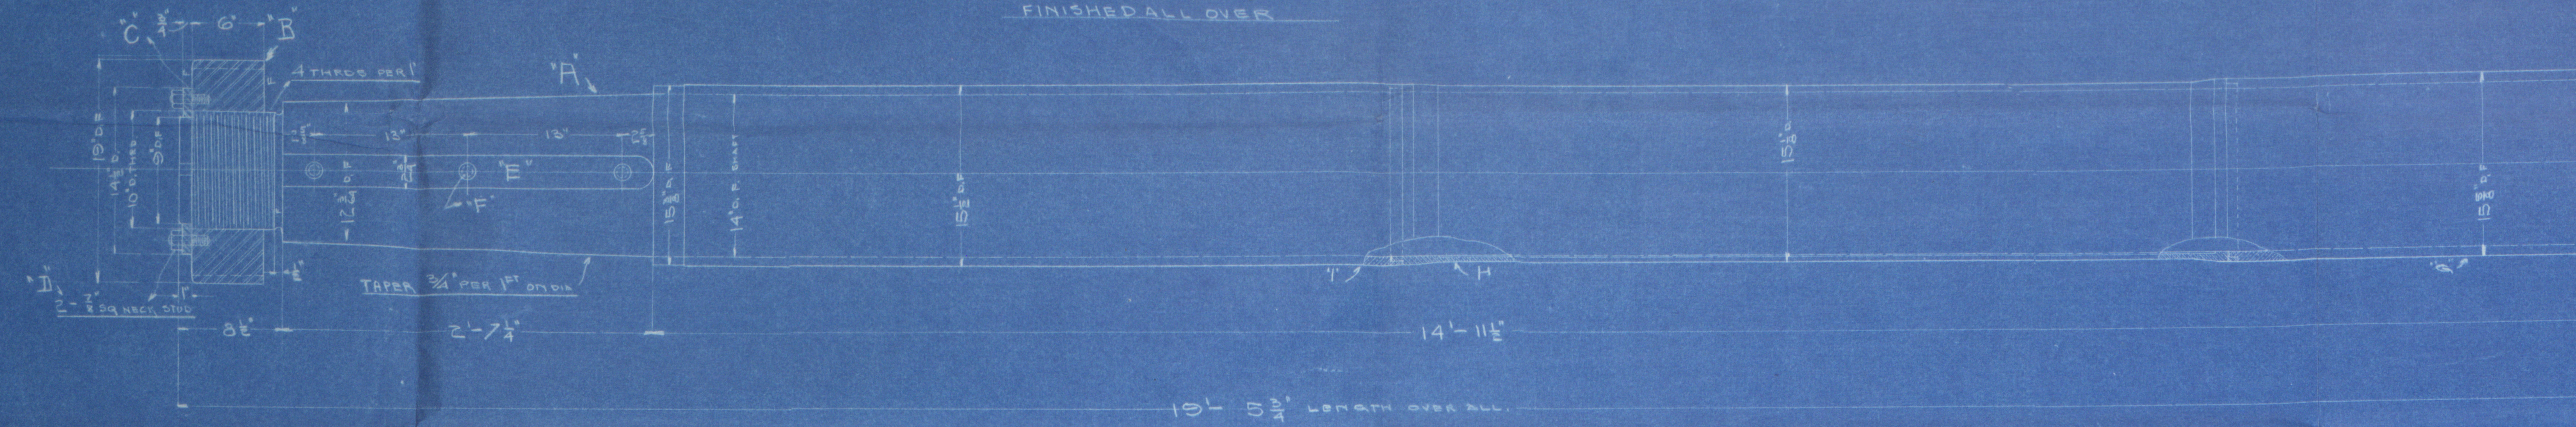

PROPELLER 16'-6" DIA 90 R.P.M

SCHEDULE FOR ONE SHIP				
MARK	NO. OF PIECES	DESCRIPTION	MATERIAL	REMARKS. WEIGHT
A	1	TAIL SHAFT	STEEL	LLOYDS
B	1	" " NUT	"	"
C	1	KEEPER RING	"	"
D	2	7/8" STUDS	"	WITH SH. SHAFT
E	1	FEATER	"	"
F	3	CAP SCREWS	"	"
G	1	FORWARD LINE	COMPAS	88-10-2 1/2"
H	1	CENTER	"	"
I	1	ART	"	"
J	6	LINE SHAFT	STEEL	LLOYDS
K	48	ENTER DOTS 3/4"	"	WITH NUT
L	1	THRUST SHAFT	"	"
M				
N				
O				
P				
Q				
R				

CASE No. 520 UNION IRON WORKS CO. SHEET No. 17837
SAN FRANCISCO, CAL.
ENGINEERING DEPT.
THRUST-TAIL AND LINE SHAFT
FOR STEAM TURBINE 24000 H.P.
SCALE = 3/4" = 1'-0"
DATE = MAR 1 - 15
DRAWN BY: R. L. W. & L. H.
CHECKED BY: S. S. K. 1199 120
DESIGNED AND CONSTRUCTED FOR: HIND, ROY & CO.
1915

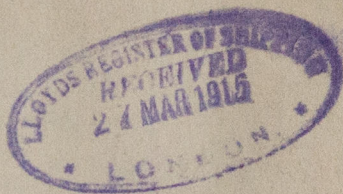

Union Iron Works

119° 1' 30"
ship



© 2020

Lloyd's Register
Foundation

161-

N67-0173