

 
 
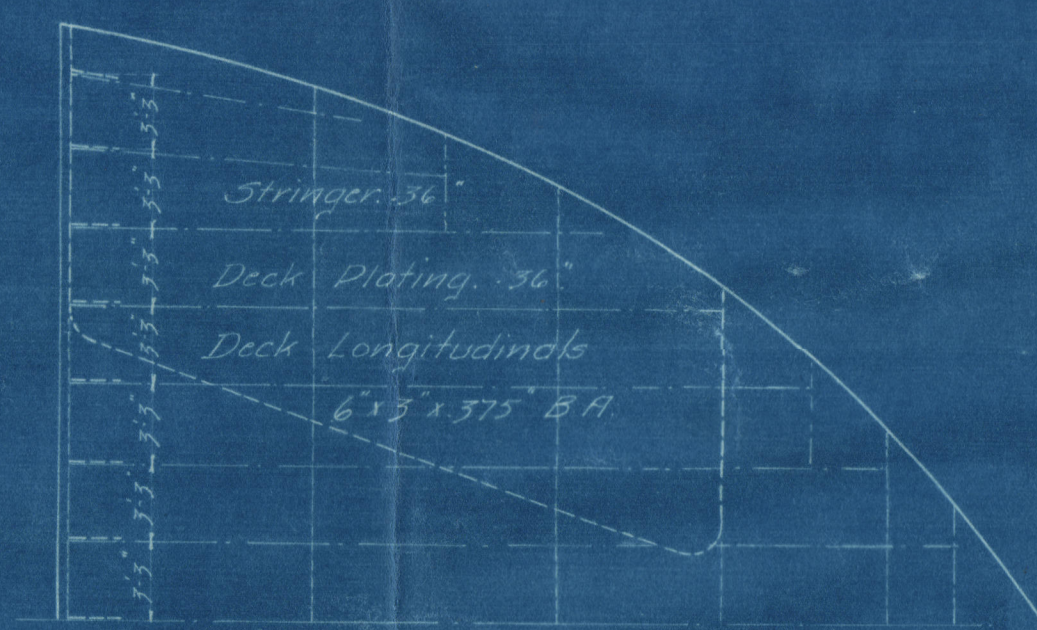
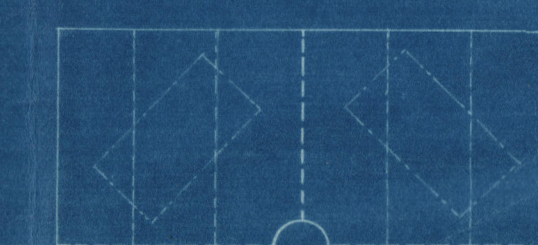
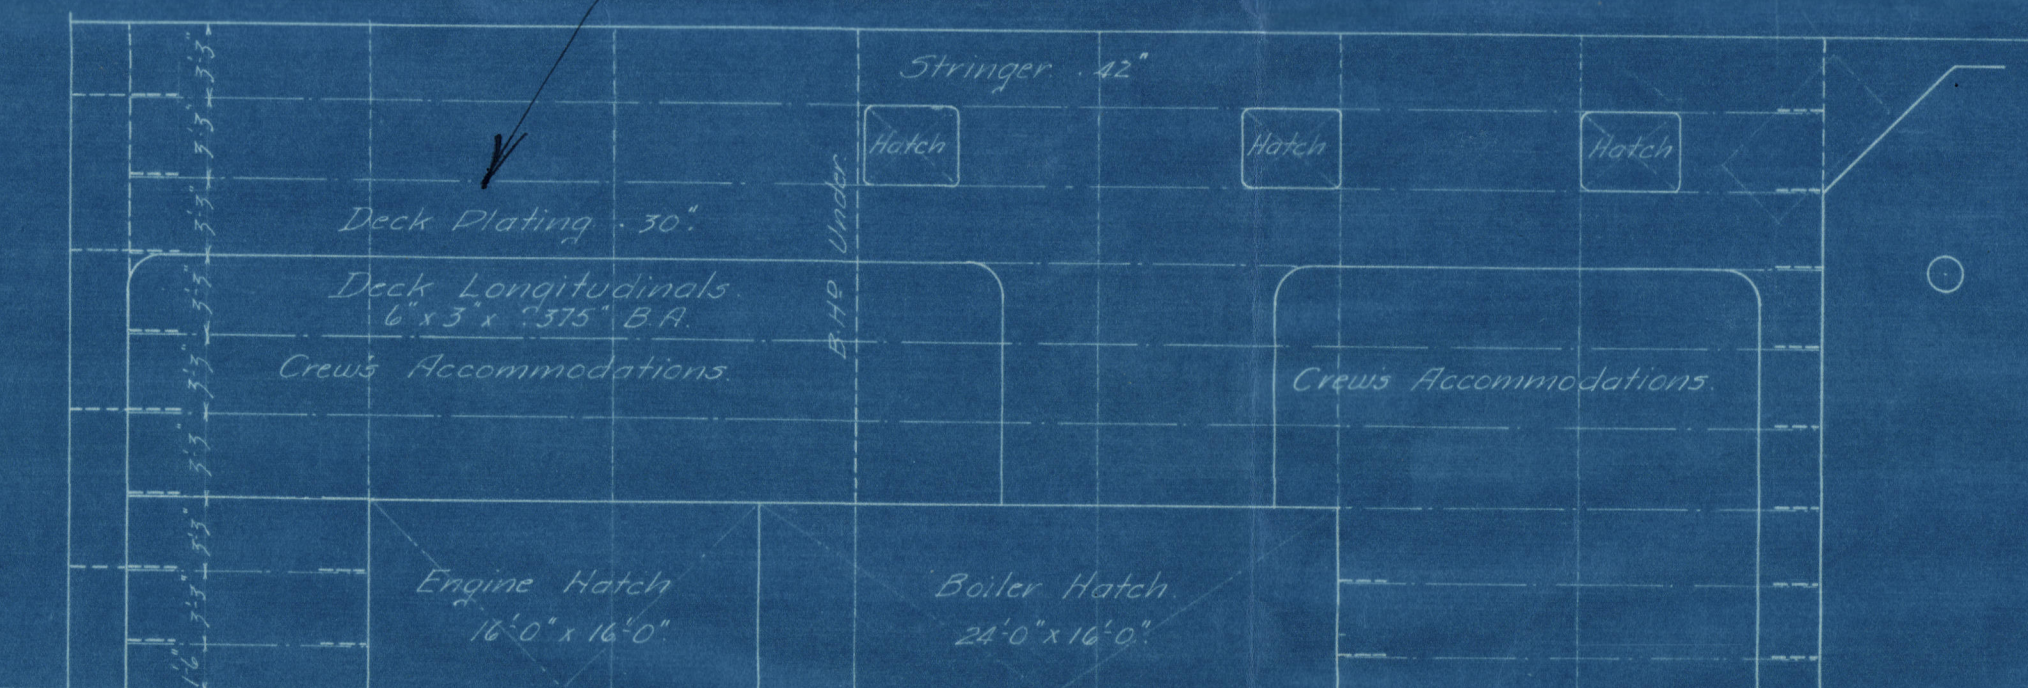


228 1197 1206
only

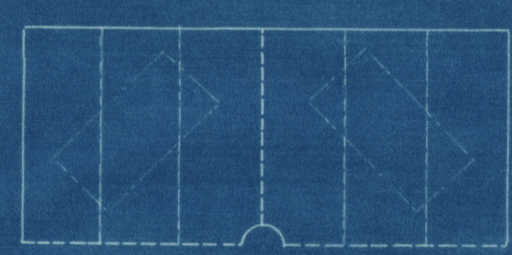

Length est. Port 450'-0"
Beam mid 36'-0"
Depth 4'-0"
Transverse Number 20
Longitudinal 15,200
Equipment 16,294
Construction "Lignum System"

UNION IRON WORKS CO.
SAN FRANCISCO, CAL.
HULL DEPT.
"LLOYD'S DECK PLAN"
CASE NO. 518
SCALE 1/2" = 1'-0"
17793
HULL NO. 120
228 1197 1206

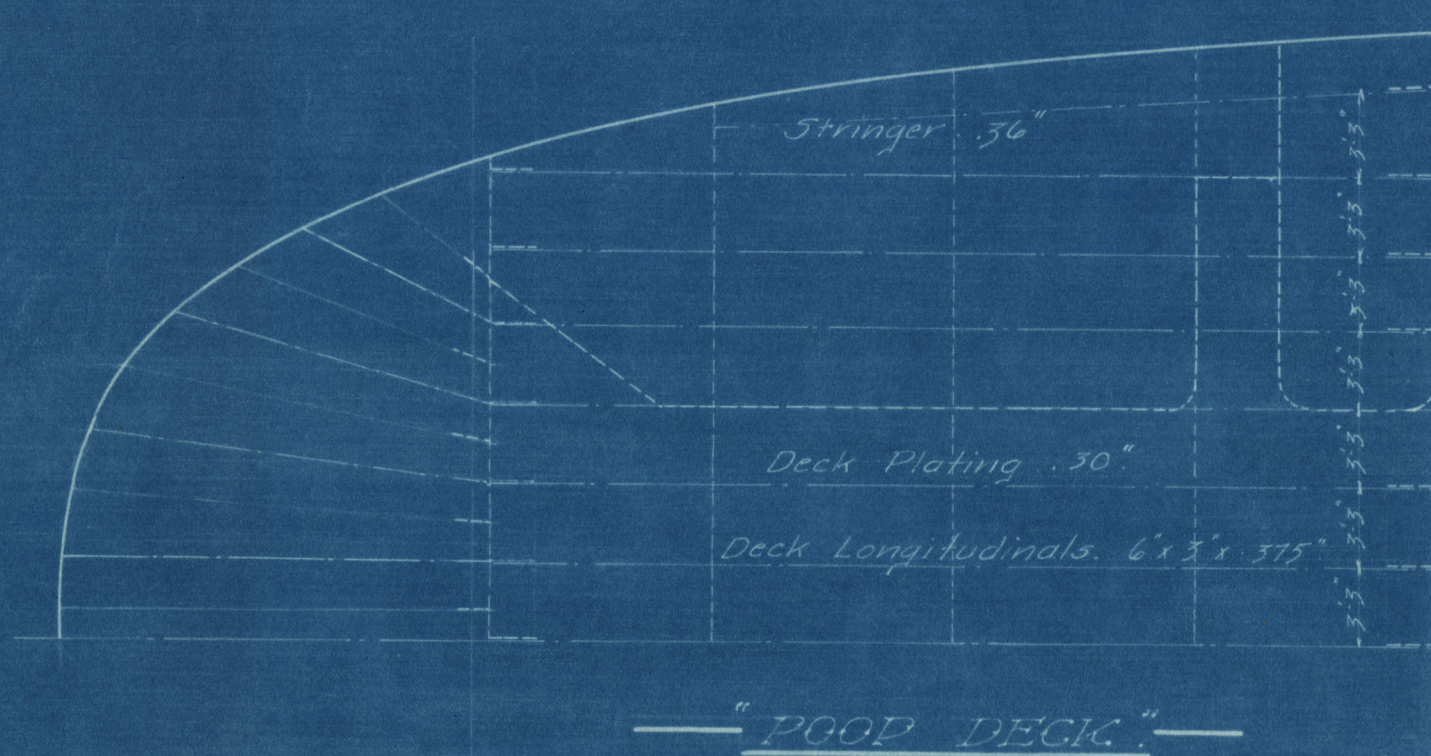

Deck Plan 119 + 20

W67-0175



© 2020

Lloyd's Register
Foundation

Deck Plans 1819/20

Union Iron Work Co's

No. 119, 120 & 126

Deck. Plans.

No 119. S/S. "Pacific".


S. To. rpt. No 2251.

No 120. S/S. "Eurana".

S. To. rpt. No 2269.

No 126 S/S. "Dawanger".

S. To. rpt. No 2365.

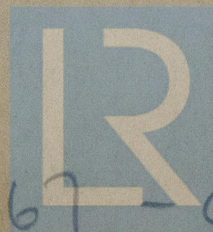

© 2020

Lloyd's Register
Foundation

W67-0178