



1.1.04  
12-2-04

— DECK PLANS. —


— S S N<sup>o</sup> 22. —

— SCALE  $\frac{3}{8}$ " = 1 FOOT. —


LENGTH 85'-0" B.P. BREADTH 20'-0" DEPTH 9'-0" M.L.D.

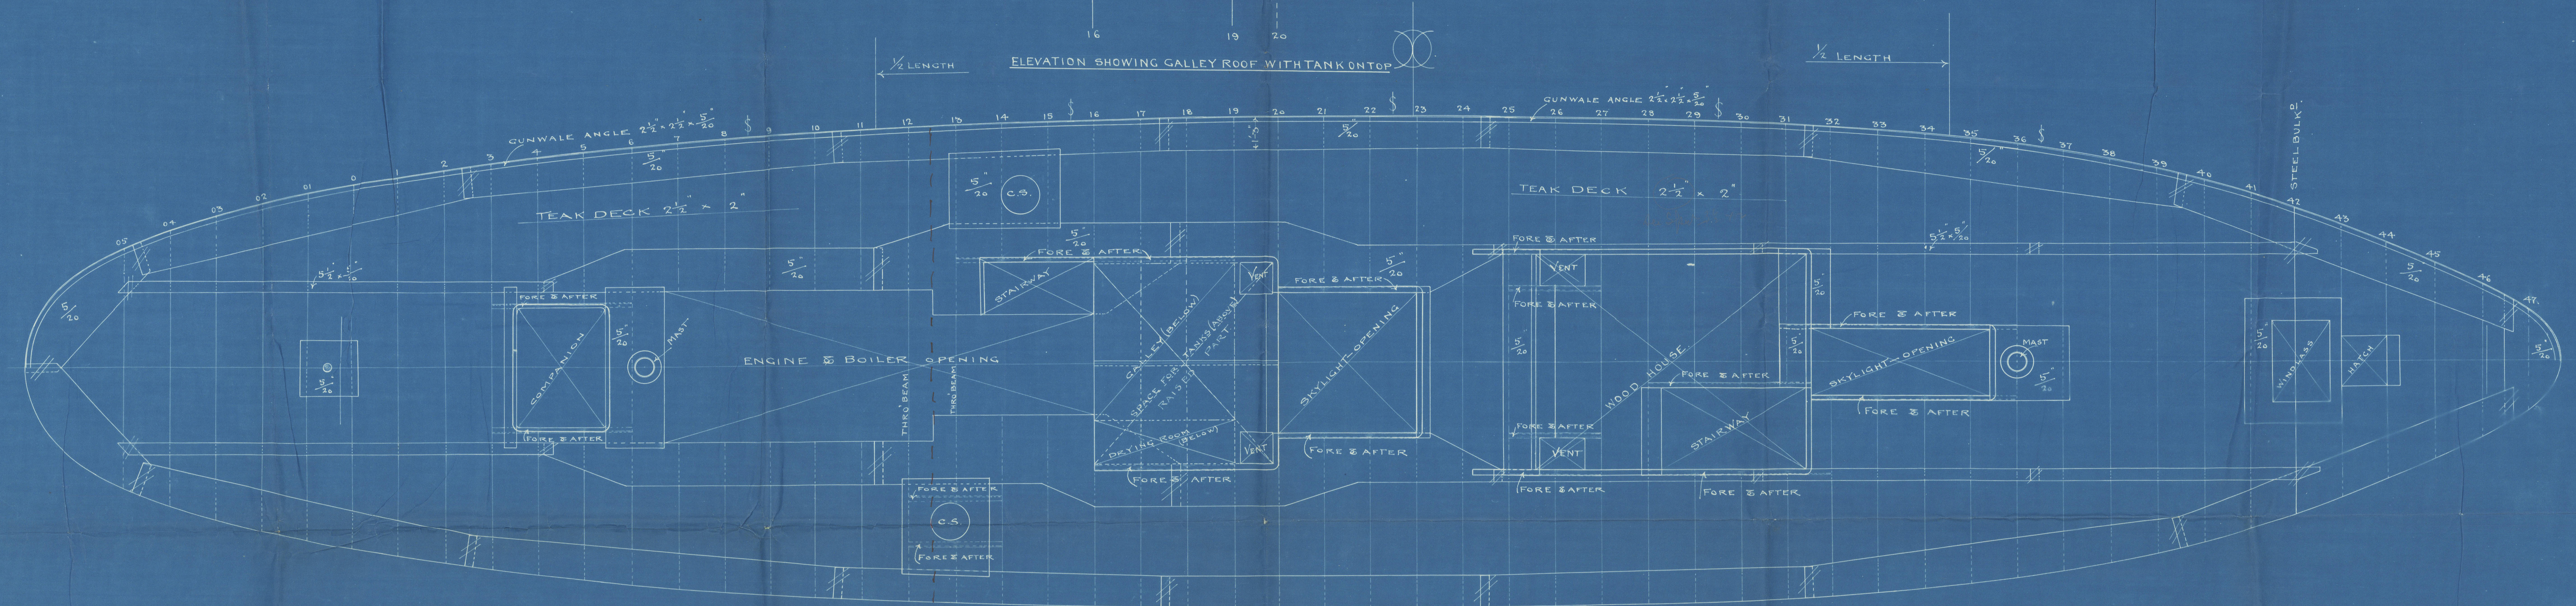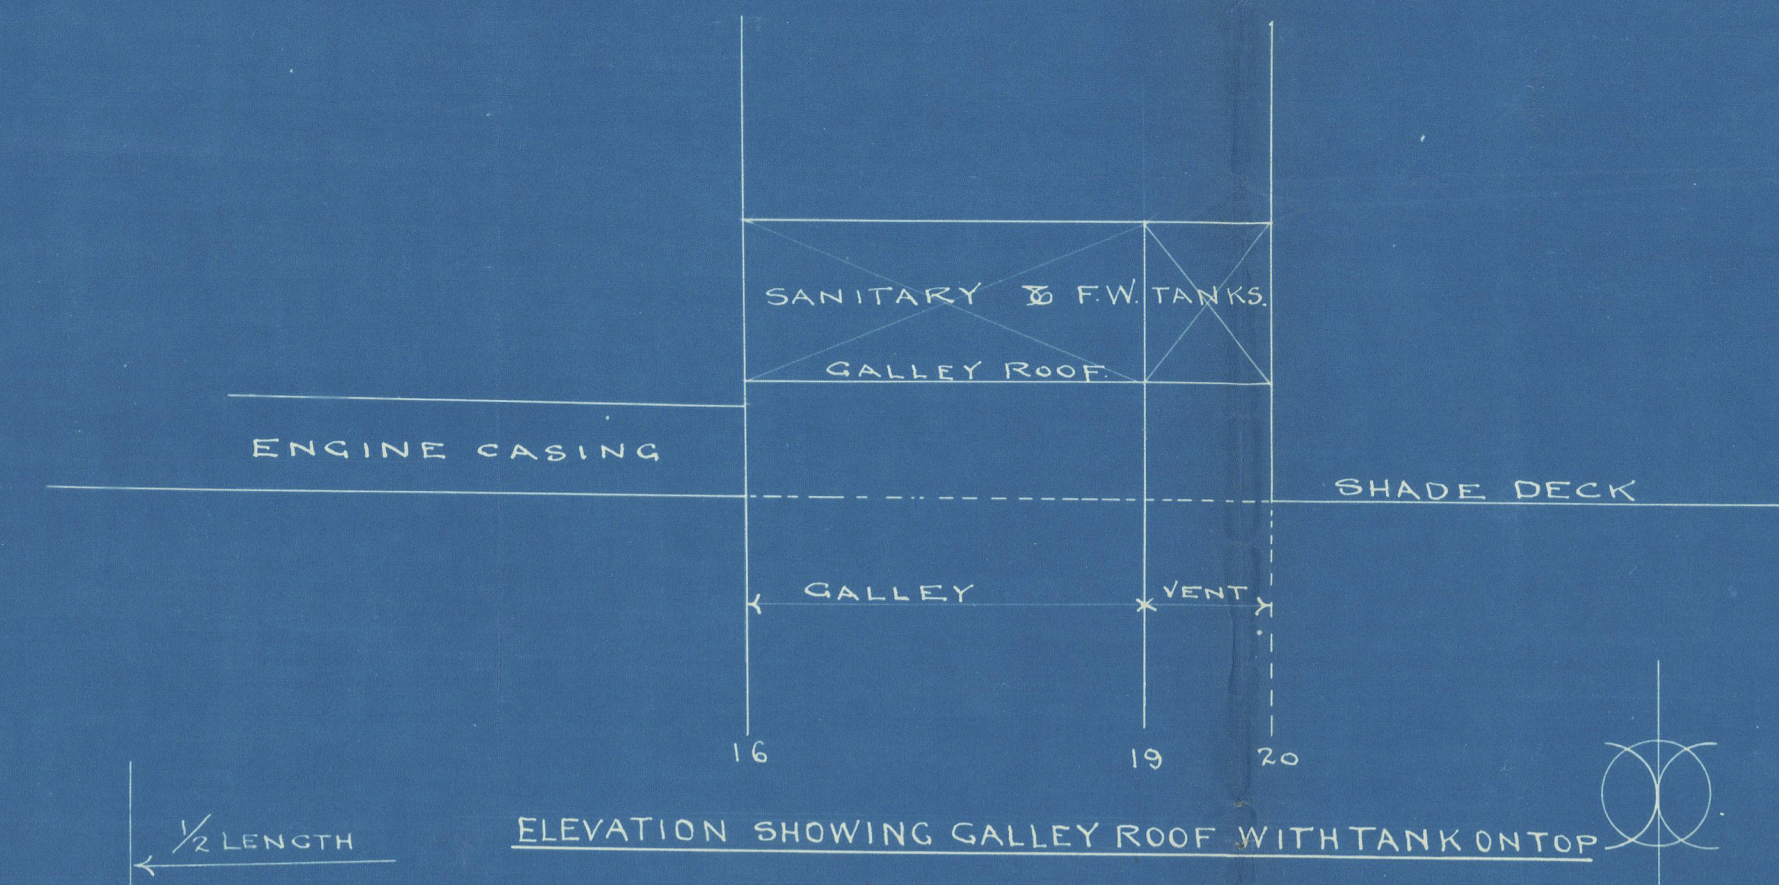

— SHADE DECK. —

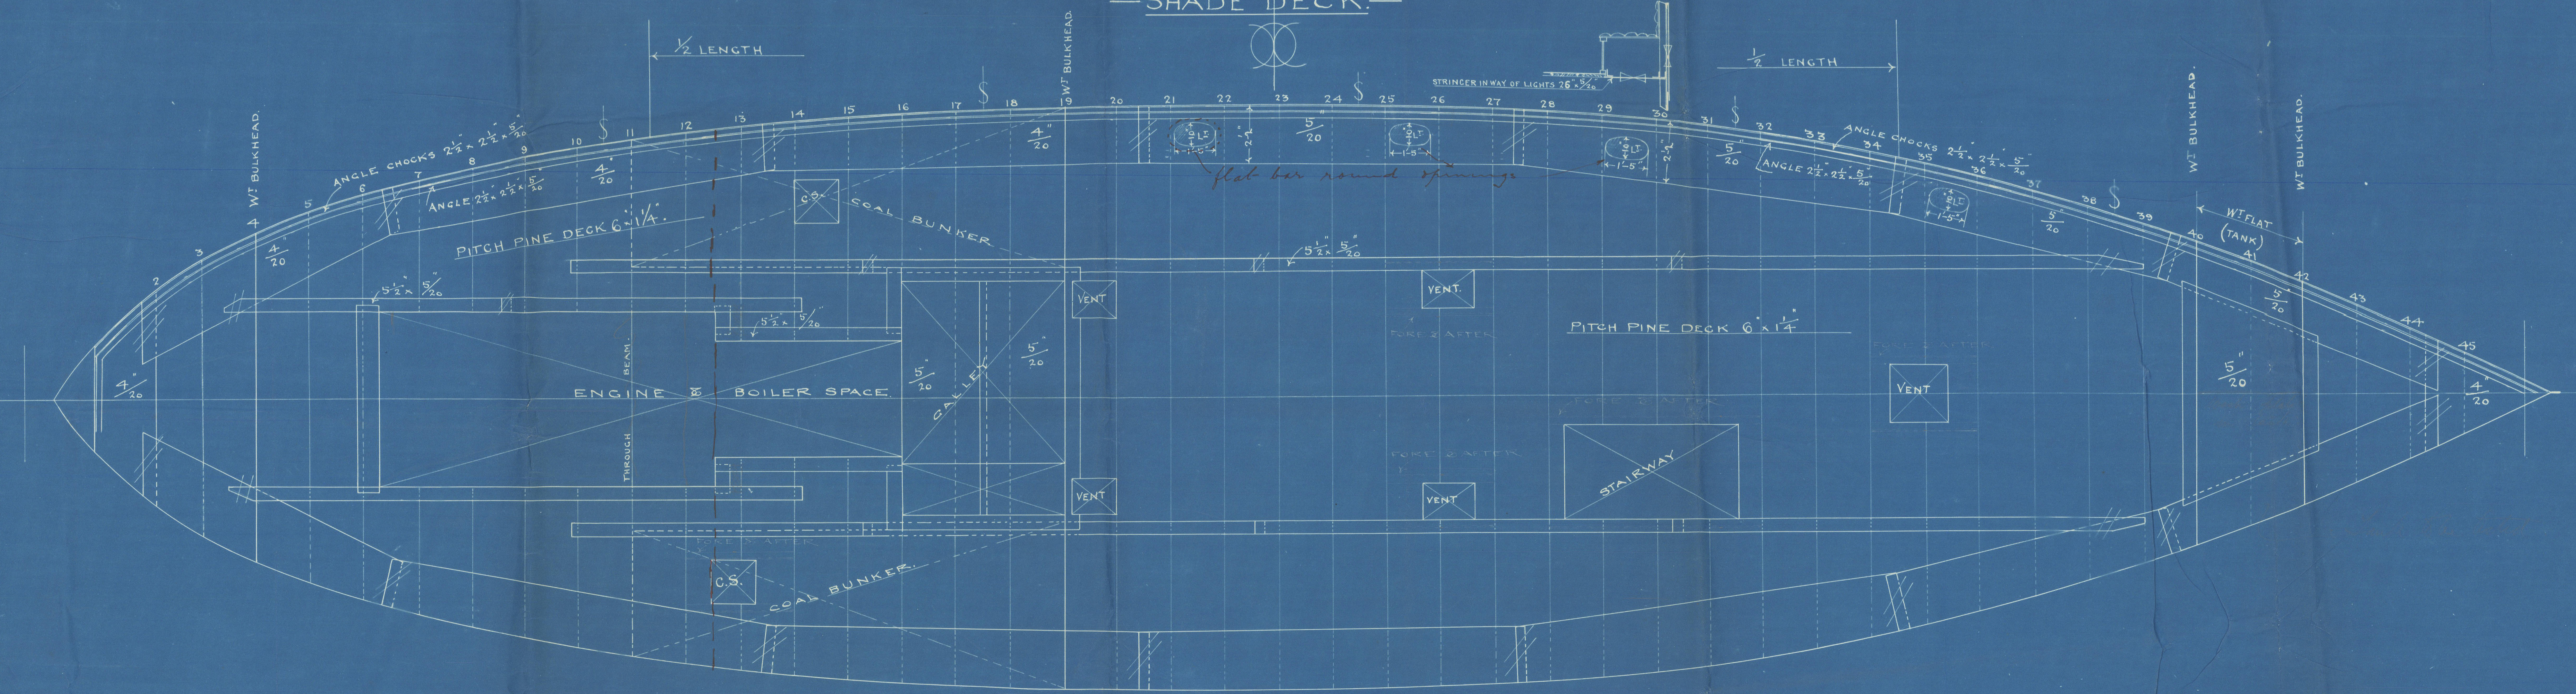

— MAIN DECK. —

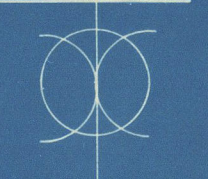

ch.  
7.1.04.


Strang  
1/13/04

W672-0243

Deek Claus  
Geo Brown & Co's  
No 22.

S. y. Tighnamara  
Grk report No 13969

RECEIVED  
LLOYD'S REGISTER OF SHIPPING  
LONDON

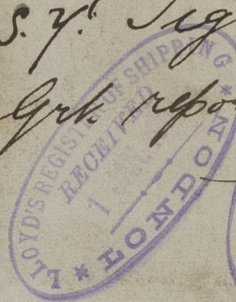

© 2020

Lloyd's Register  
Foundation