


STEEL BOILER FOR NO 57.




SCALE 1 IN. TO ONE FT.

W.P. = 120 $\frac{\text{LBS}}{\text{sq. in.}}$

TWO OFF. { ONE THUS.
ONE OPPOSITE.

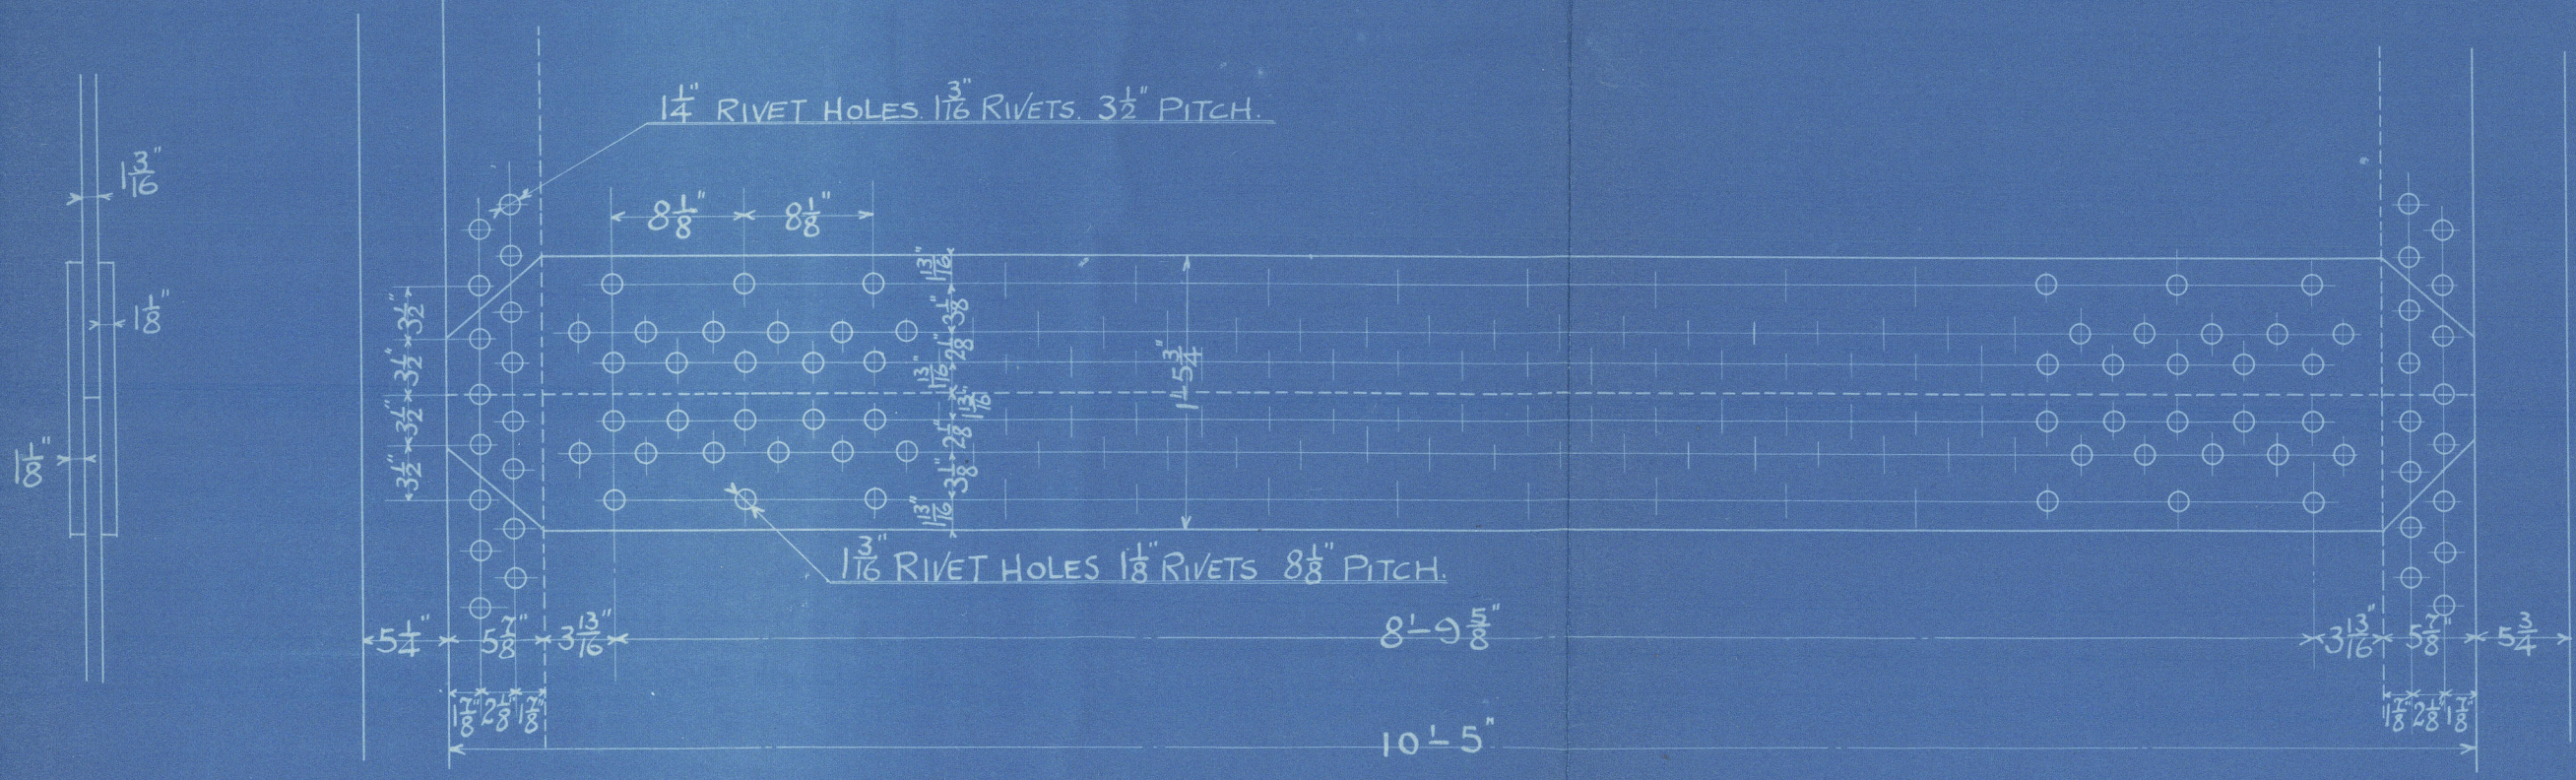

PARTICULARS (FOR ONE BOILER)	
HEATING SURFACE OF TUBES	1561.7 sq. ft.
COMB. C.	230.7 sq. ft.
FURNACES	119.5 sq. ft.
TOTAL HEATING SURFACES	1911.9 sq. ft.
TOTAL GRATE AREA	44.4 sq. ft.
H/G	43.0

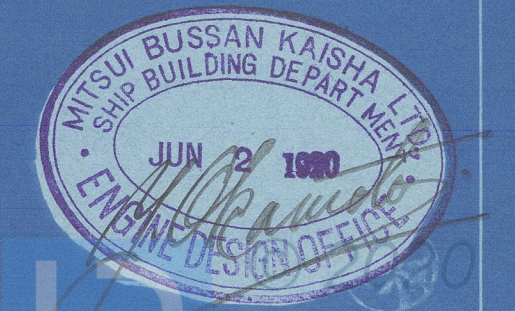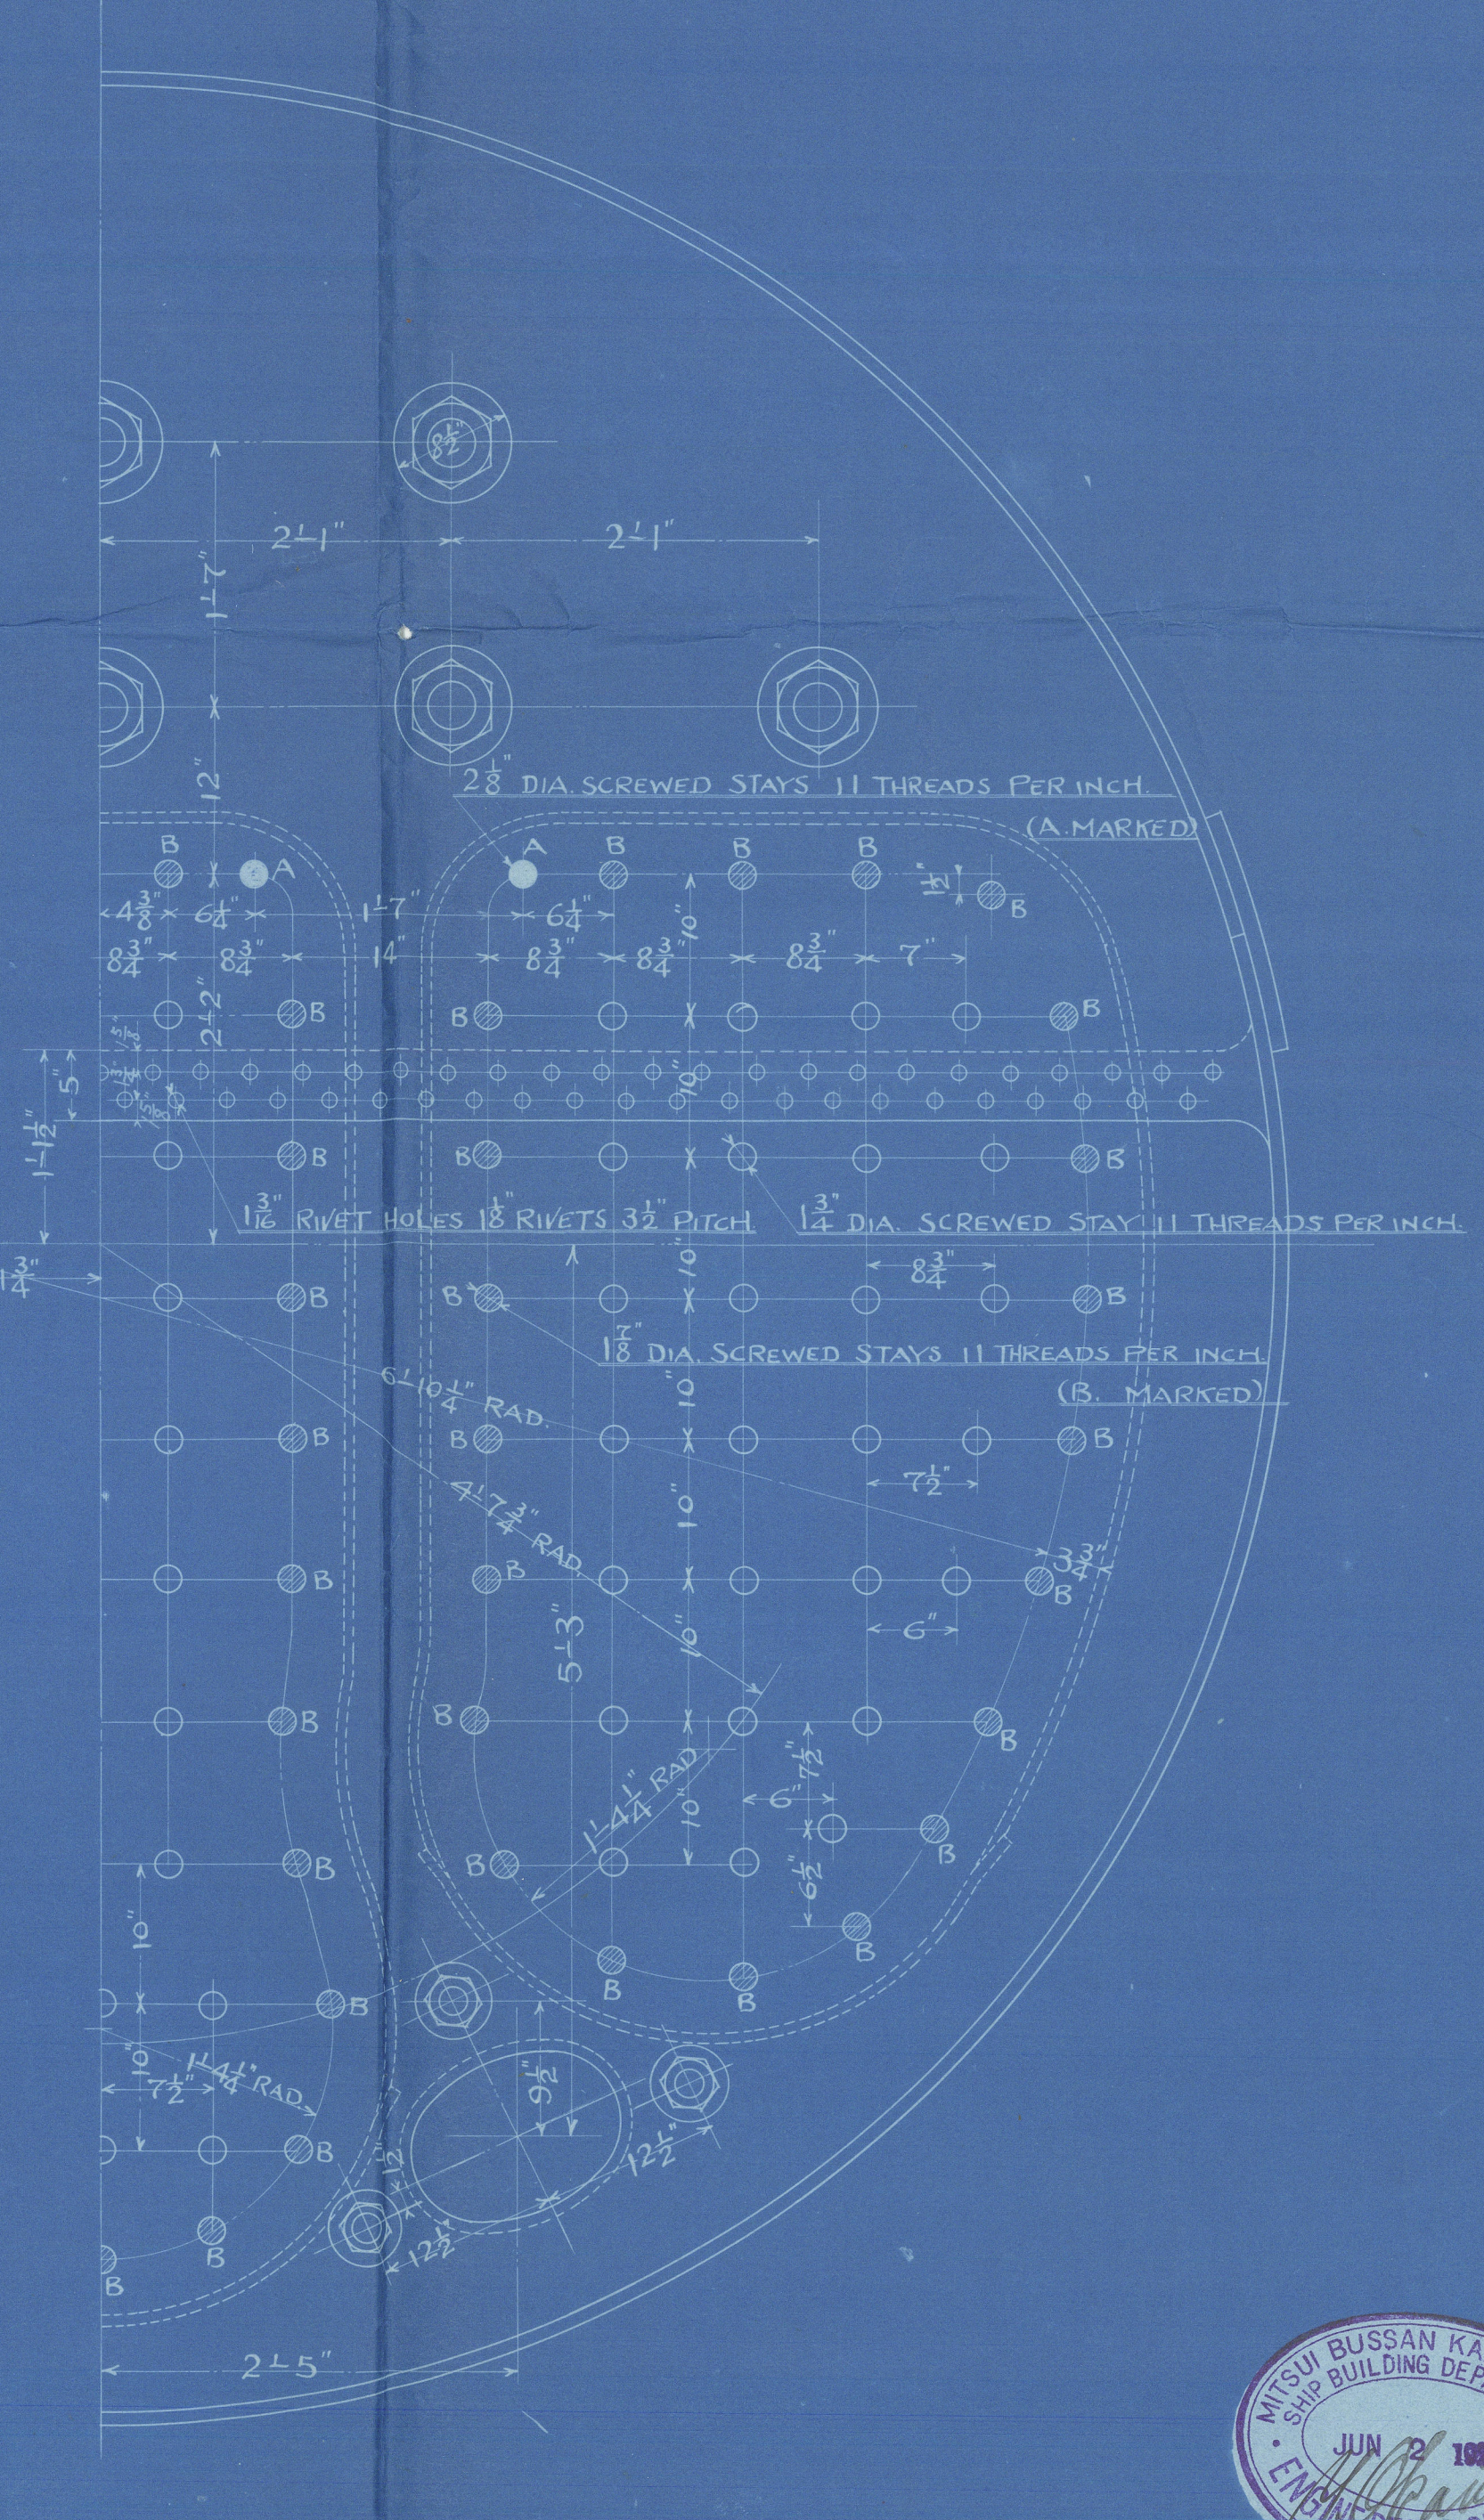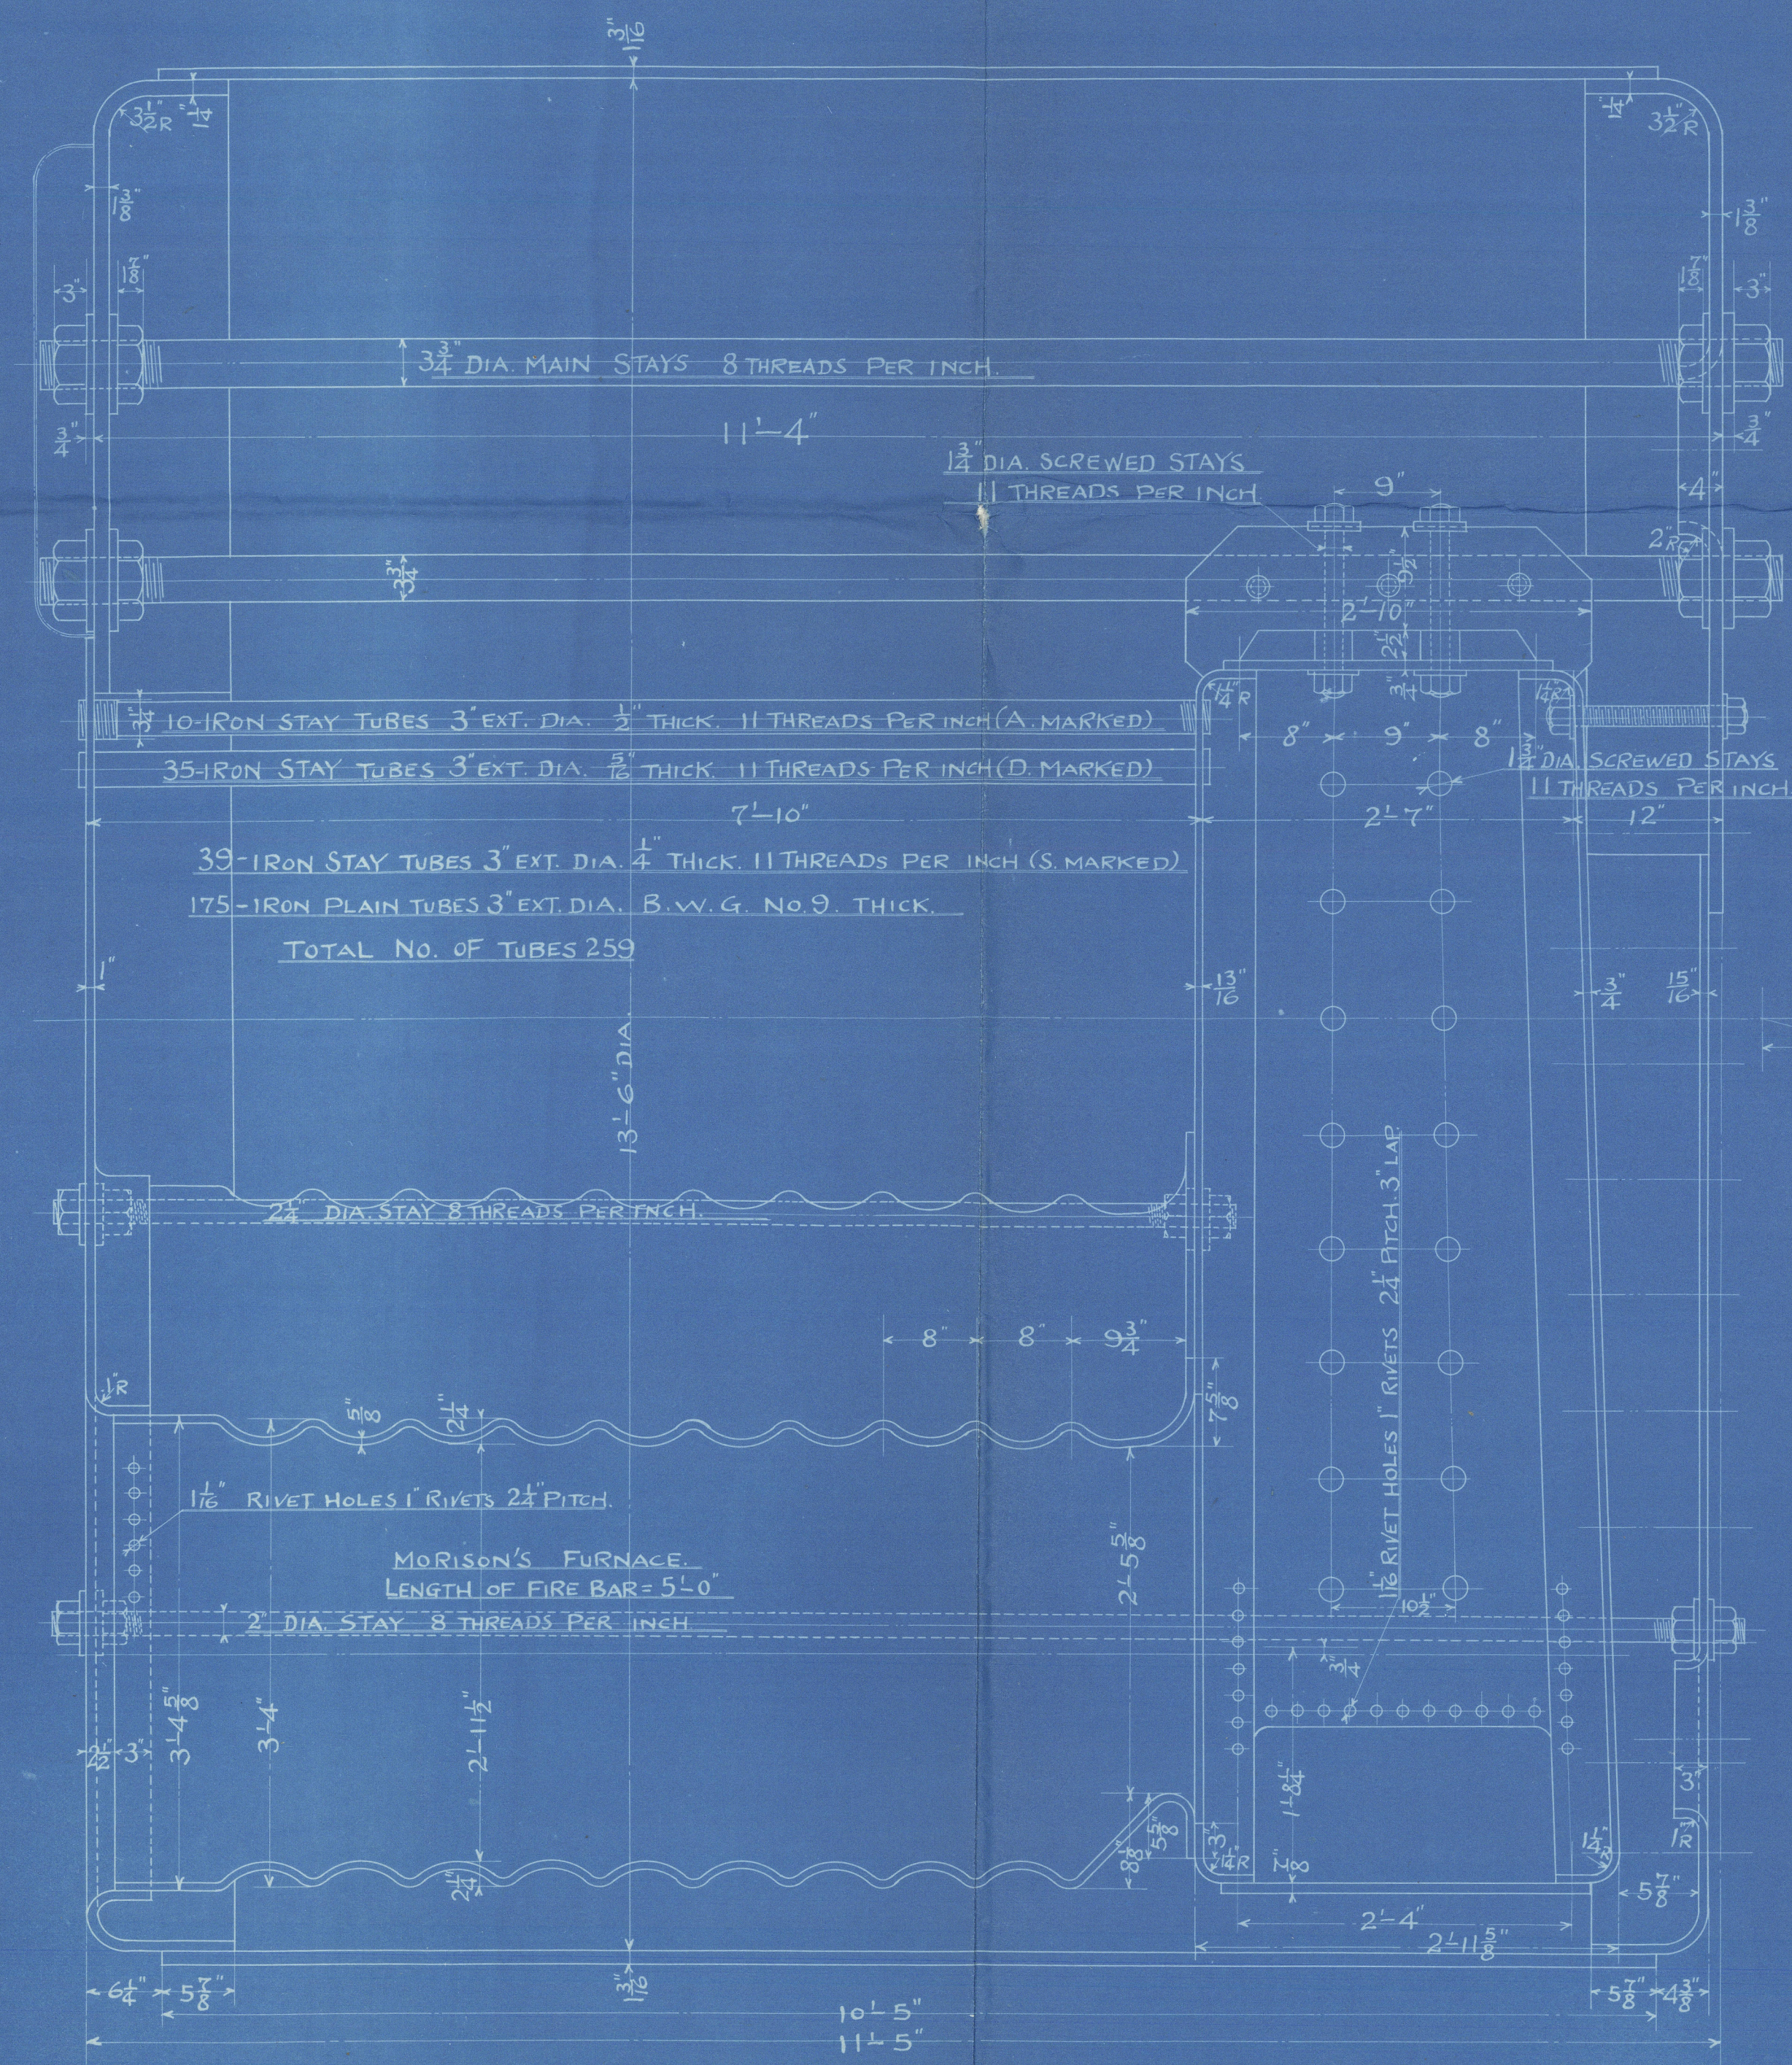

REI
REI

BUILDER'S No. 57

S.S. Kashin Maru

STEEL BOILER

Kobe 2982

© 2020

Lloyd's Register
Foundation

WGFS - 00068